


FINAL SURVEY	BY	DATE
SUPERVISOR		
PLOTTED		
NOTE BOOK		
AREAS CHECKED		
NO.		

ORIGINAL SURVEY	BY	DATE
SUPERVISOR		
PLOTTED		
NOTE BOOK		
AREAS CHECKED		
NO.		

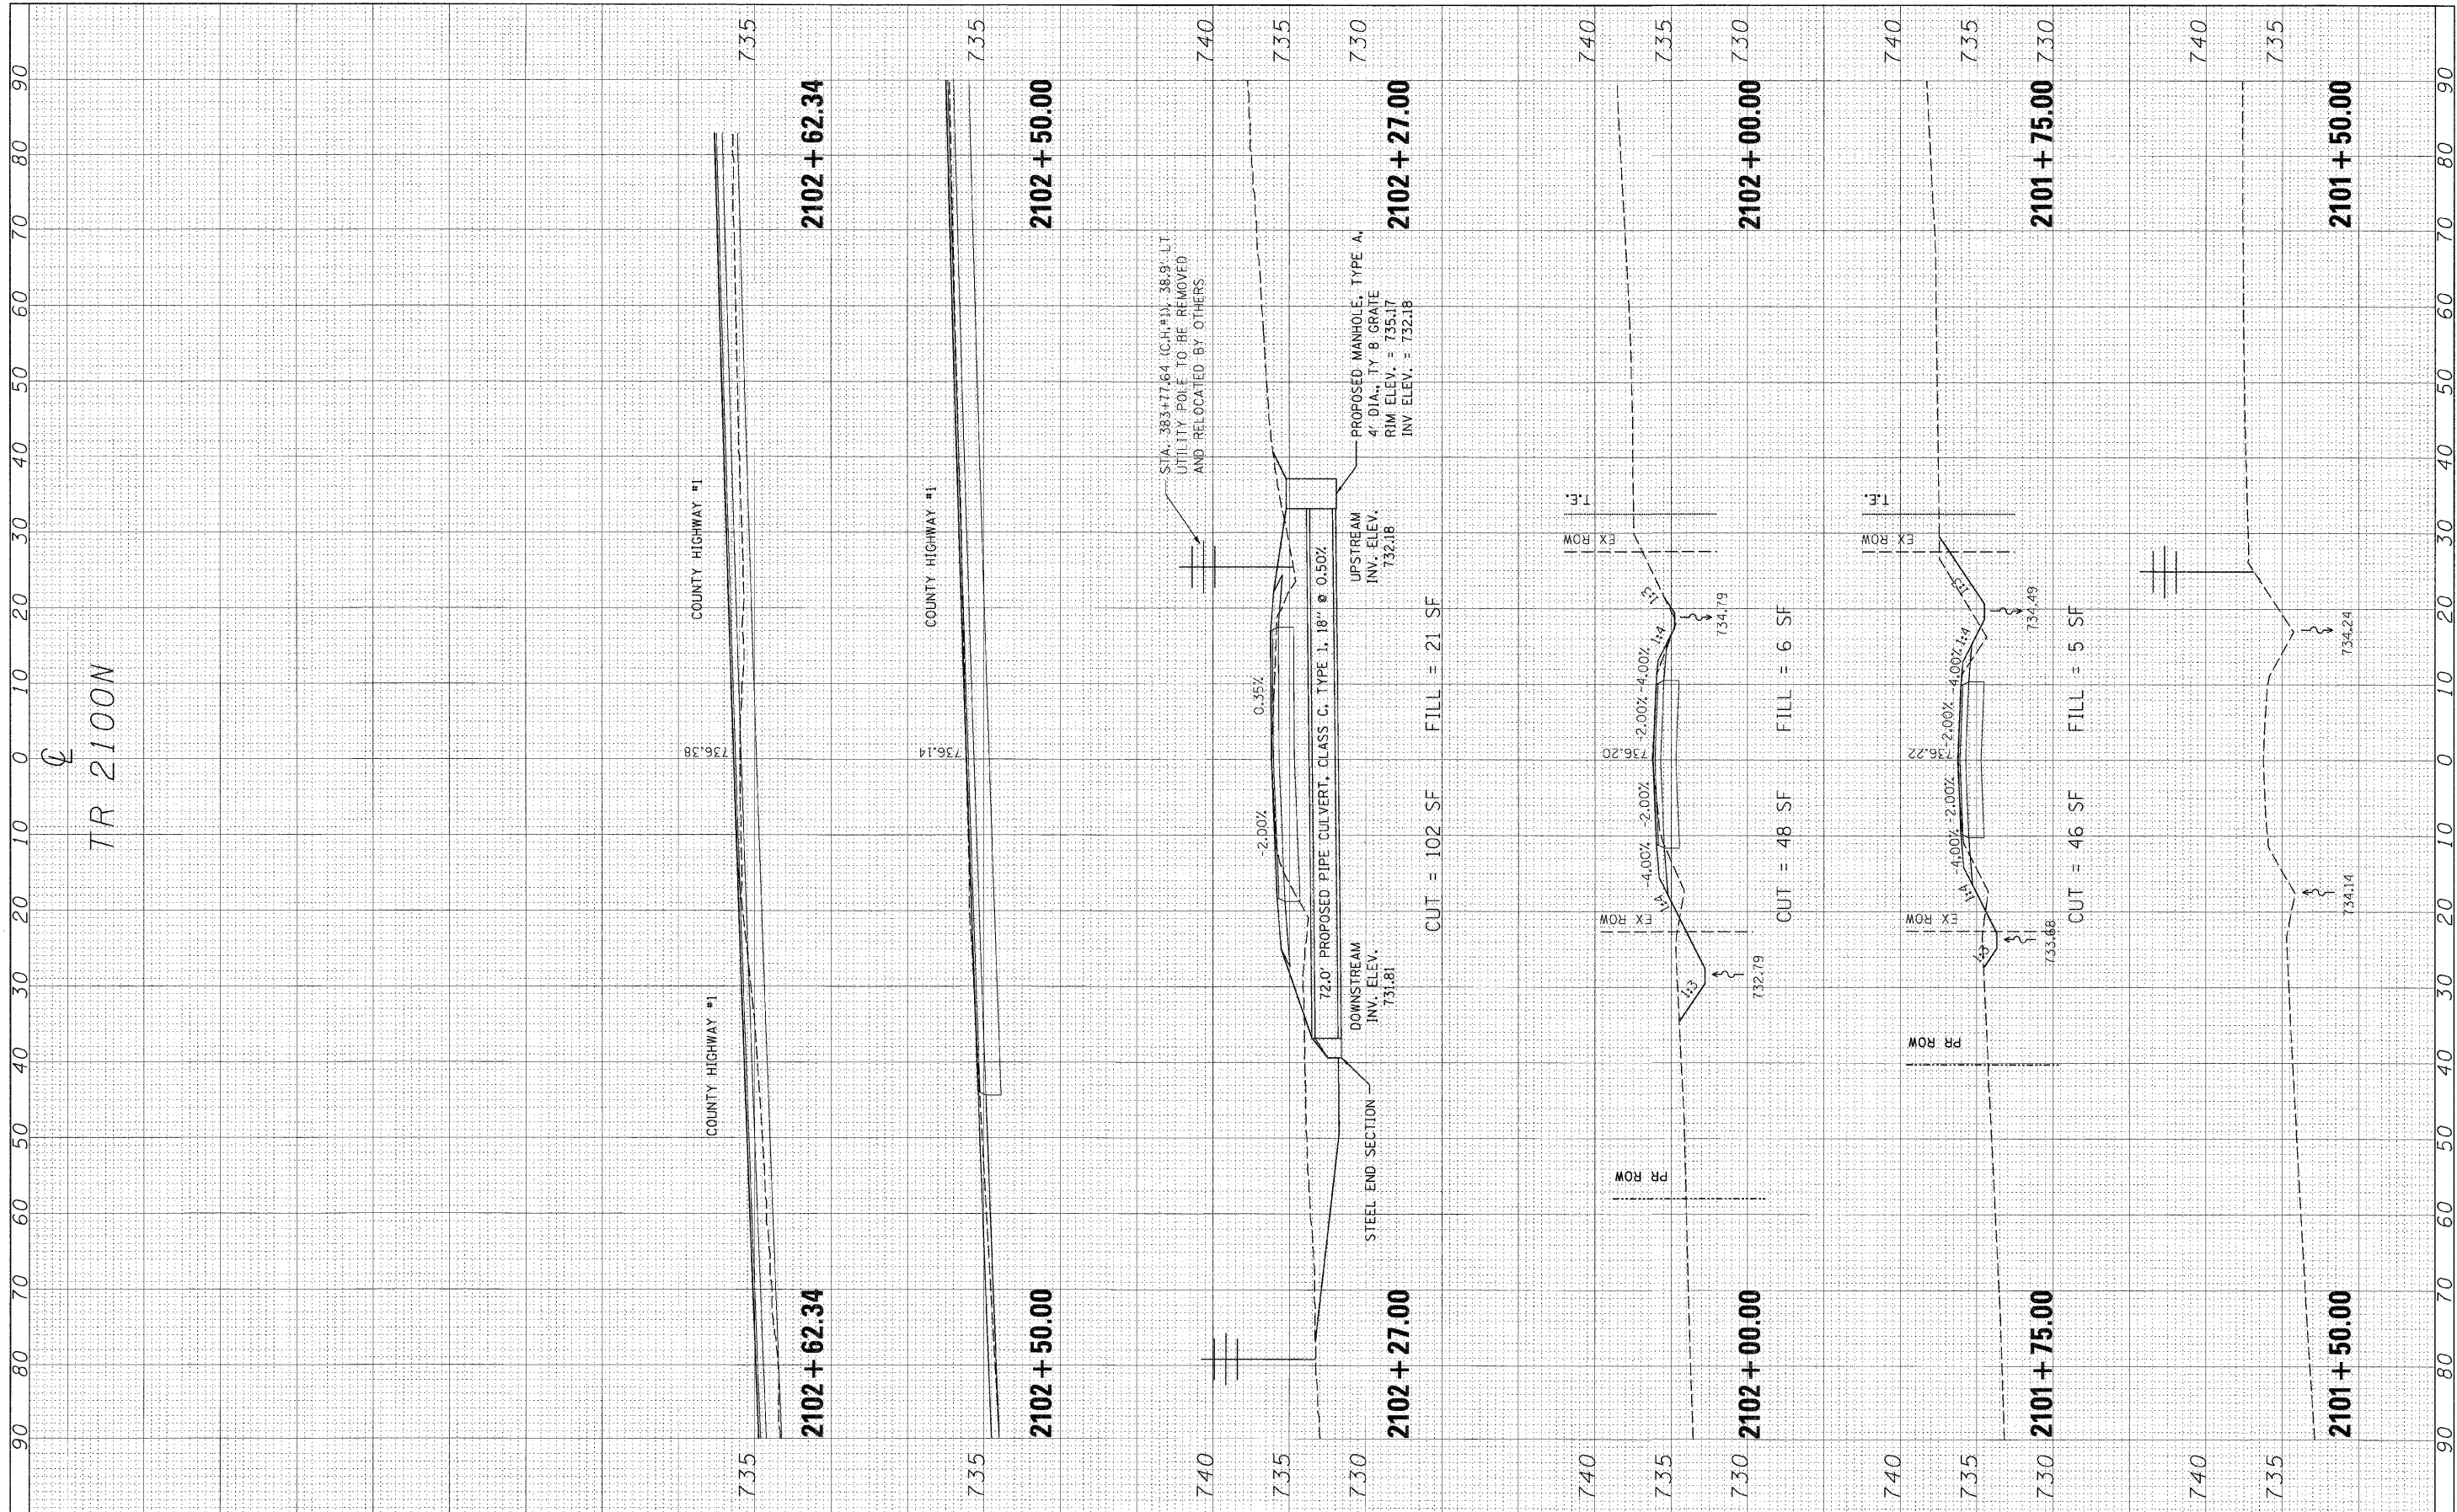

FILE NAME =	USER NAME = #USER#	DESIGNED -	REVISED -	STATE OF ILLINOIS DEPARTMENT OF TRANSPORTATION	CROSS SECTIONS - TR 2100 N			F.A. RTE.	SECTION	COUNTY	TOTAL SHEETS	SHEET NO.
%FILEL#		DRAWN -	REVISED -					358	86-00075-02-AS	WOODFORD	53	52
PLLOT SCALE = #SCALE#		CHECKED -	REVISED -					CONTRACT NO.				
PLLOT DATE = #DATE#		DATE -	REVISED -					ILLINOIS FED. AID PROJECT				
SCALE:		SHEET NO. OF SHEETS		STA. TO STA.								