


FINAL SURVEY	BY	DATE
NO. _____	_____	_____
SURVEYED	PLOTTED	DATE
NOTE BOOK	AREA	DATE
NO. _____	_____	_____
AREAS CHECKED		

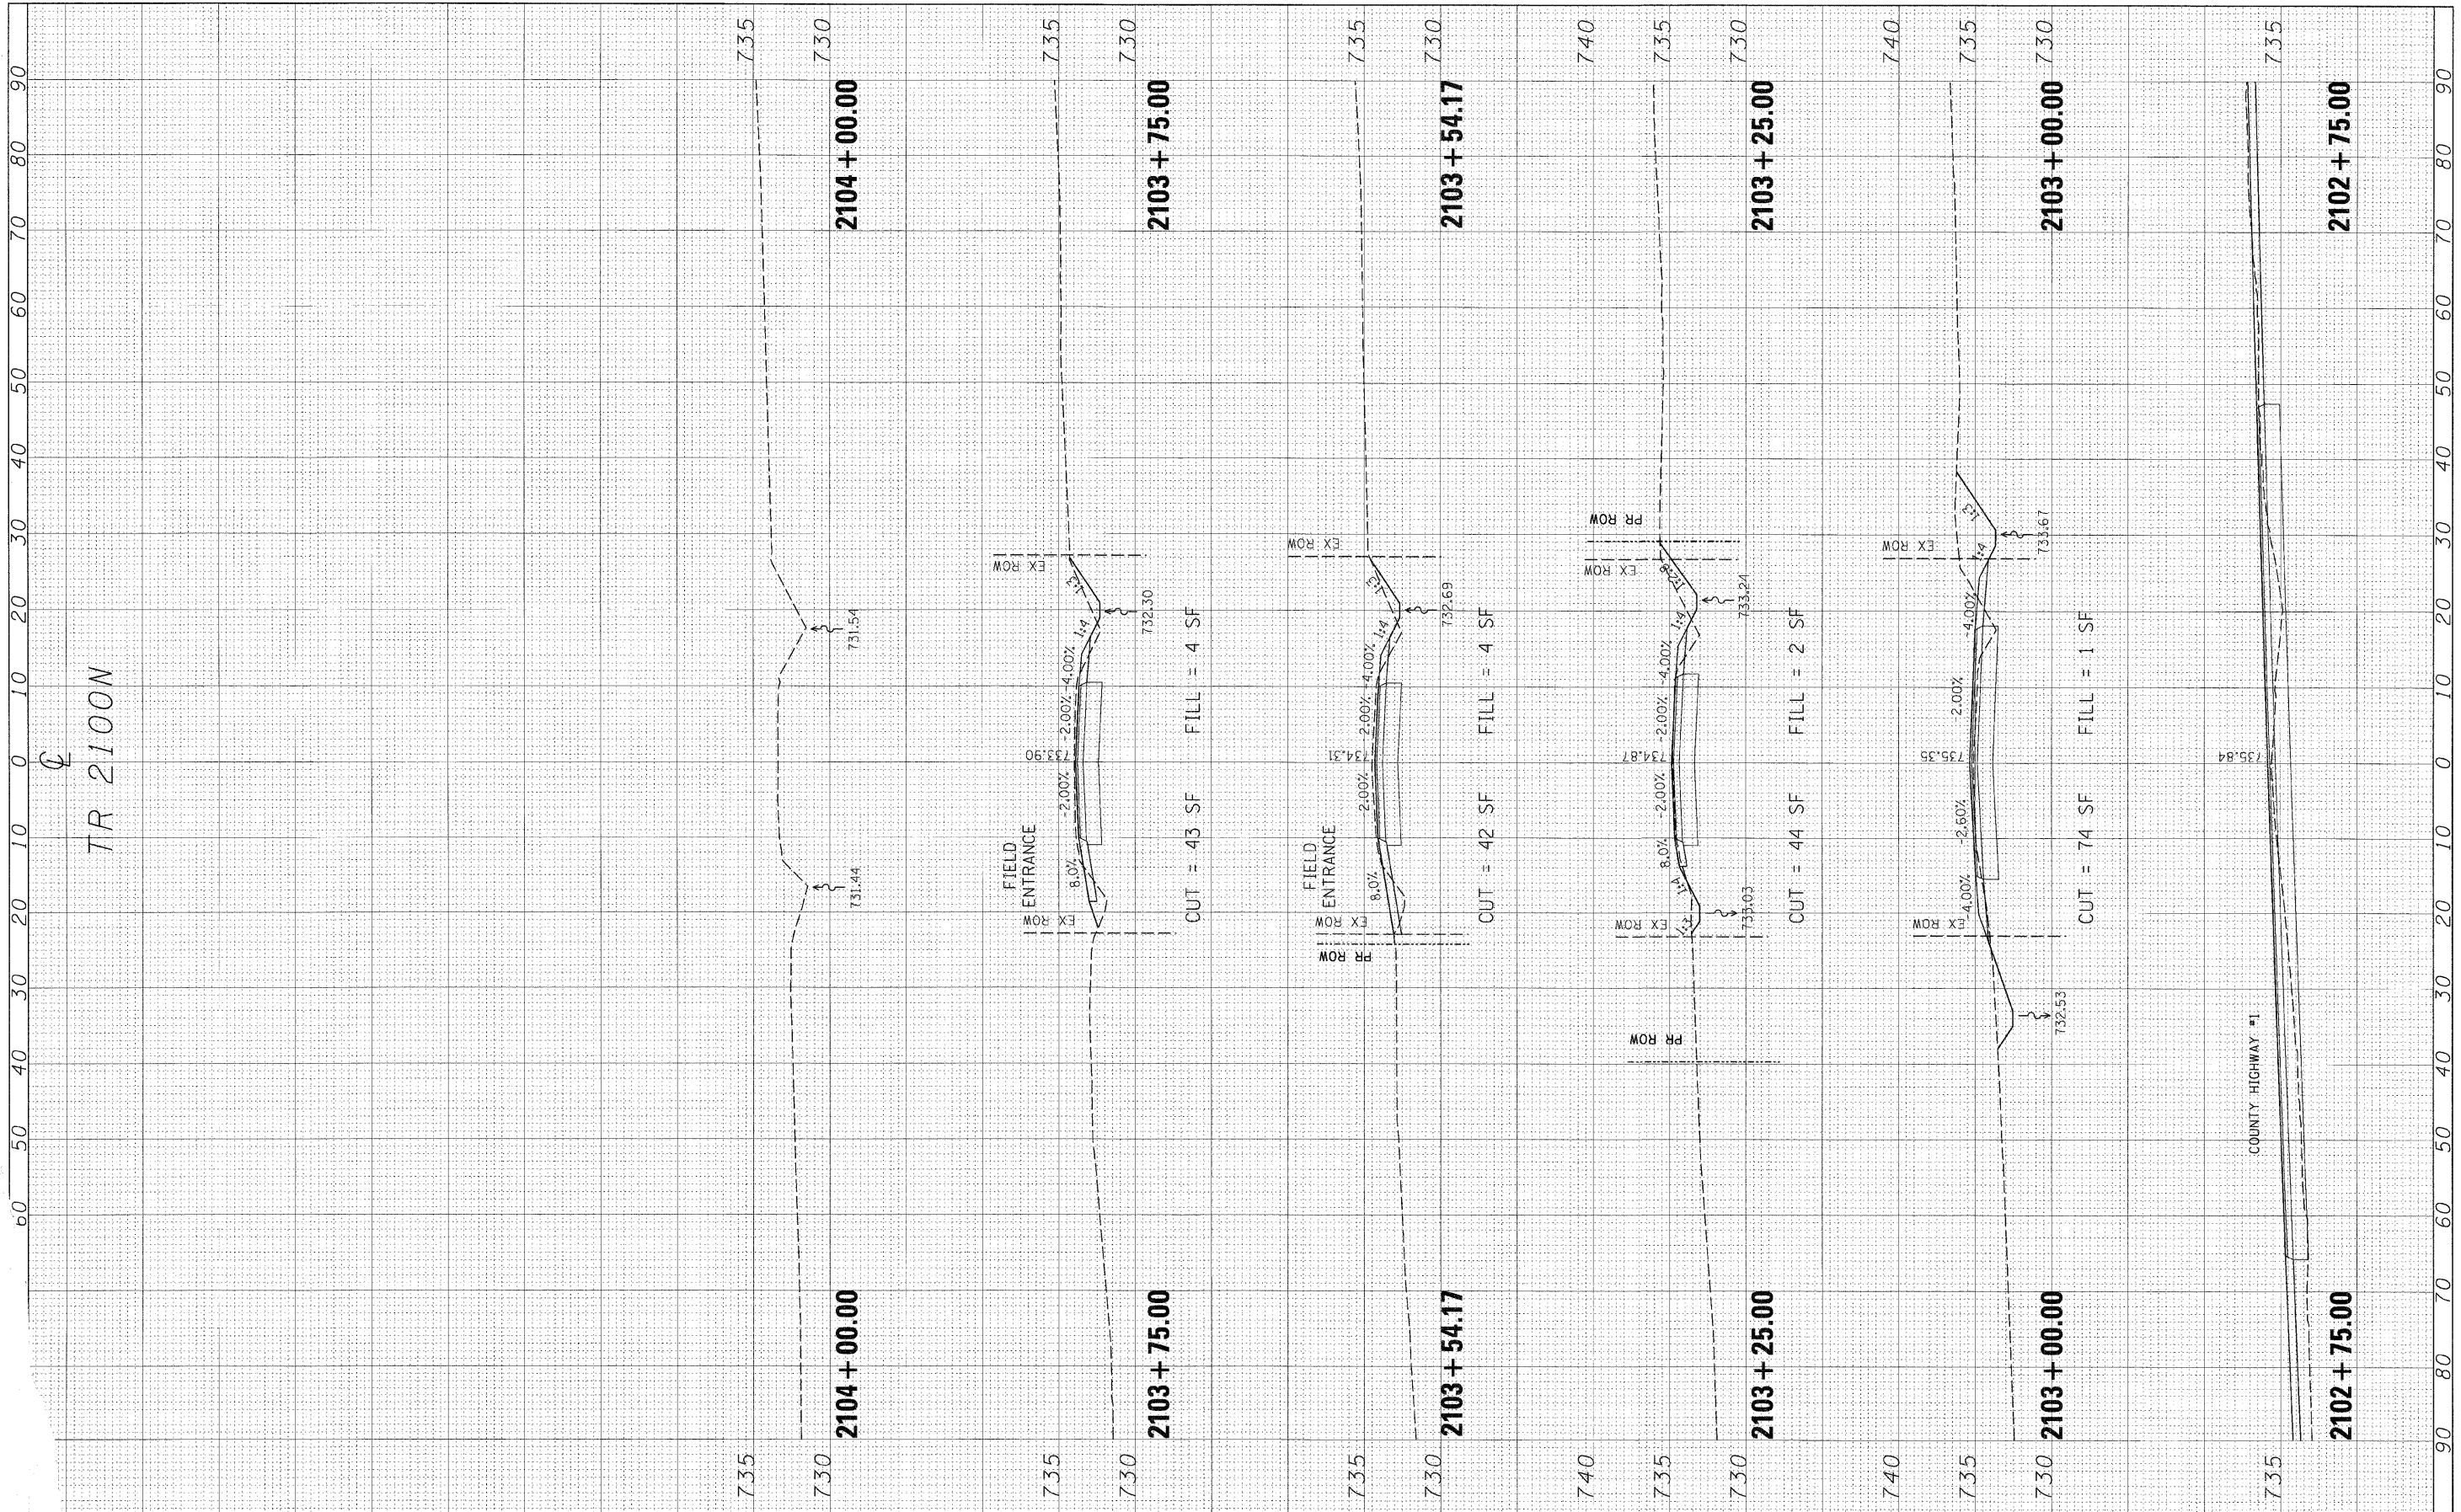

TR 2100N

USER NAME = #USER#	DESIGNED -	REVISED -
PLLOT SCALE = #SCALE#	DRAWN -	REVISED -
PLLOT DATE = #DATE#	CHECKED -	REVISED -
	DATE -	REVISED -

STATE OF ILLINOIS
DEPARTMENT OF TRANSPORTATION

CROSS SECTIONS - TR 2100 N				
SCALE:	SHEET NO.	OF	SHEETS	STA. TO STA.

F.A. RTE.	SECTION	COUNTY	TOTAL SHEETS	SHEET NO.
358	86-00075-02-AS	WOODFORD	53	53
CONTRACT NO.				
FED. ROAD DIST. NO. ILLINOIS FED. AID PROJECT				