


PLAN	DESIGNED	DATE
NOTE BOOK	PLOTTED	BY
NO.	ALIGNED	
	FILE NAME	

PROFILE	DESIGNED	DATE
NOTE BOOK	PLOTTED	BY
NO.	GRADES CHECKED	
	STRUCTURE NOTATIONS C-300	

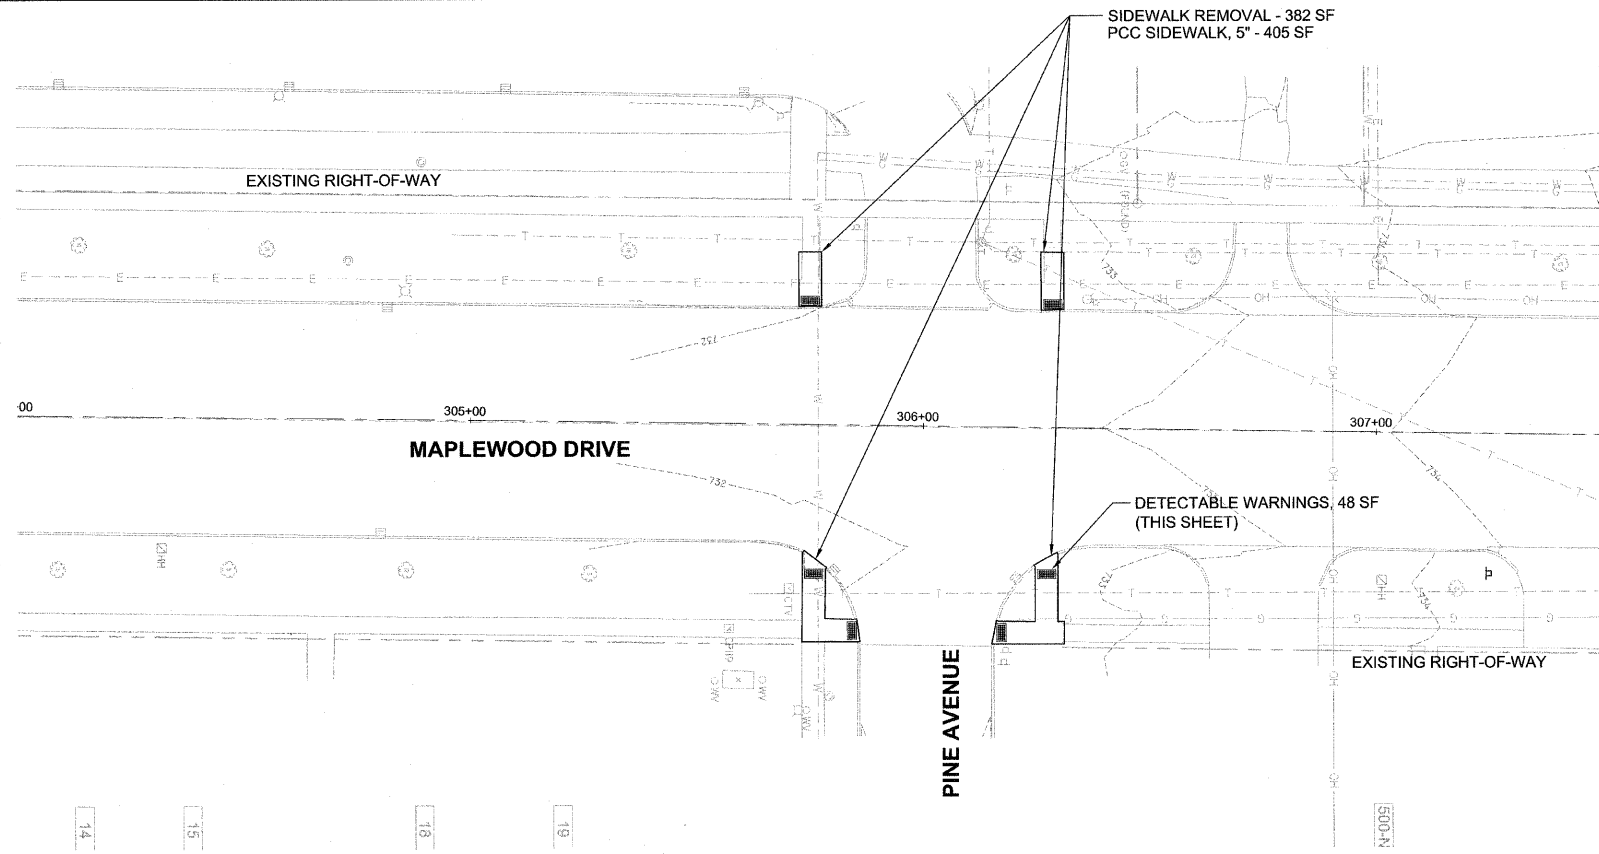

FILE NAME =

USER NAME =

PLOT SCALE =

PLOT DATE =

DESIGNED — TMS

DRAWN — TMS

CHECKED — AJB

DATE — 01-30-2012

REVISED —

REVISED —

REVISED —

REVISED —

STATE OF ILLINOIS
DEPARTMENT OF TRANSPORTATION

PLAN
304+00 TO 307+50

SCALE:

F.A.U. RTE.	SECTION	COUNTY	TOTAL SHEETS	SHEET NO.
###	10-00105-00-BT	CHAMPAIGN	57	30
CONTRACT NO. 91478			FED. ROAD DIST. NO. 5 [ILLINOIS] FED. AID PROJECT	