


PLAN	SURVEYED	BY:	DATE:
	NOTED		
	NOTED		
	NOTED		
	NOTED		
	NOTED		

PROFILE	SURVEYED	BY:	DATE:
	NOTED		
	NOTED		
	NOTED		
	NOTED		
	NOTED		

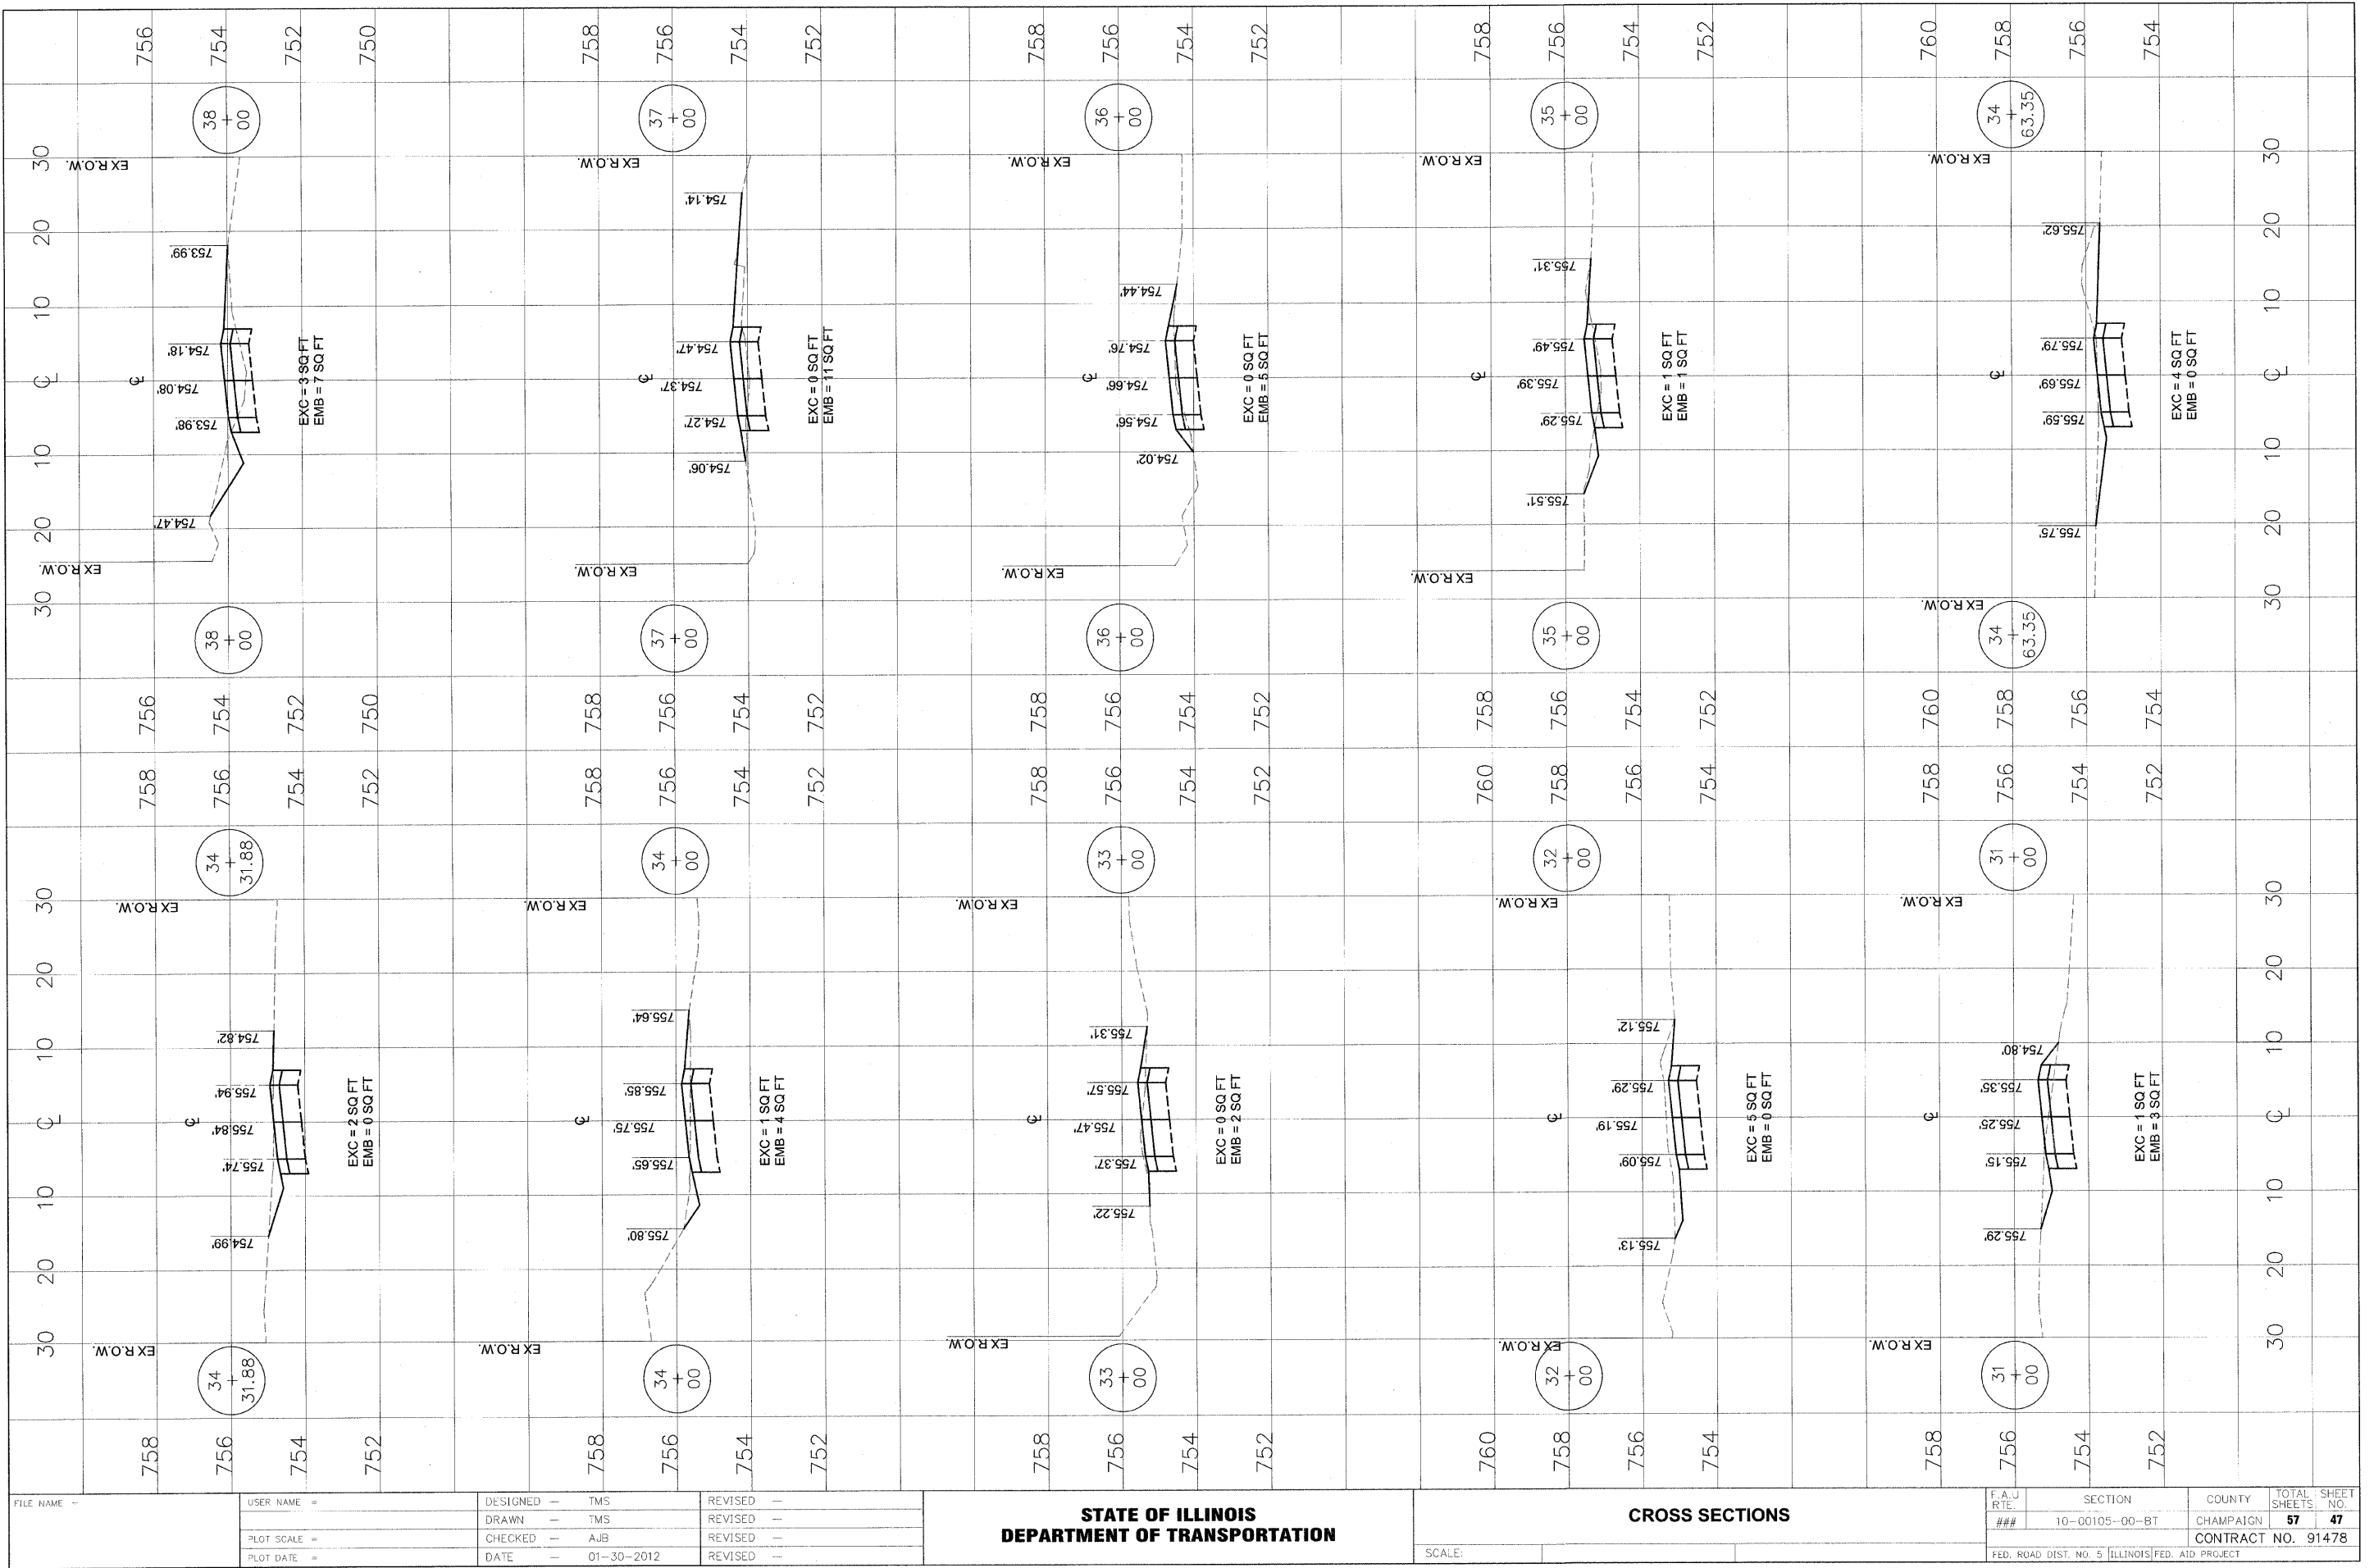

FILE NAME =	USER NAME =	DESIGNED = TMS	REVISED =
		DRAWN = TMS	REVISED =
		CHECKED = AJB	REVISED =
		DATE = 01-30-2012	REVISED =

PLOT SCALE =
PLOT DATE =

DESIGNED = TMS	REVISED =
DRAWN = TMS	REVISED =
CHECKED = AJB	REVISED =
DATE = 01-30-2012	REVISED =

**STATE OF ILLINOIS**  
**DEPARTMENT OF TRANSPORTATION**

SCALE:
--------

**CROSS SECTIONS**

F.A.U. RTE. ###	SECTION 10-00105-00-BT	COUNTY CHAMPAIGN	TOTAL SHEETS 57	SHEET NO. 47
FED. ROAD DIST. NO. 5 ILLINOIS FED. AID PROJECT			CONTRACT NO. 91478	