


PLAN	SUBMITTED	BY	DATE
NOISE BOOK	PLOTTED		
NO.	NOT CHECKED		
	RT. OF WAY CHECKED		
	FILE NAME		

PROFILE	SUBMITTED	BY	DATE
NOISE BOOK	PLOTTED		
NO.	NOT CHECKED		
	STRUCTURE NOTATIONS CHECKED		

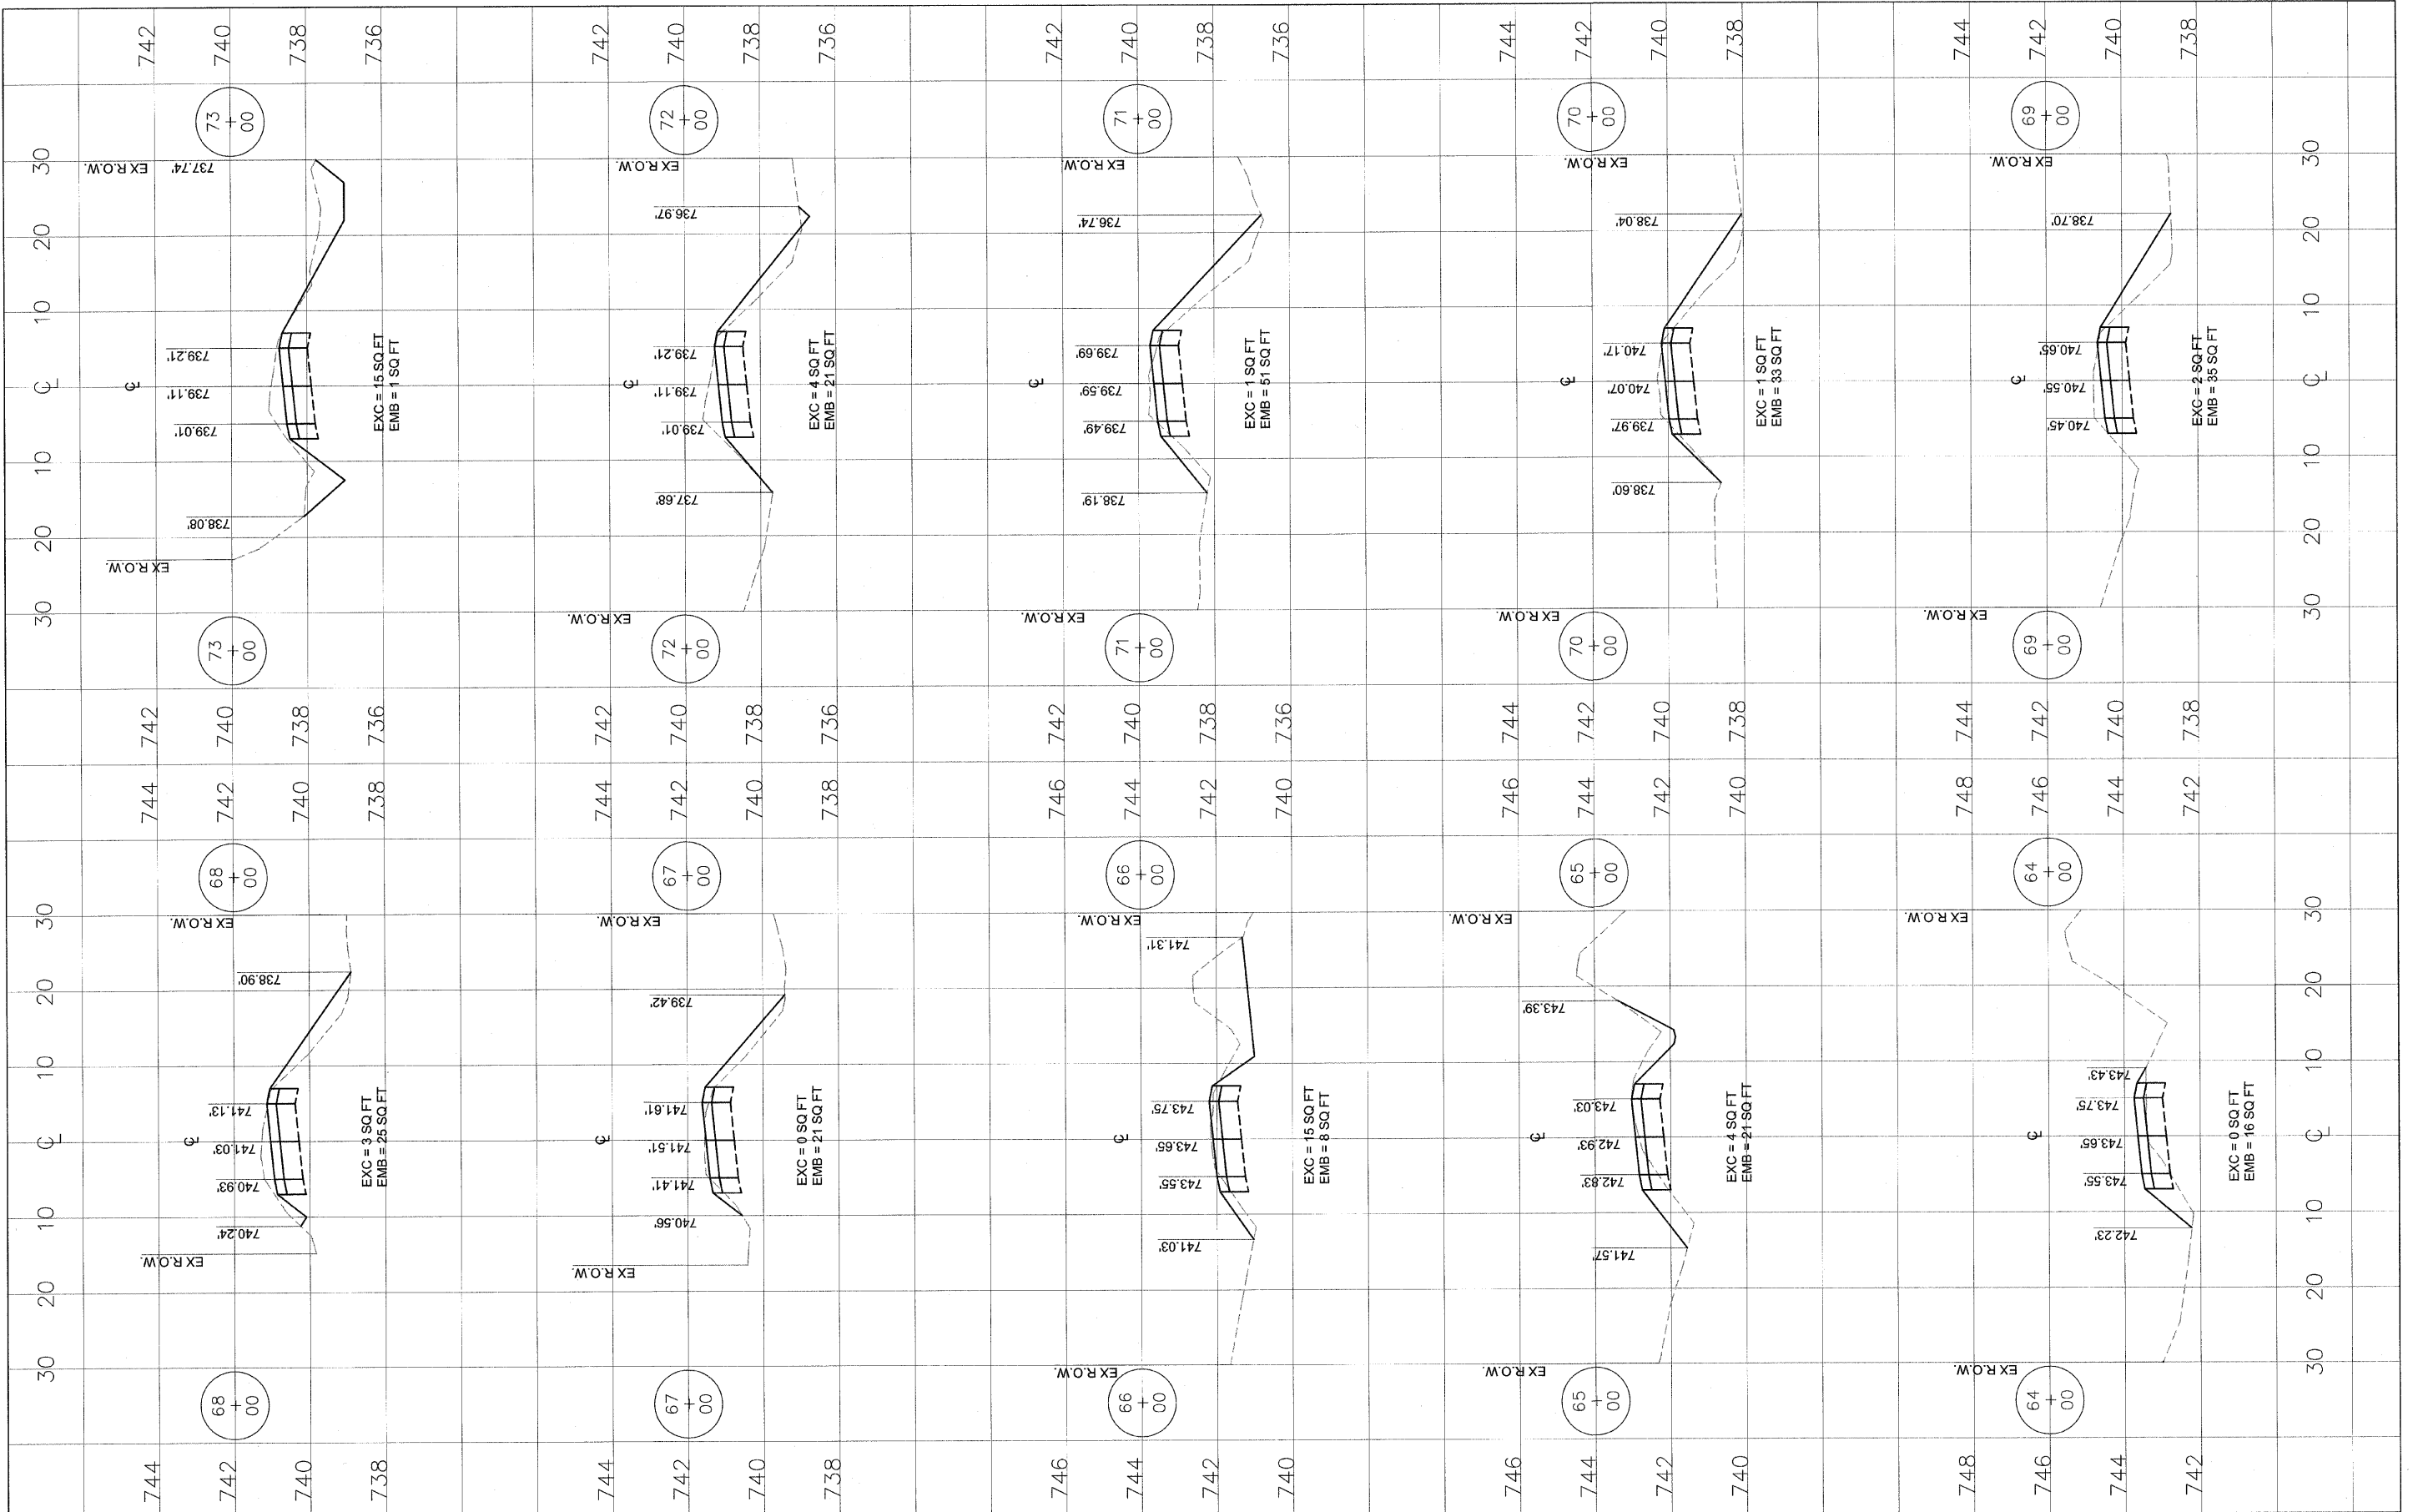

FILE NAME =	USER NAME =	DESIGNED -- TMS	REVISED --	<b>STATE OF ILLINOIS DEPARTMENT OF TRANSPORTATION</b>	<b>CROSS SECTIONS</b>	F.A.U. R.T.E. ##	SECTION 10--0C105--00--BT	COUNTY CHAMPAIGN	TOTAL SHEETS 57	SHEET NO. 51
	PLOT SCALE =	DRAWN -- TMS	REVISED --			SCALE:	CONTRACT NO. 91478			
	PLOT DATE =	CHECKED -- AJB	REVISED --							
		DATE -- 01-30-2012	REVISED --				FED. ROAD DIST. NO. 5 ILLINOIS FED. AID PROJECT			