


PLAN	SURVEYED	BY	DATE
	PLOTTED		
	NOTE BOOK		
	NO. OF WAY CHECKED		
	NO.		
	PLANNING FILE NAME		

PROFILE	SURVEYED	BY	DATE
	PLOTTED		
	NOTE BOOK		
	NO. OF WAY CHECKED		
	NO.		
	STRUCTURE NOTATION CHPID		

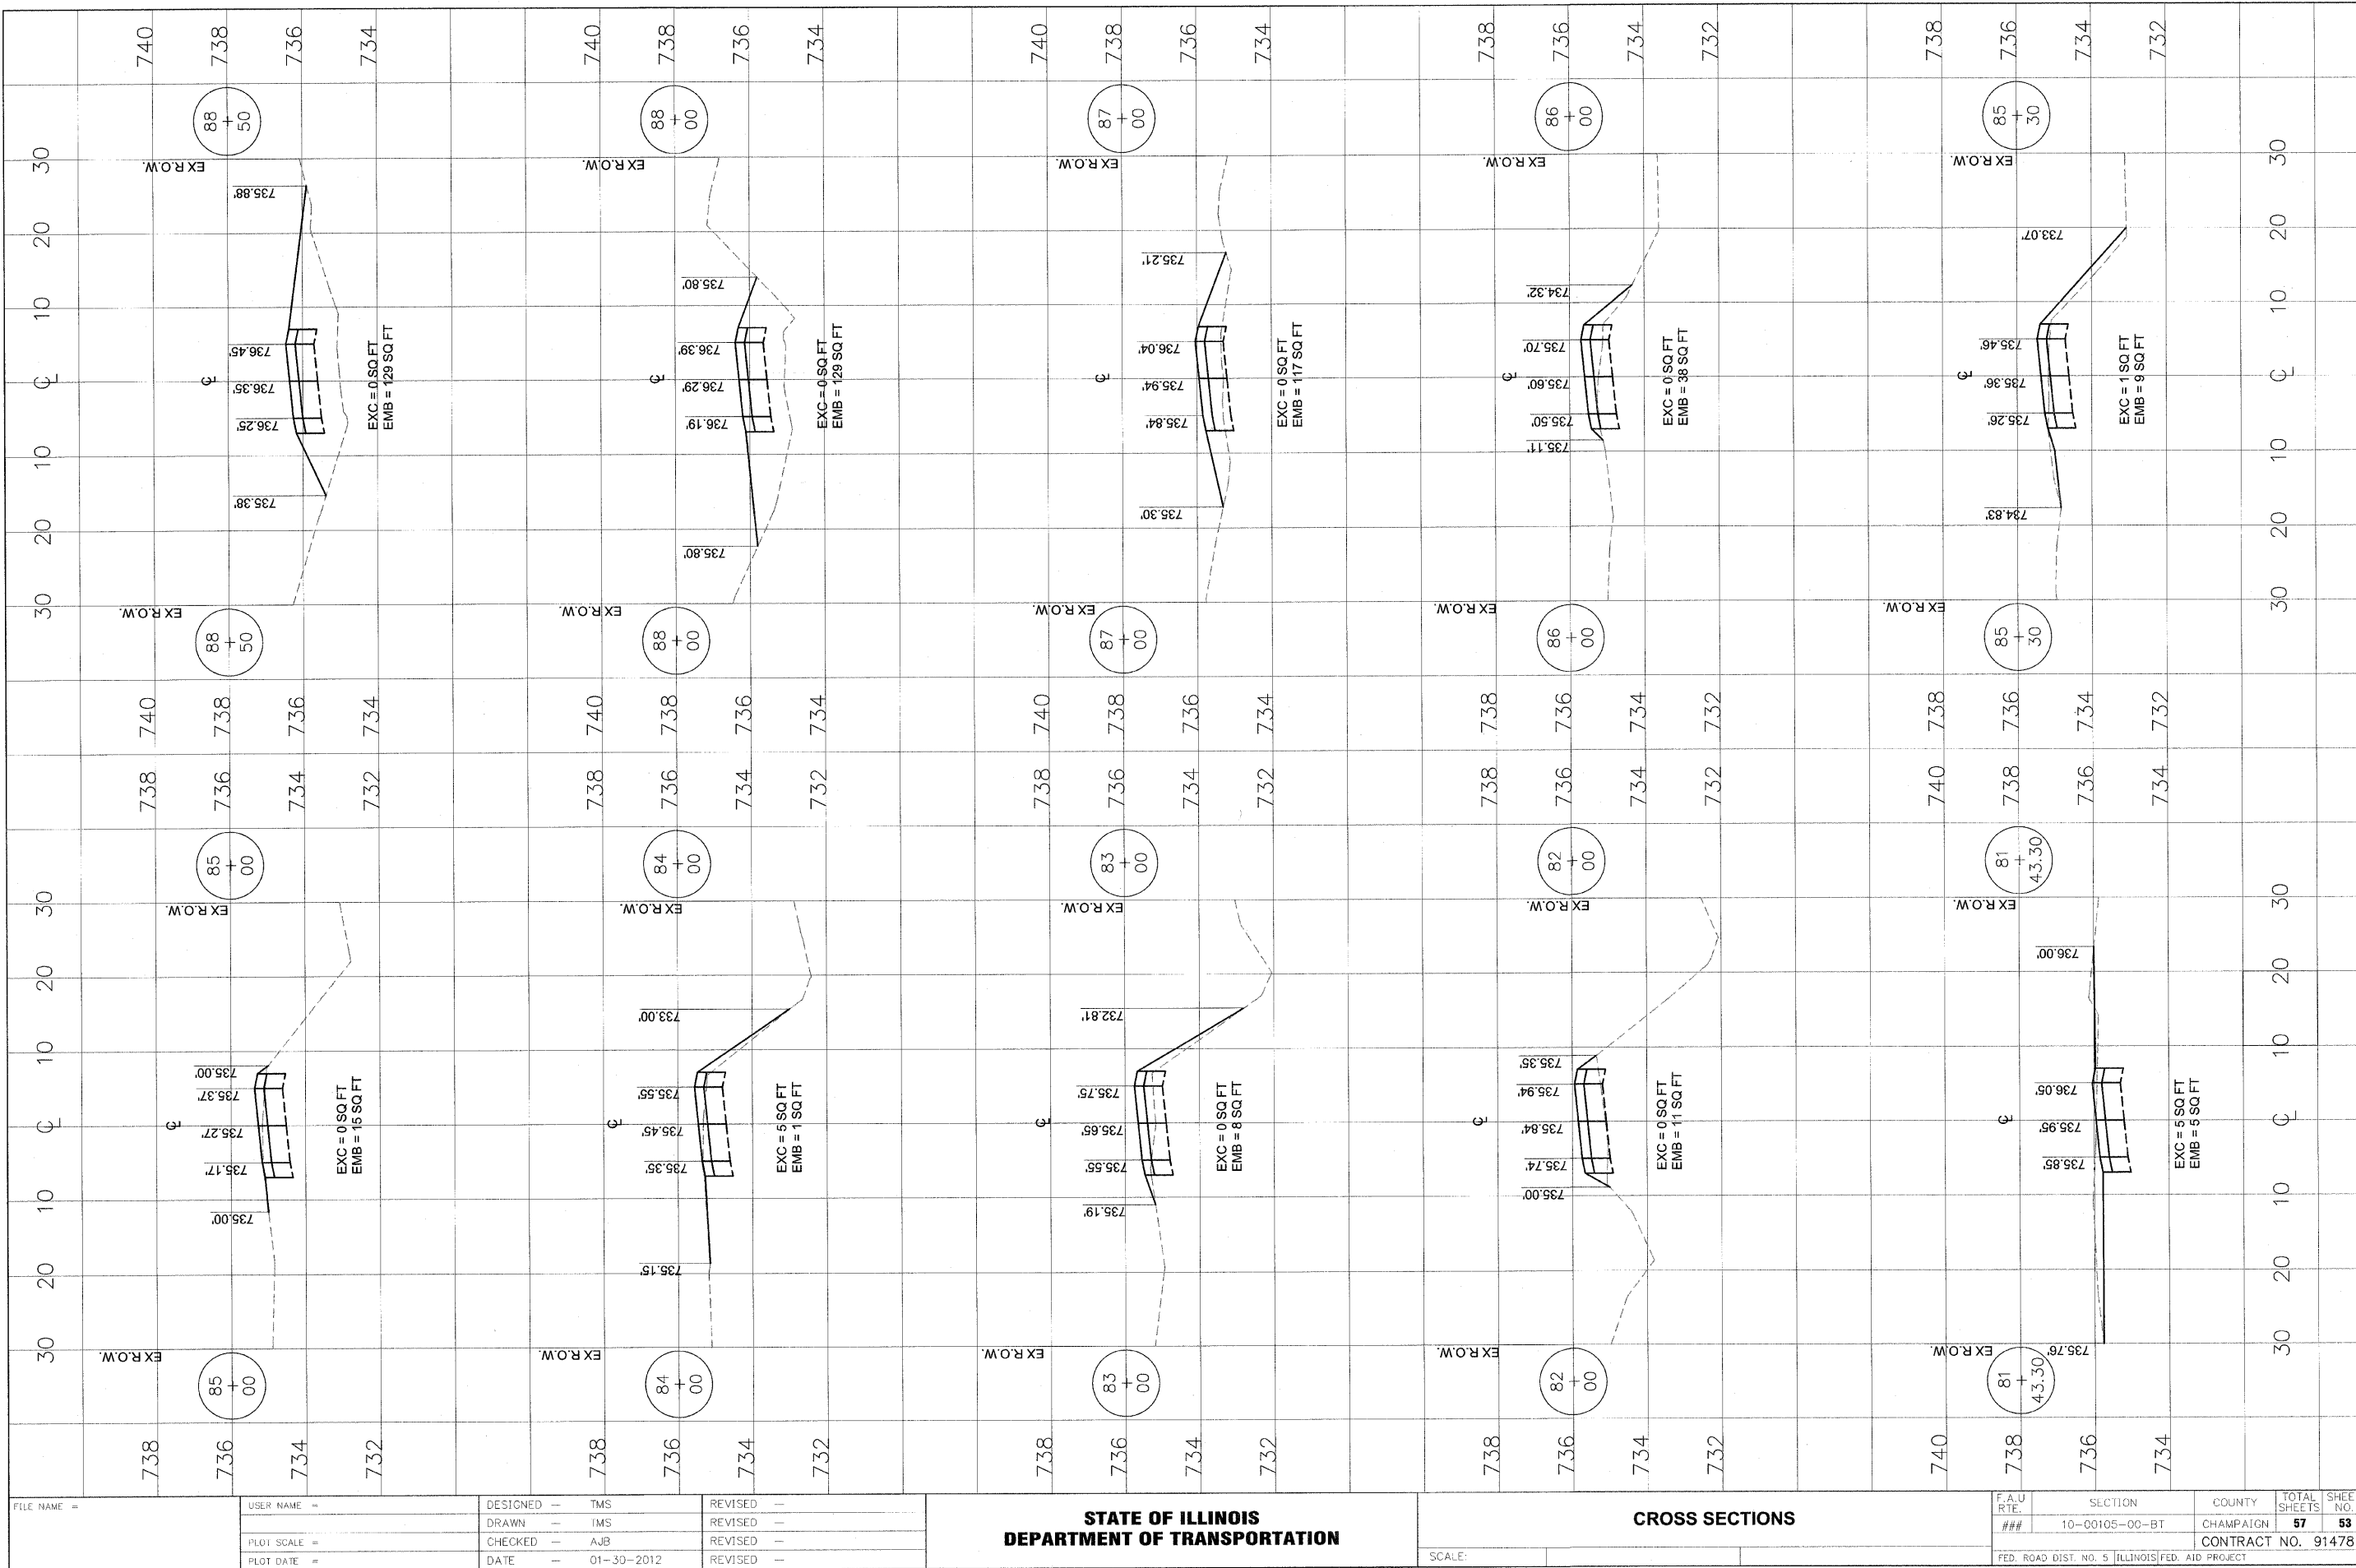

FILE NAME =

USER NAME =  
 PILOT SCALE =  
 PLOT DATE =

DESIGNED -- TMS  
 DRAWN -- IMS  
 CHECKED -- AJB  
 DATE -- 01-30-2012

REVISED --  
 REVISED --  
 REVISED --  
 REVISED --

**STATE OF ILLINOIS  
 DEPARTMENT OF TRANSPORTATION**

SCALE:

**CROSS SECTIONS**

F.A.U. RTE. ###	SECTION 10-00105-00-BT	COUNTY CHAMPAIGN	TOTAL SHEETS 57	SHEET NO. 53
FED. ROAD DIST. NO. 5 ILLINOIS FED. AID PROJECT			CONTRACT NO. 91478	