


PLAN	SURVEYED	DATE
NOTE BOOK NO.	ALIGNED	
	RT. OF WAY CHECKED	
	BY	
	DATE	

PROFILE	SURVEYED	DATE
NOTE BOOK NO.	BM NOTED	
	STRUCTURE NOTATIONS OK'D	
	BY	
	DATE	

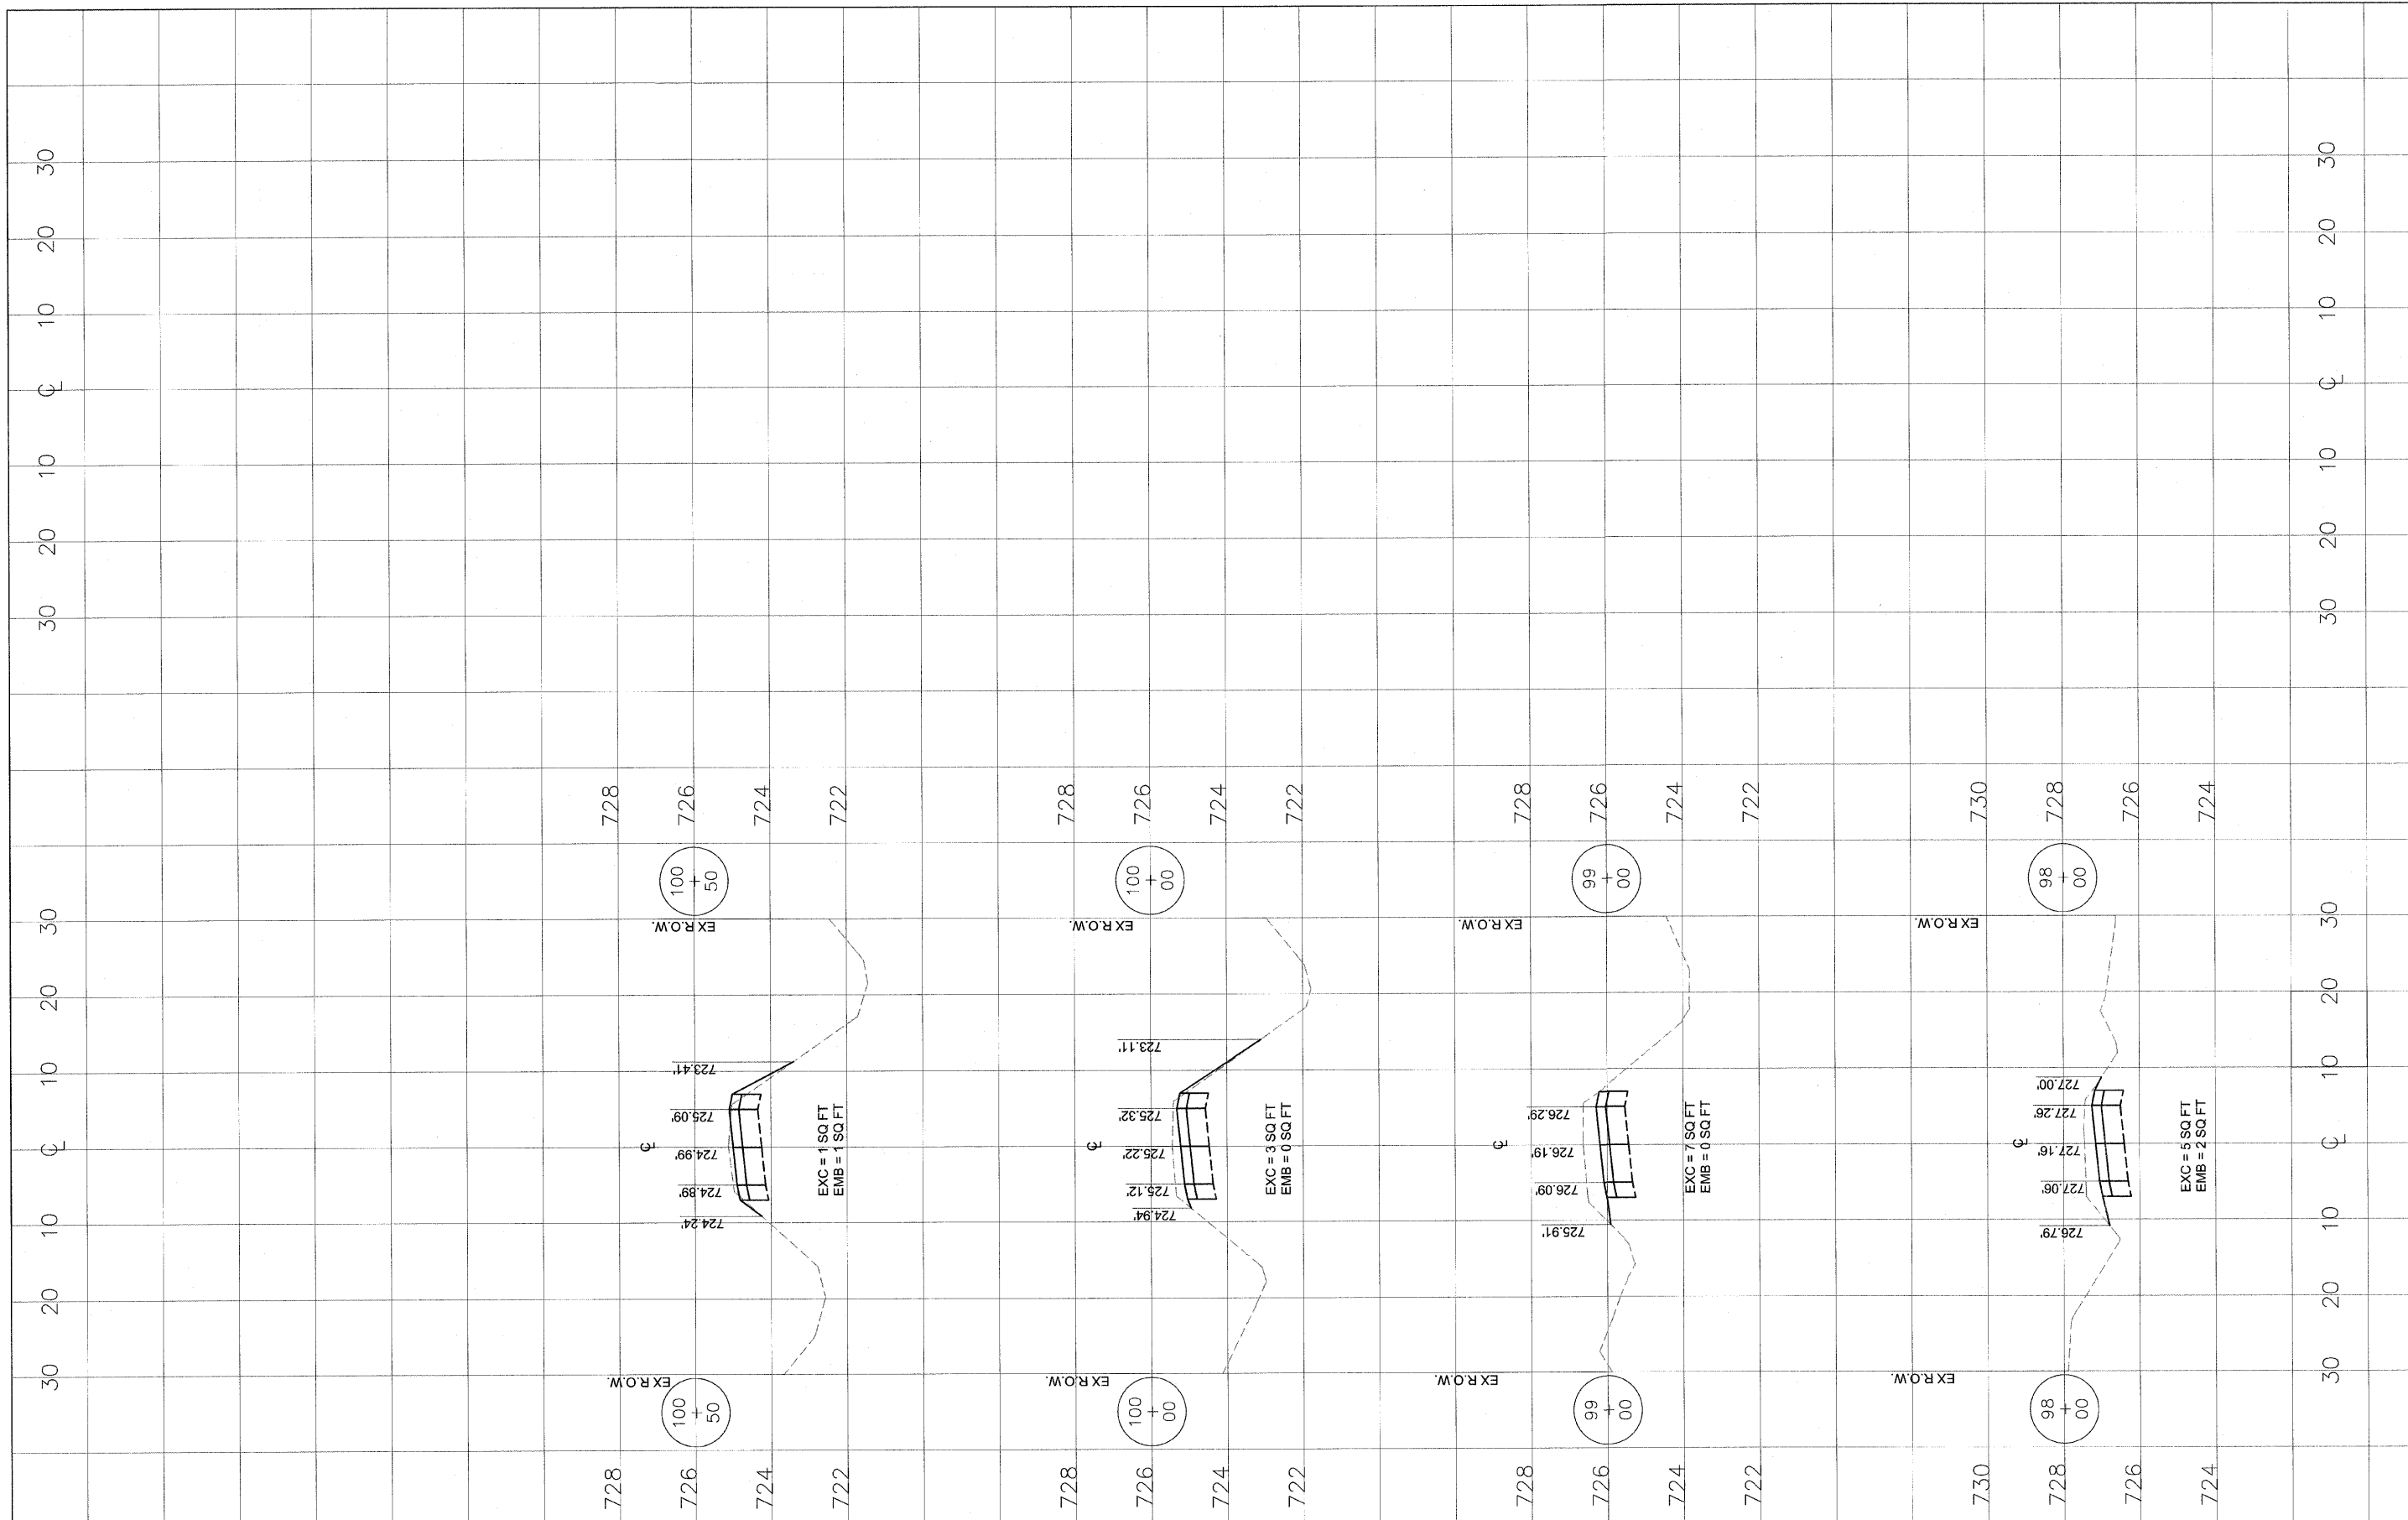

FILE NAME =	USER NAME =	DESIGNED -- TWS	REVISED --
		DRAWN -- TWS	REVISED --
		CHECKED -- AUB	REVISED --
		DATE -- 01-30-2012	REVISED --

**STATE OF ILLINOIS
DEPARTMENT OF TRANSPORTATION**

SCALE:	
--------	--

F.A.U. RTE. ##	SECTION 10-00105-00-BT	COUNTY CHAMPAIGN	TOTAL SHEETS 57	SHEET NO. 55
FED. ROAD DIST. NO. 5 ILLINOIS FED. AID PROJECT			CONTRACT NO. 91478	