


NOTES:

1. PCC SIDEWALK 6 INCH THROUGH ALLEYS AND DRIVEWAYS. SEE SCHEDULES FOR LOCATIONS.
2. AGGREGATE BASE SHALL NOT BE PAID FOR SEPARATELY, BUT SHALL BE INCLUDED IN THE COST FOR PORTLAND CEMENT CONCRETE SIDEWALK 4 INCH.

PROPOSED TYPICAL SECTION

STA. 12+00.00 TO STA. 14+50
 STA. 16+25.00 TO STA. 18+00

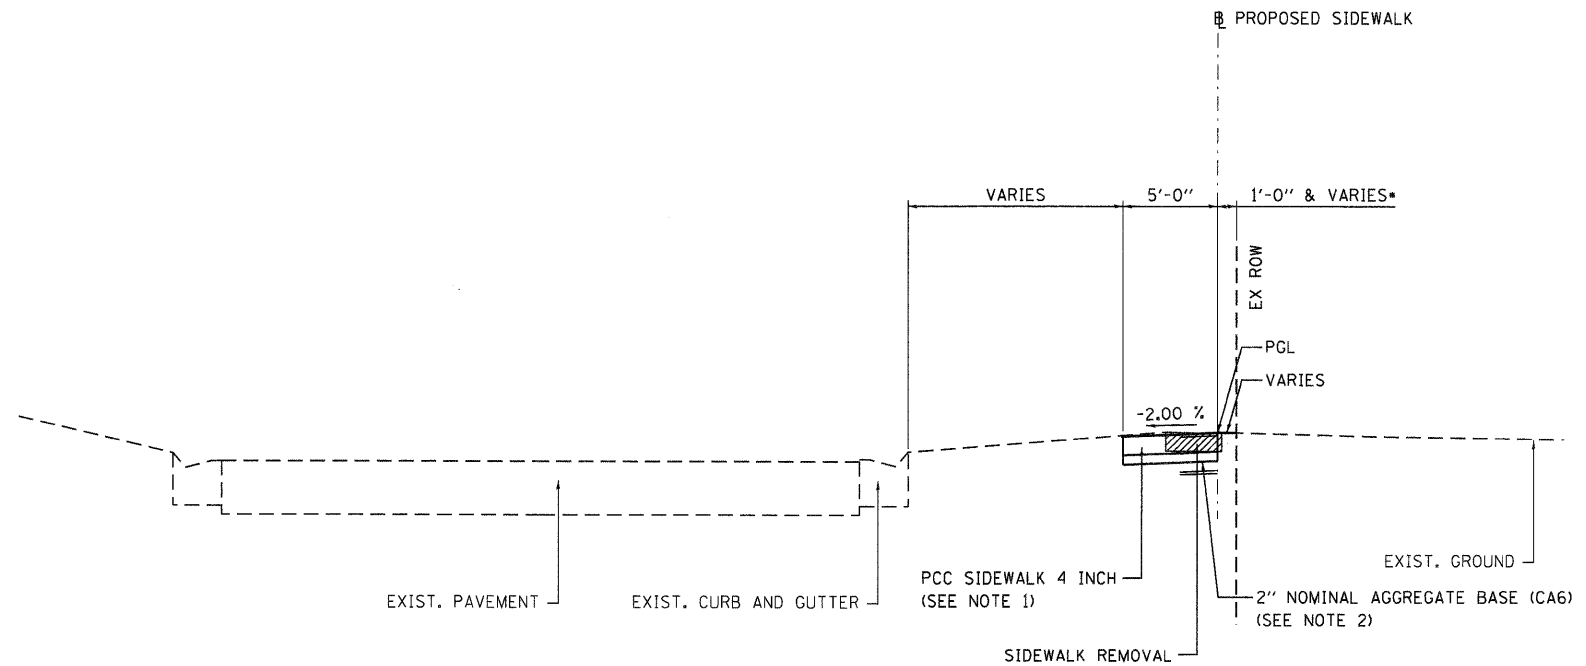

PROPOSED TYPICAL SECTION

STA. 11+72.00 TO STA. 12+00.00
 STA. 14+50.00 TO STA. 16+25.00
 STA. 18+00.00 TO STA. 39+89.79
 STA. 200+00.00 TO STA. 204+17.63

- 1'-0" AT STA. 11+72.00
- 1'-0" AT STA. 13+92.78
- 1'-3" AT STA. 14+16.70
- 1'-9" AT STA. 15+13.21
- 1'-0" AT STA. 18+56.63
- 1'-0" AT STA. 39+89.29
- 1'-0" AT STA. 200+00.00
- 1'-0" AT STA. 200+58.49
- 2'-0" AT STA. 202+39.05
- 3'-0" AT STA. 204+14.88
- 3'-0" AT STA. 204+17.63