




MATILDA STREET

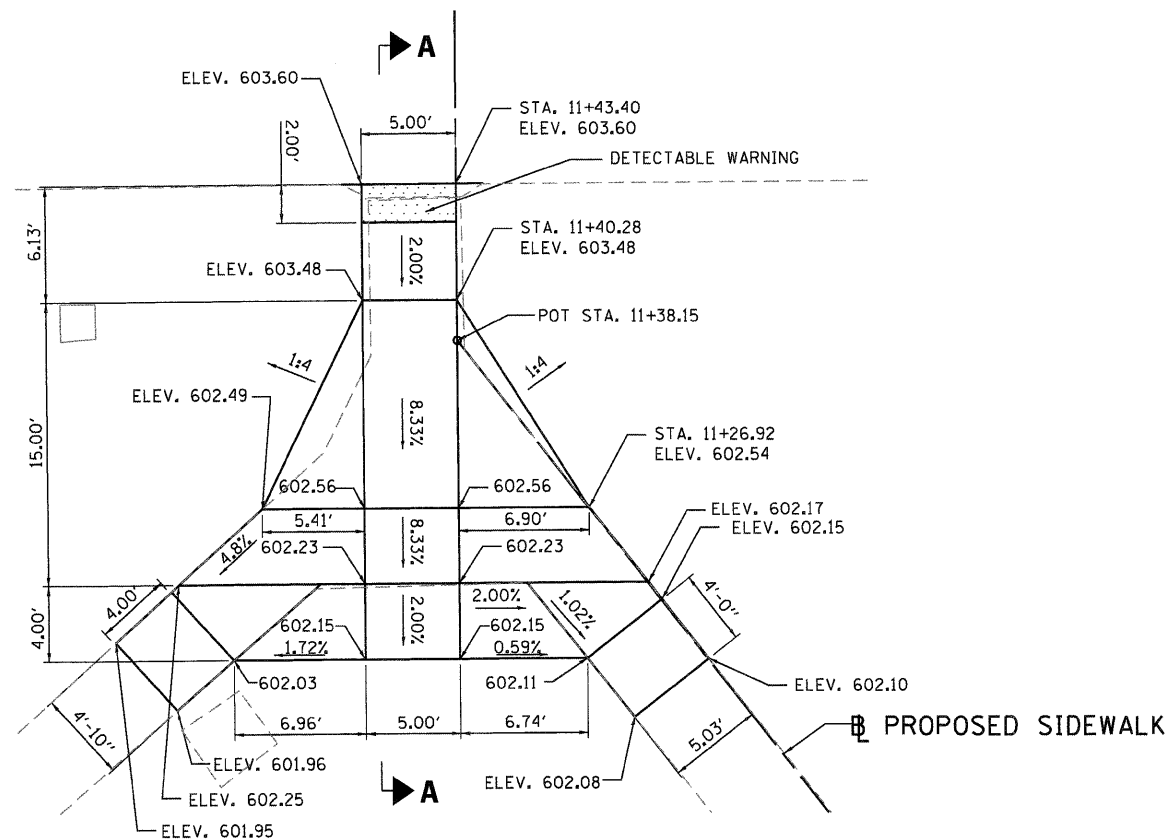


DETAIL "A"

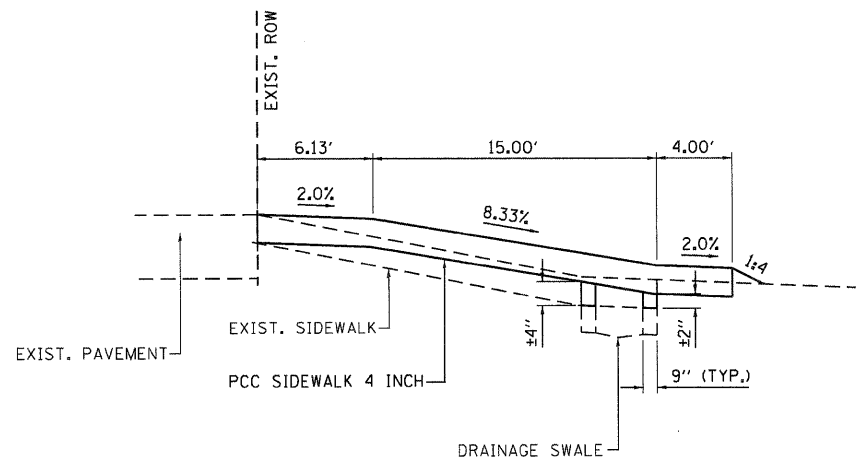

SECTION A-A

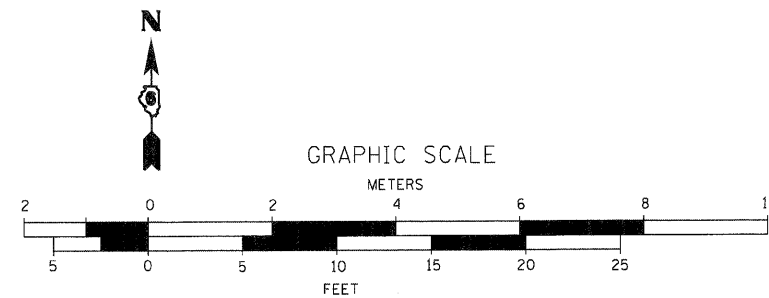

3RD STREET

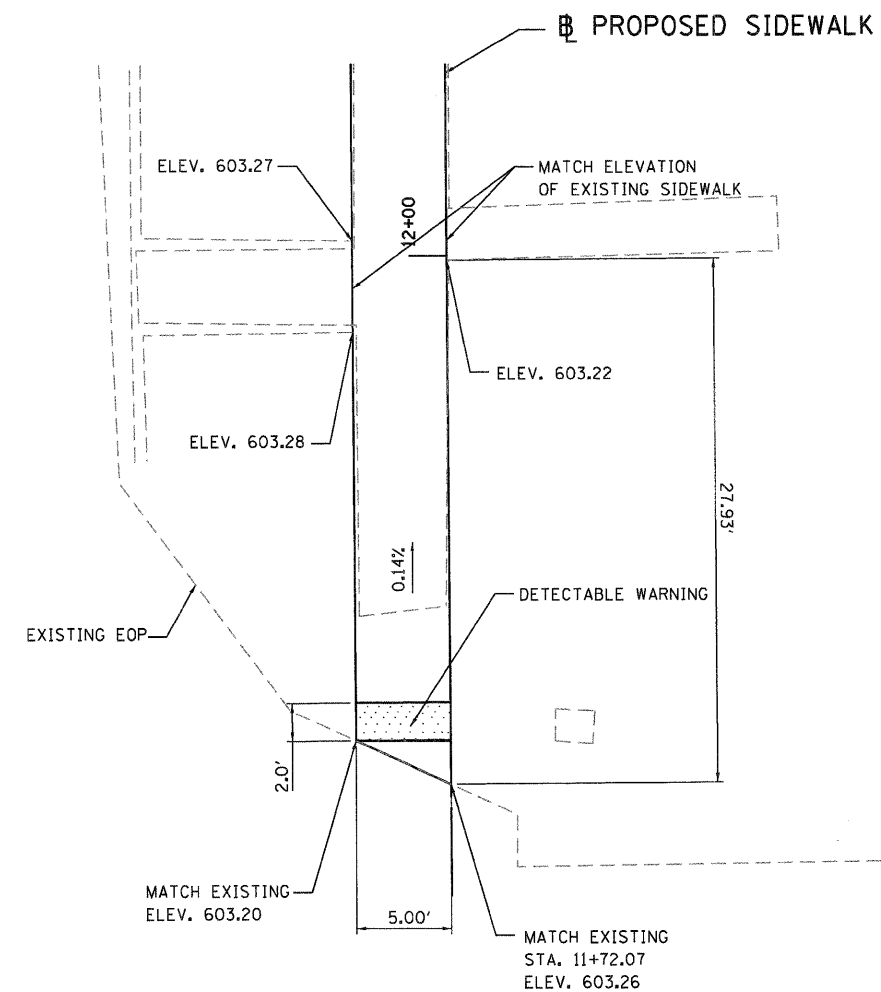

MATILDA STREET

DETAIL "B"

WHKS & CO.
ENGINEERING
7018 KINGSMILL CT.,
SPRINGFIELD, IL
(217) 483-9457
DESIGN FIRM #184001036

USER NAME = bmothies
FILE NAME = 7524.DETAILS.SHT.dgn
PLOT SCALE = 5.0000' / IN.
PLOT DATE = 3/28/2012

| | |
|------------|---------|
| DESIGNED - | REVISED |
| CHECKED - | REVISED |
| DRAWN - | REVISED |
| CHECKED - | REVISED |

**STATE OF ILLINOIS
DEPARTMENT OF TRANSPORTATION**

**SIDEWALK DETAILS
ILLIOPOLIS SIDEWALK IMPROVEMENT**
SCALE: 1" = 5' SHEET NO. 1 OF 7 SHEETS STA. TO STA.

| | | | | |
|---------------------------------|----------------|----------|--------------|-----------|
| F.A.X. RTE. | SECTION | COUNTY | TOTAL SHEETS | SHEET NO. |
| XXX | 10-00015-00-SW | SANGAMON | 22 | 16 |
| CONTRACT NO. | | | | |
| ILLINOIS FED. AID PROJECT 93576 | | | | |