



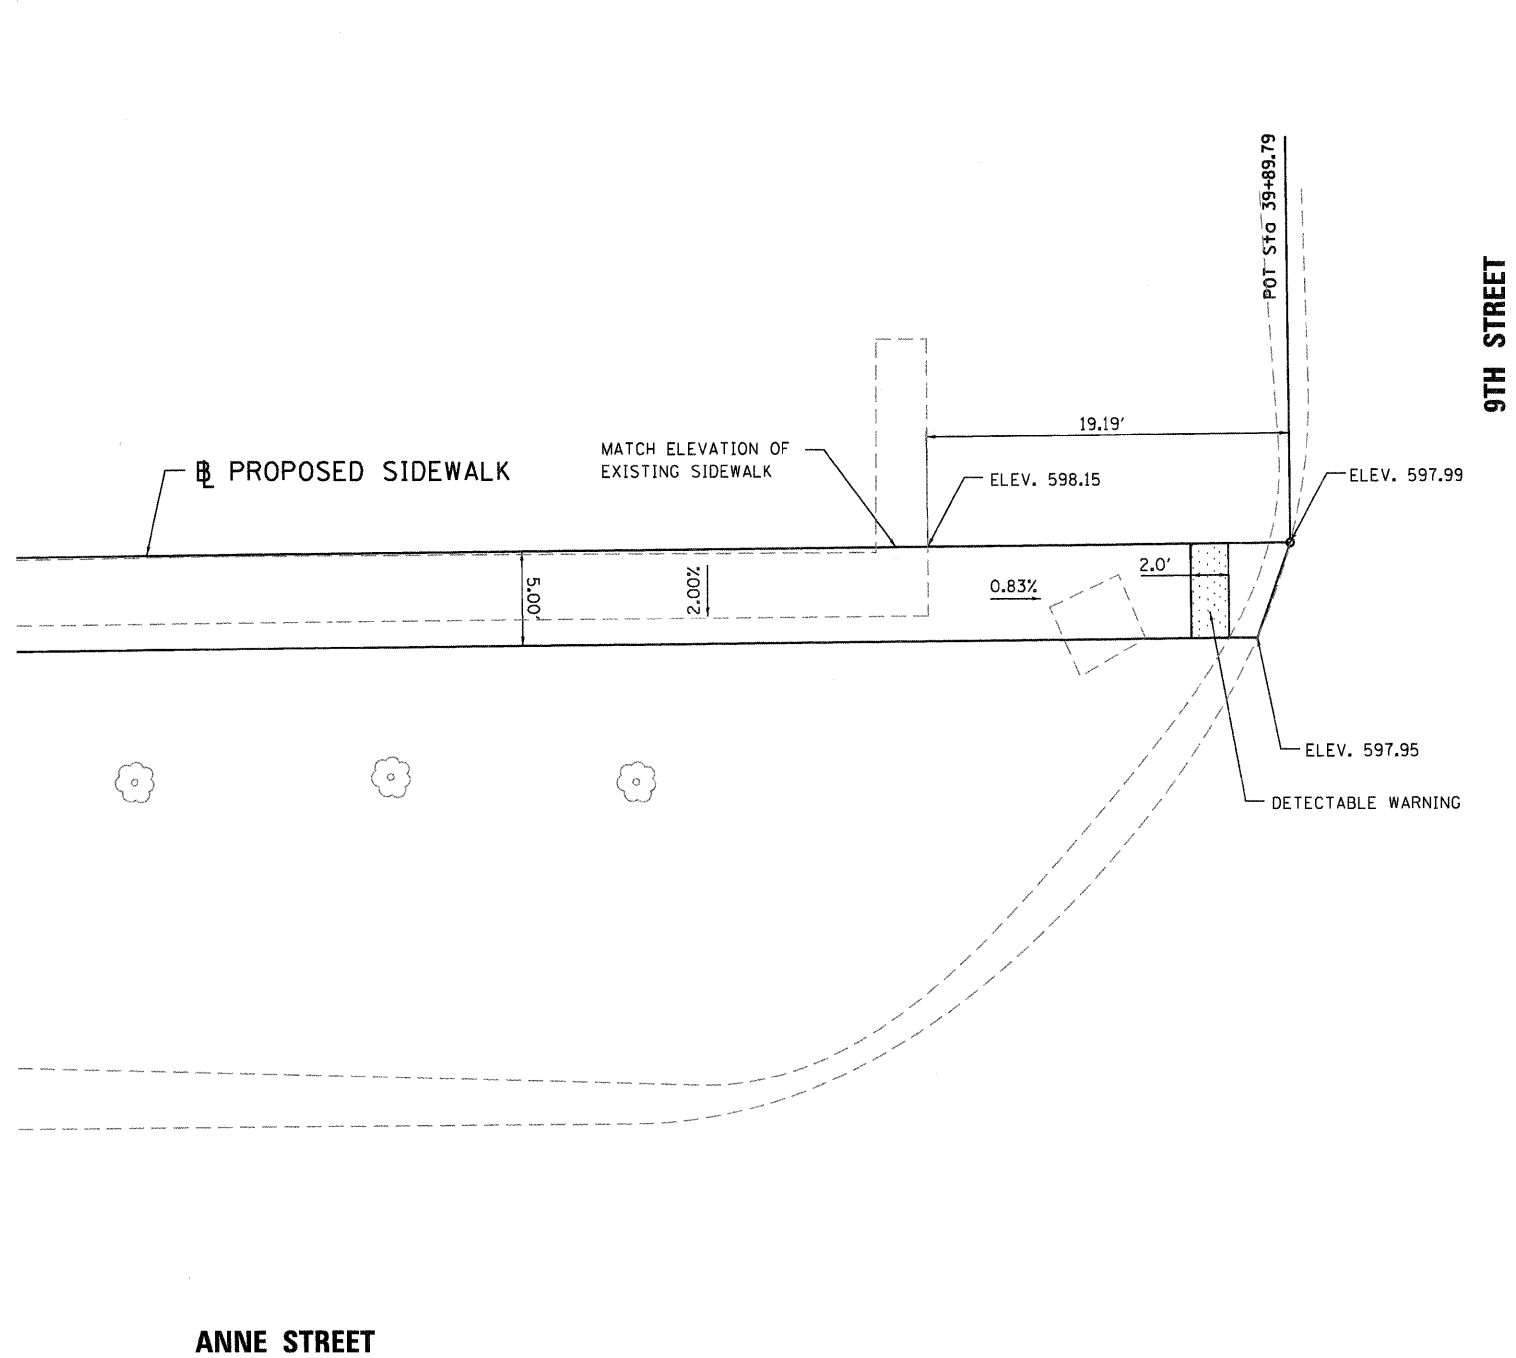

GRAPHIC SCALE

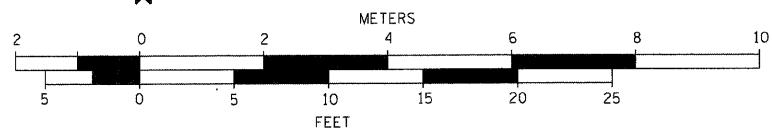

DETAIL "H"

WHKS & CO. ENGINEERING 7018 KINGSMILL CT., SPRINGFIELD, IL (217) 483-9457 DESIGN FIRM #184001036	USER NAME = bmatthias FILE NAME = 7524_DETAILS_SHT.dgn PLOT SCALE = 5.0000' / IN. PLOT DATE = 3/22/2012	DESIGNED - CHECKED - DRAWN - CHECKED -	REVISED REVISED REVISED REVISED	STATE OF ILLINOIS DEPARTMENT OF TRANSPORTATION	SIDEWALK DETAILS ILLIOPOLIS SIDEWALK IMPROVEMENT			F.A.X. RTE. XXX	SECTION 10-00015-00-SW	COUNTY SANGAMON	TOTAL SHEETS 22	SHEET NO. 22
	SCALE: 1" = 5'					SHEET NO. 7 OF 7 SHEETS	STA. TO STA.	CONTRACT NO. 93576 ILLINOIS FED. AID PROJECT				