


DATE	
BY	
SURVEYED	
PLOTTED	
TEMPLATE	
NOTE BOOK	
AREAS CHECKED	
NO.	

DATE	
BY	
SURVEYED	
PLOTTED	
TEMPLATE	
NOTE BOOK	
AREAS CHECKED	
NO.	

GREENE & BRADWOOD, INC.
 1000 N. W. 10th St., Suite 100
 Ft. Lauderdale, FL 33304
 (954) 561-1000
 FAX (954) 561-1001
 www.greenesurvey.com

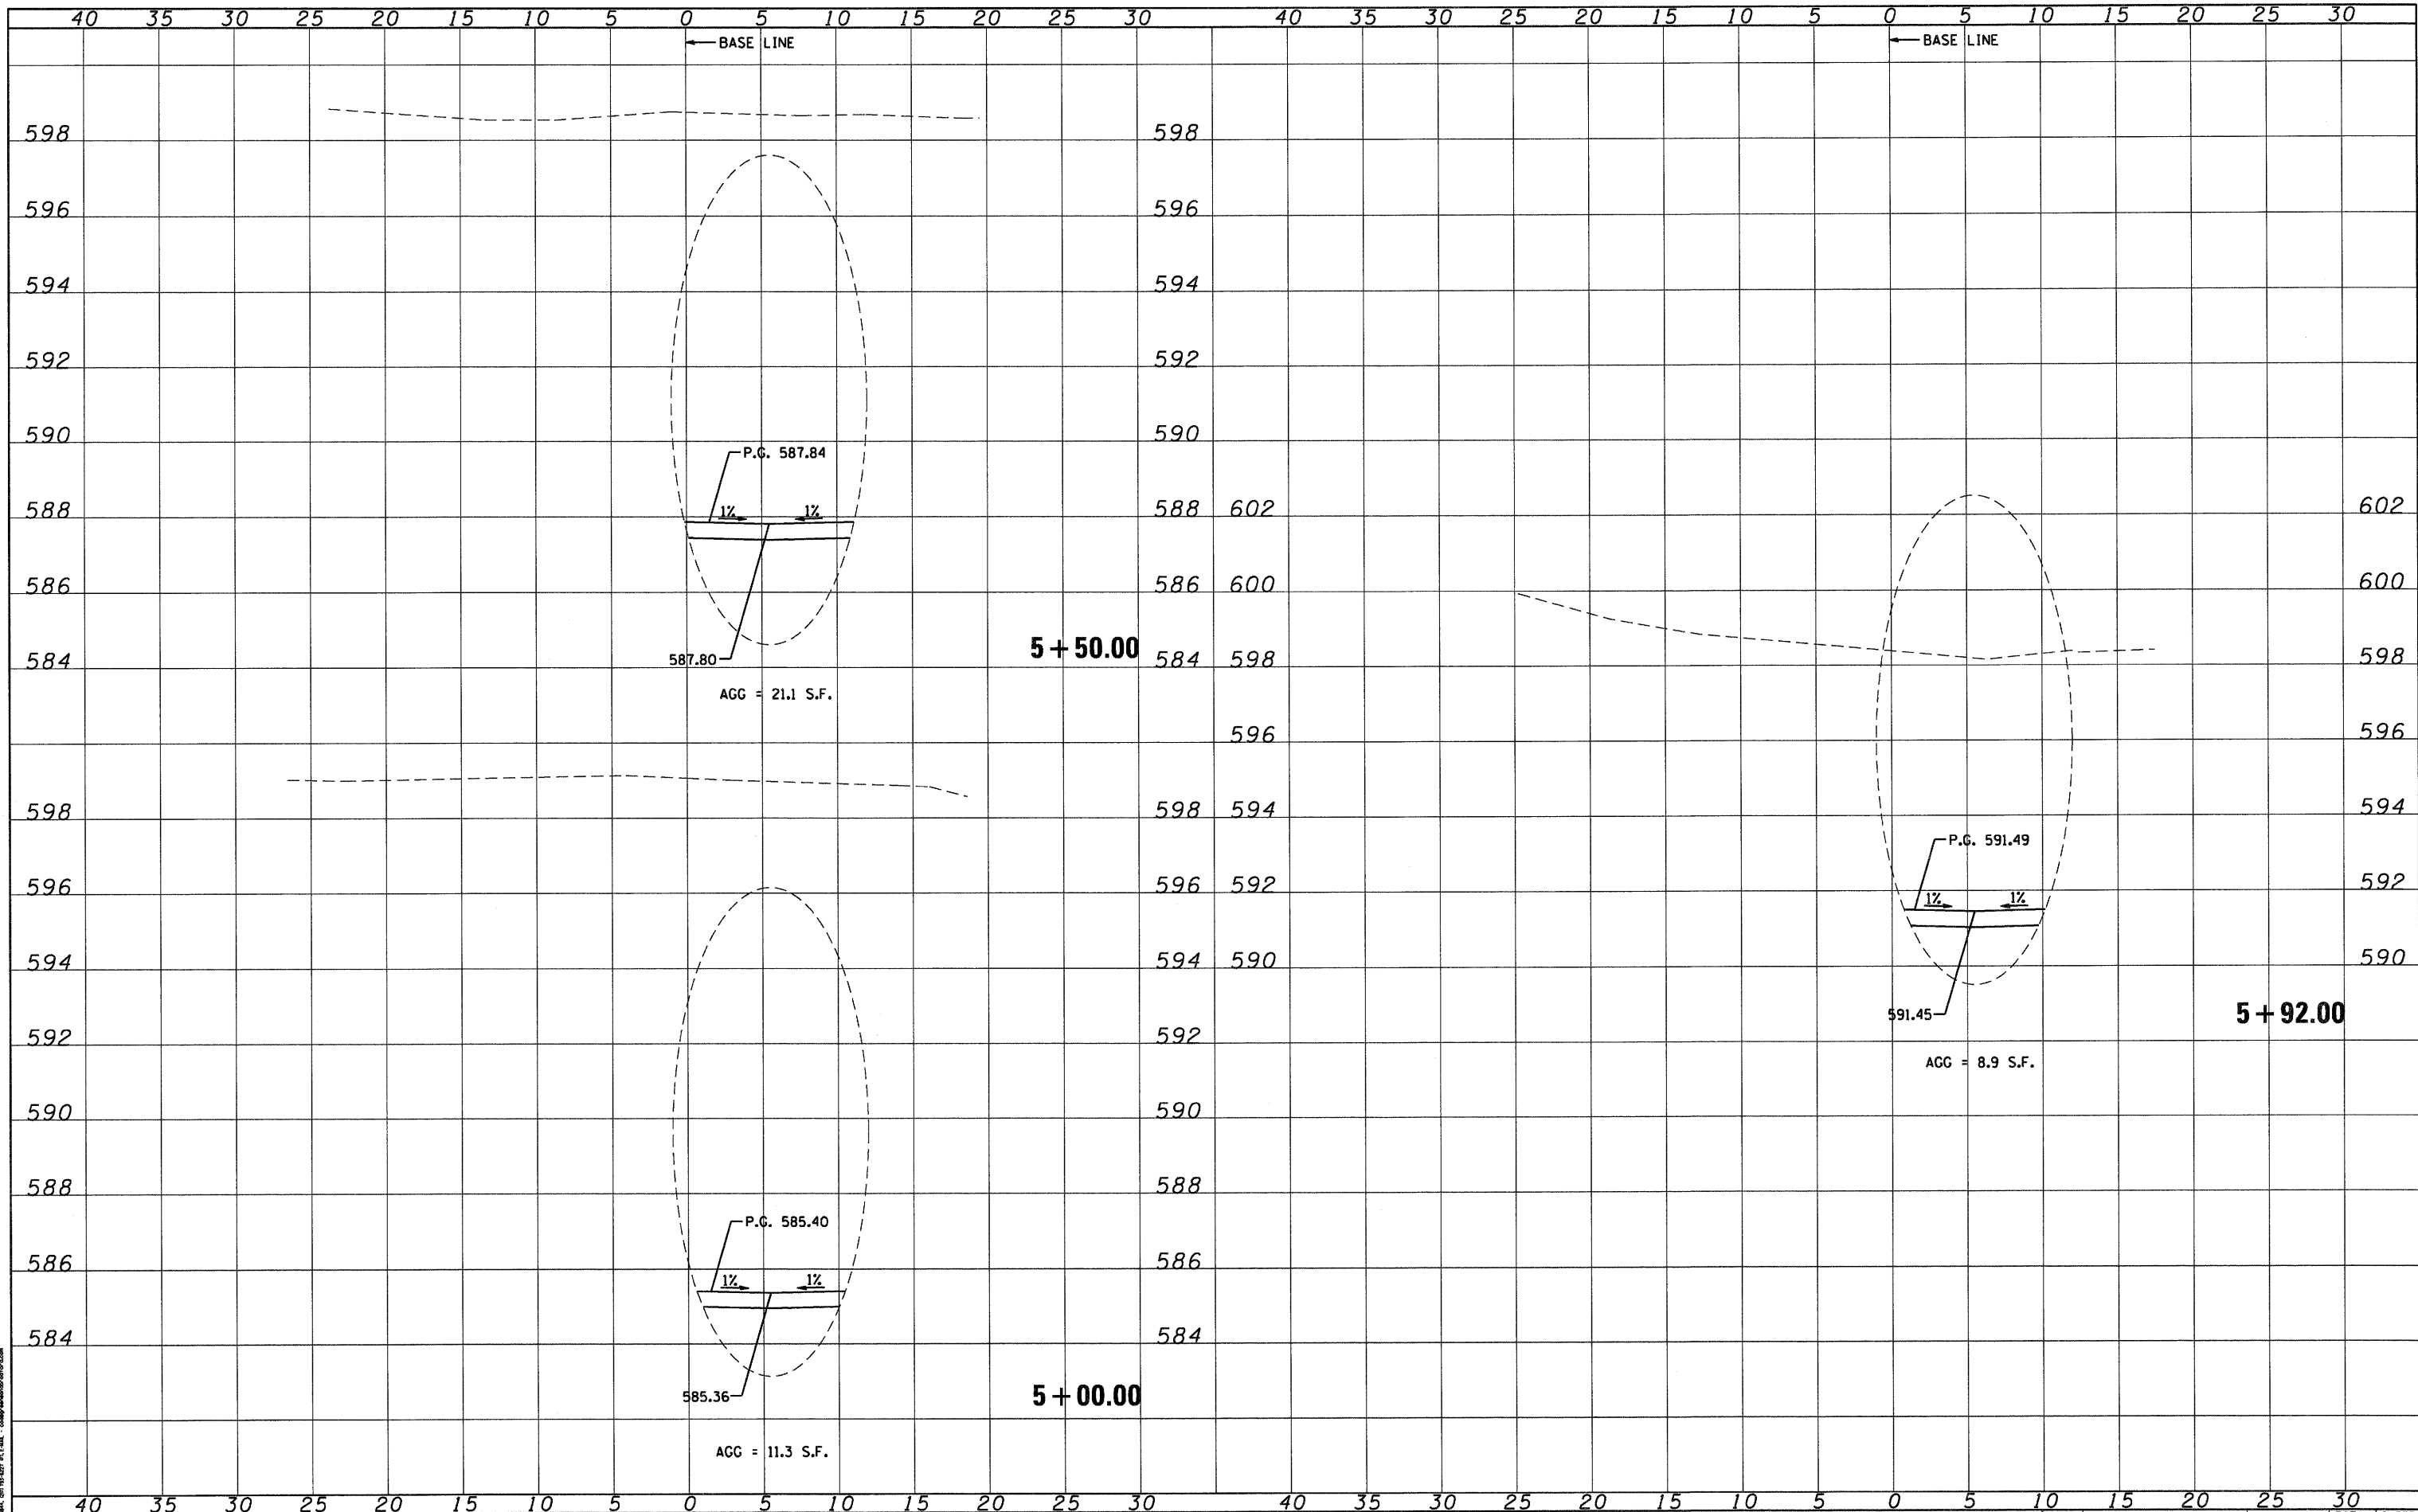

FILE NAME = J:\10001.22\CADD\CADD Sheets\hst-xssht.dgn
 USER NAME = amandah
 PLOT SCALE = 10.0000' / 1" / 31.7
 PLOT DATE = 4/6/2012
 G&B PROJECT: 10001.22
 PLOT DRIVER = #PLOTTER#

DESIGNED - WCB	REVISED -
DRAWN - AJH	REVISED -
CHECKED - GSK	REVISED -
DATE - 04/02/2012	REVISED -

**PLUMMER BLVD MULTI-USE TRAIL
 VILLAGE OF CHATHAM**

CROSS SECTIONS

SCALE: 5 FT/IN SHEET NO. 4 OF 6 SHEETS STA. 5+00.00 TO STA. 5+92.00

F.A. RTE.	SECTION	COUNTY	TOTAL SHEETS	SHEET NO.
*	10-00030-00-BT	SANGAMON	29	27
* PLUMMER BLVD MULTI-USE TRAIL			CONTRACT NO. 93579	
FED. ROAD DIST. NO.		ILLINOIS FED. AID PROJECT TE-0006 (109)		