


DATE	
BY	
SURVEYED	
PLOTTED	
TEMPLATE	
AREAS CHECKED	
NO.	

DATE	
BY	
SURVEYED	
PLOTTED	
TEMPLATE	
AREAS CHECKED	
NO.	

GREENE & BRADFORD, INC.
 CONSULTING ENGINEERS
 1000 N. WASHINGTON ST., SUITE 200
 CHAMPAIGN, ILLINOIS 61820
 (309) 244-1111
 www.greenesandbradford.com

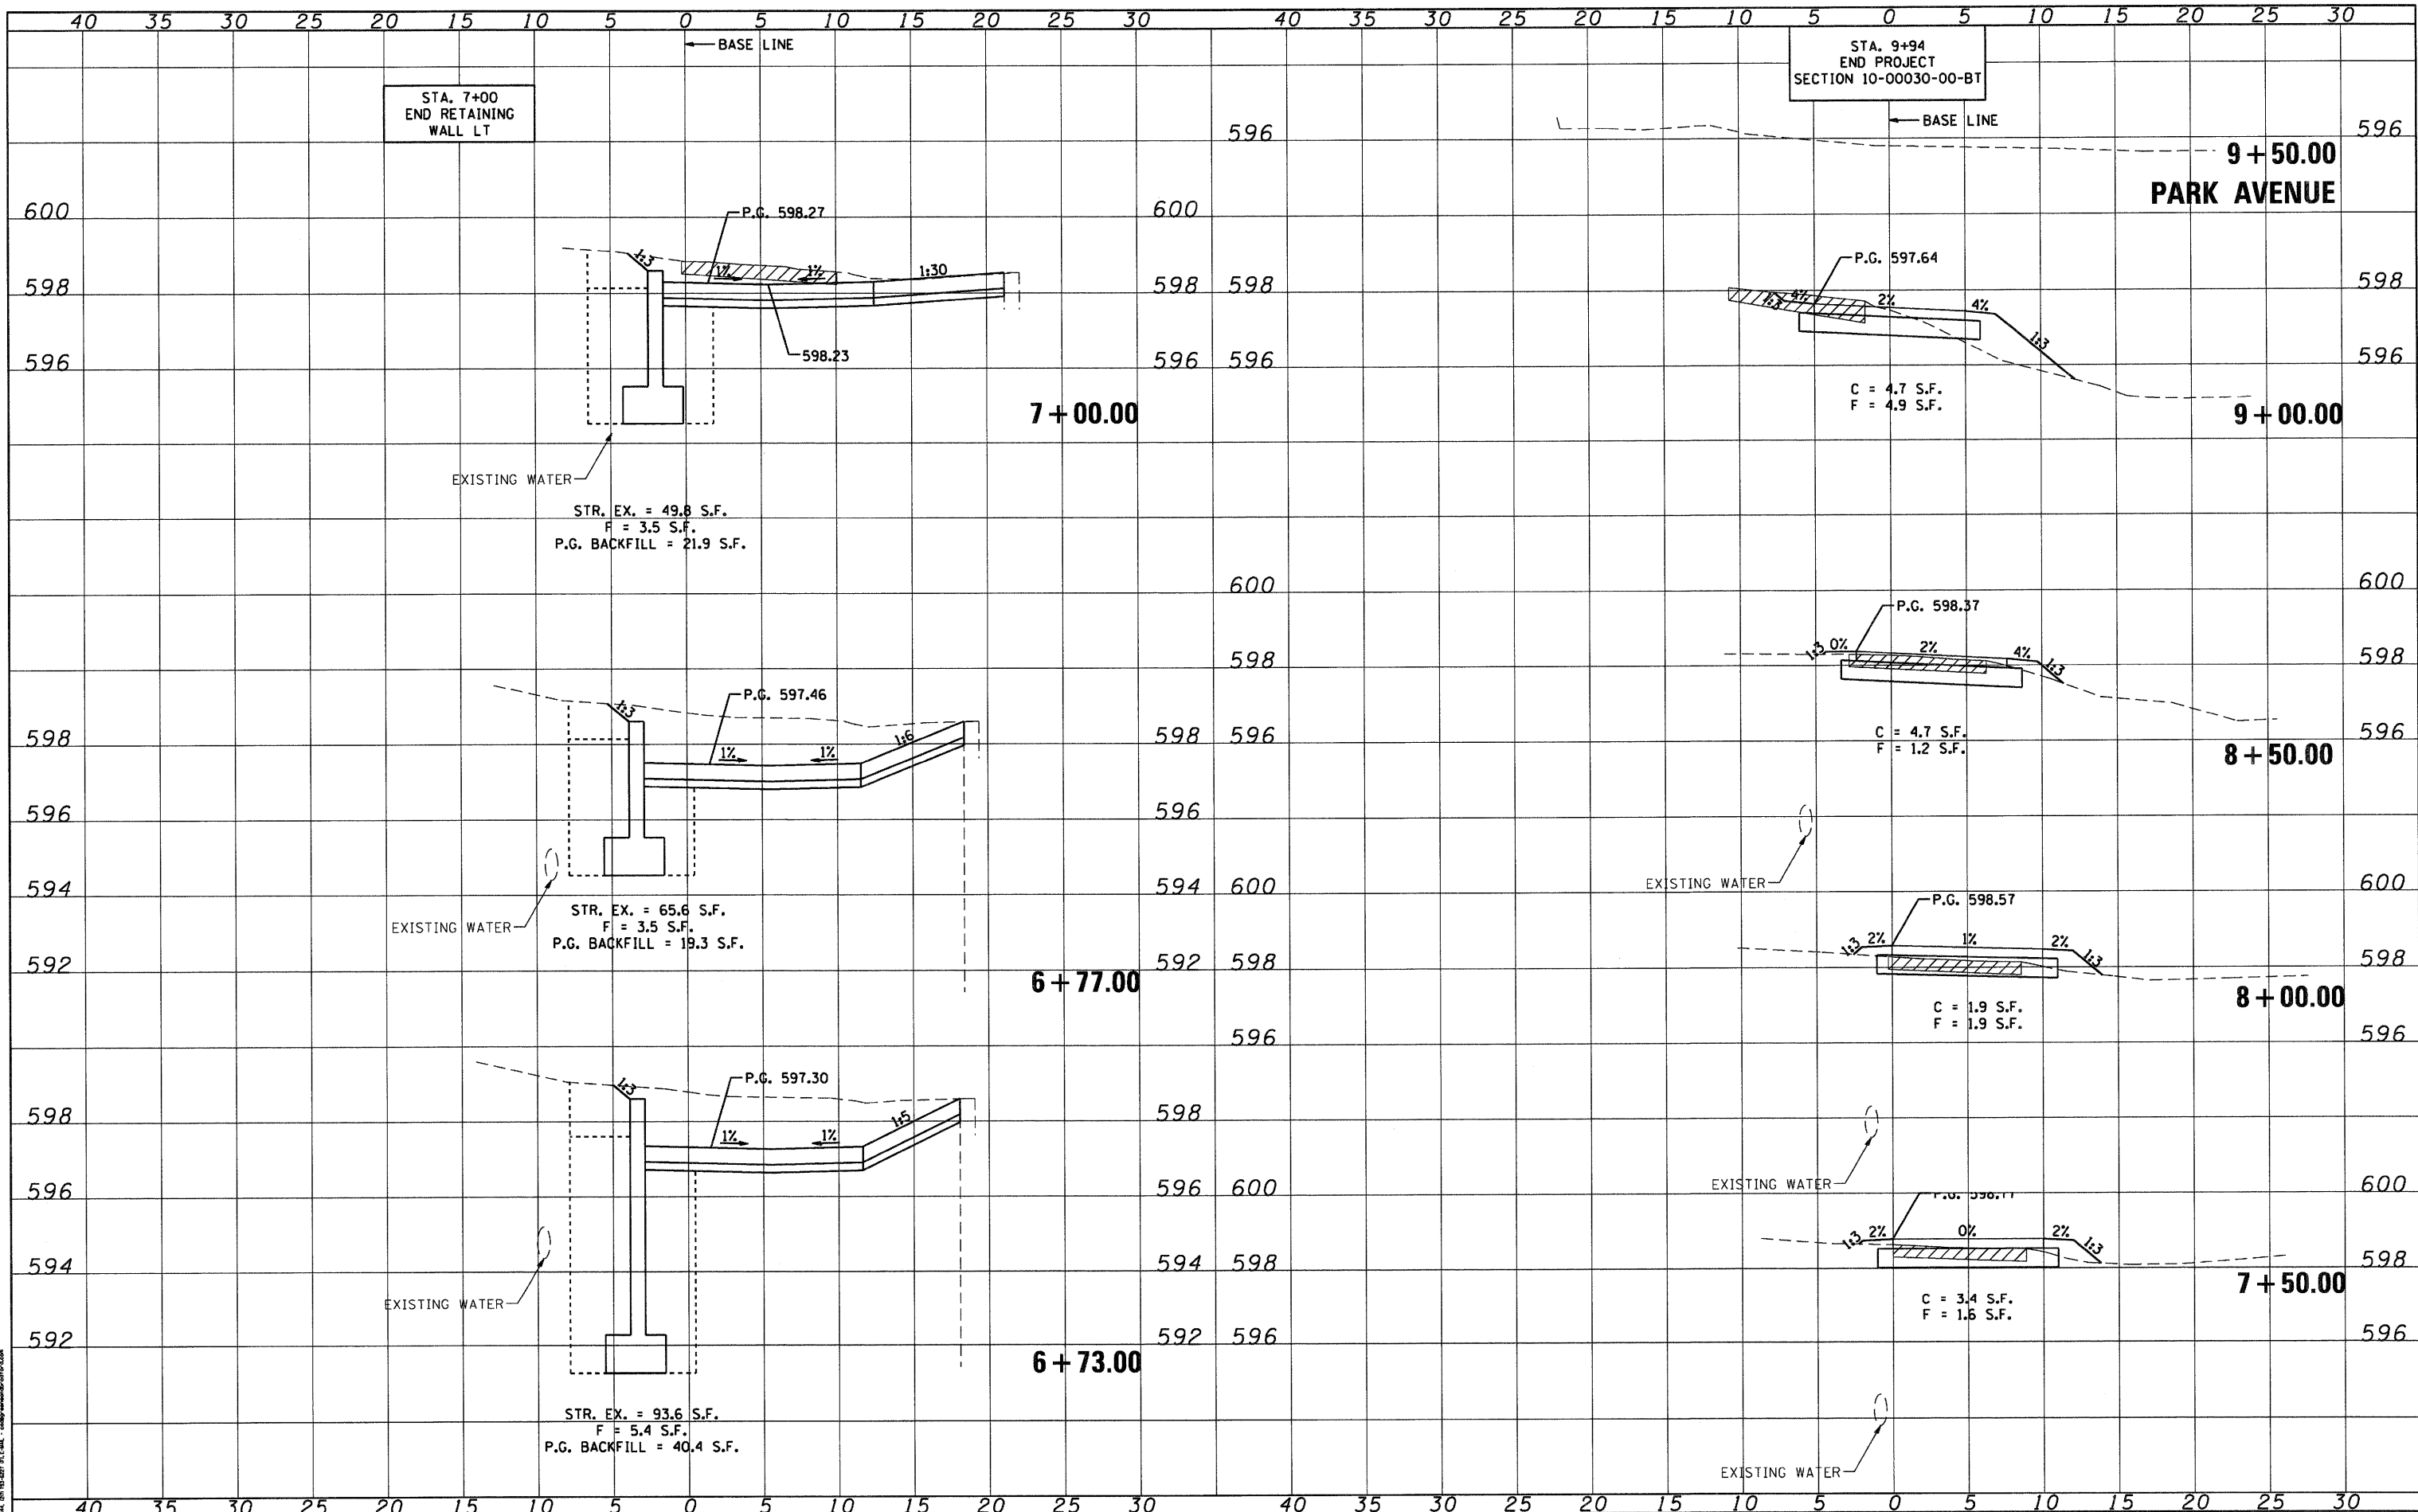

FILE NAME = J:\10001.22\CADD\CADD Sheets\shht-ssht.dgn
 USER NAME = amandah
 PLOT SCALE = 10.0000' / 1" = 100
 PLOT DATE = 4/9/2012

DESIGNED - WCB
 DRAWN - AJH
 CHECKED - GSK
 DATE - 04/02/2012

REVISED -
 REVISED -
 REVISED -
 REVISED -

**PLUMMER BLVD MULTI-USE TRAIL
 VILLAGE OF CHATHAM**

CROSS SECTIONS
 SCALE: 5 FT/IN SHEET NO. 6 OF 6 SHEETS STA. 5+93.25 TO STA. 6+50.11

F.A. RTE.	SECTION	COUNTY	TOTAL SHEETS	SHEET NO.
•	10-00030-00-BT	SANGAMON	29	29
• PLUMMER BLVD MULTI-USE TRAIL			CONTRACT NO. 9 3 5 7 9	
FED. ROAD DIST. NO. ILLINOIS			FED. AID PROJECT TE-0006 (109)	