


DATE	
BY	
FINAL SURVEY	
NOTE BOOK	
NO.	

DATE	
BY	
ORIGINAL SURVEY	
NOTE BOOK	
NO.	

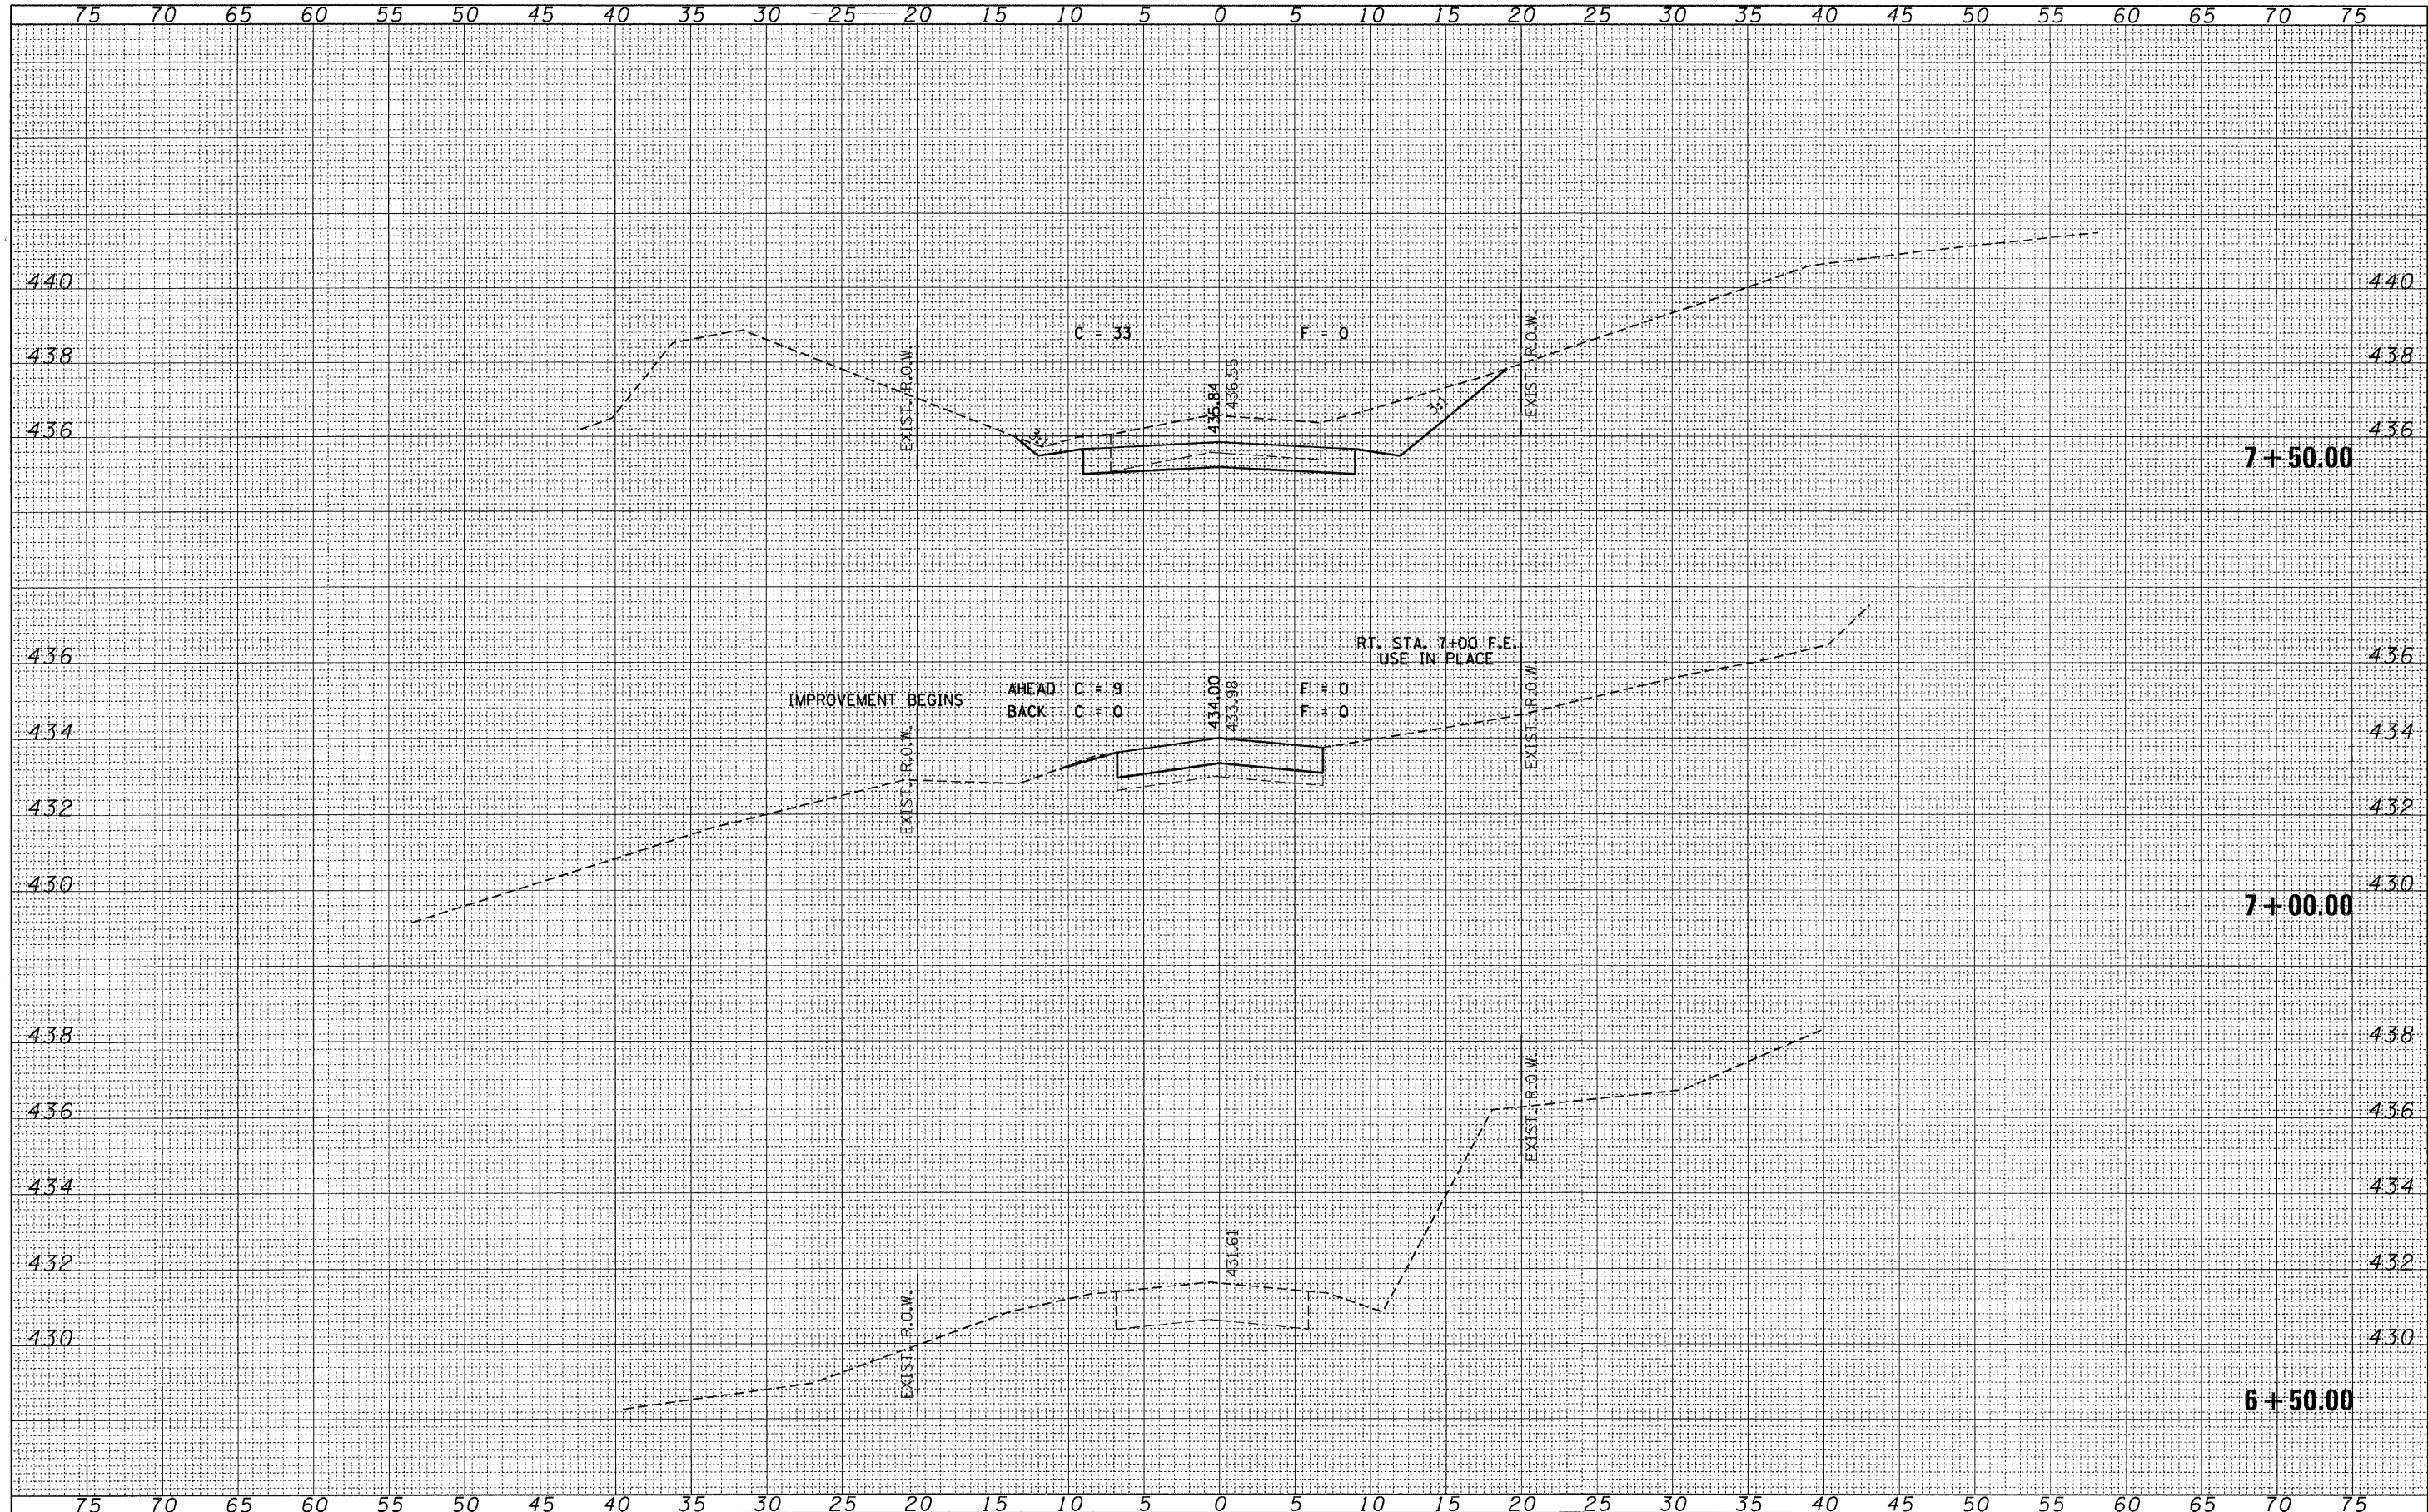

FILE NAME = 110175-sht-xxa.dgn  
 HAMPTON, LENZINI AND RENWICK, INC.  
 3045 STEVENSON DRIVE, SUITE 201  
 SPRINGFIELD, ILLINOIS 62781  
 ILLINOIS PROFESSIONAL DESIGN FIRM  
 ILS/PE/RE CORP. 184-02889

USER NAME =	DESIGNED - J.W.F.	REVISED -
	DRAWN - D.T.M.	REVISED -
PLOT SCALE =	CHECKED - S.W.M.	REVISED -
PLOT DATE = 3/7/2012	DATE - 03/05/12	REVISED -

STATE OF ILLINOIS  
 CLAY COUNTY HIGHWAY DEPARTMENT

STATION CROSS SECTIONS  
 KNEFF CEMETERY LANE  
 SCALE: H5:V2 SHEET NO. OF SHEETS STA. 6+50.00 TO STA. 7+50.00

T.R.	SECTION	COUNTY	TOTAL SHEETS	SHEET NO.
355	07-11130-00-BR	CLAY	29	7
STANFORD ROAD DISTRICT			CONTRACT NO. 95667	
[ILLINOIS] FED. AID PROJECT BROS-0025070				