


DATE	
BY	
SURVEYED	
NOTED	
TEMPERATURE	
WIND	
MOON	
REMARKS	
NO.	

DATE	
BY	
SURVEYED	
NOTED	
TEMPERATURE	
WIND	
MOON	
REMARKS	
NO.	

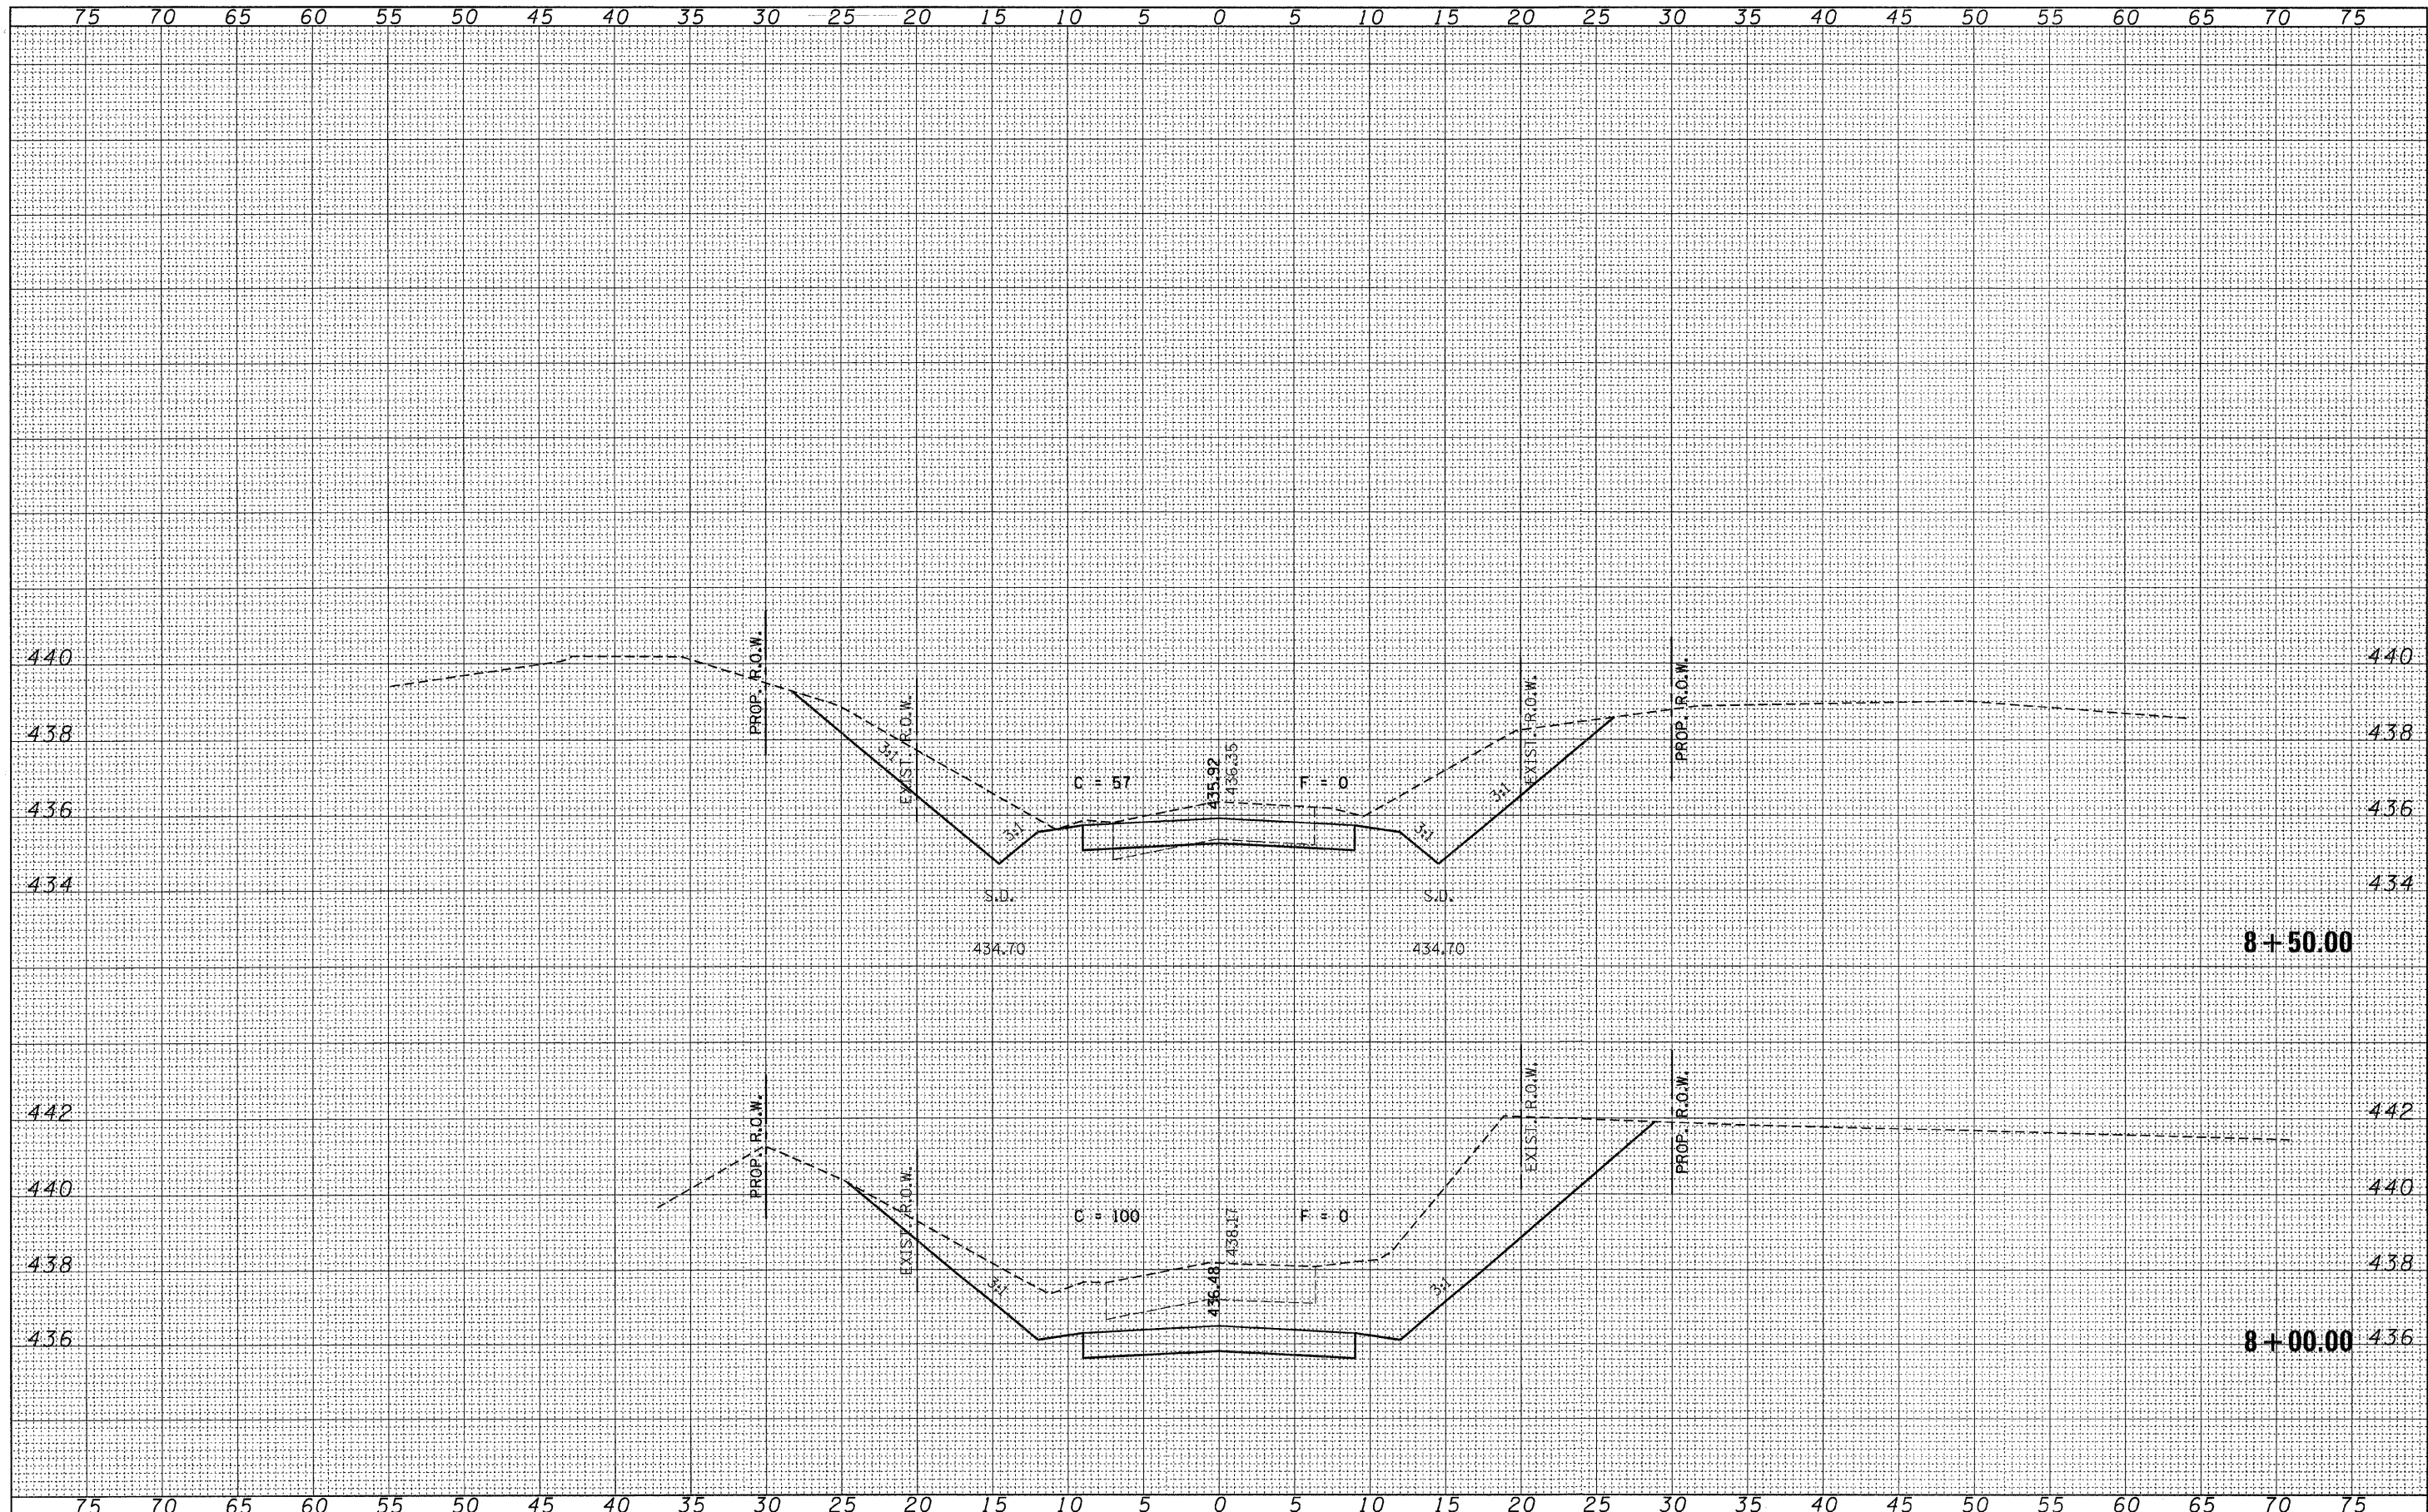

FILE NAME = 110175-shr-exs.dgn	USER NAME =	DESIGNED - J.W.F.	REVISED -	STATE OF ILLINOIS CLAY COUNTY HIGHWAY DEPARTMENT	STATION CROSS SECTIONS KNEFF CEMETERY LANE		T.R.	SECTION	COUNTY	TOTAL SHEETS	SHEET NO.
HAMPTON, LENZINI AND RENWICK, INC.		DRAWN - D.T.M.	REVISED -				355	07-11130-00-BR	CLAY	29	8
2305 STEVENSON DRIVE, SUITE 201		CHECKED - S.W.M.	REVISED -				STANFORD ROAD DISTRICT		CONTRACT NO. 95667		
SPRINGFIELD, ILLINOIS 62703		DATE - 03/05/12	REVISED -				ILLINOIS FED. AID PROJECT BROS-00250701				
ILLINOIS PROFESSIONAL DESIGN FIRM				SCALE: H5:V2		SHEET NO. OF SHEETS		STA. 8+00.00 TO STA. 8+50.00			