


DATE	
BY	
FINAL SURVEY	
TEMP. EASEMENT	
NOTE BOOK	
AREAS CHECKED	
NO.	

DATE	
BY	
ORIGINAL SURVEY	
TEMP. EASEMENT	
NOTE BOOK	
AREAS CHECKED	
NO.	

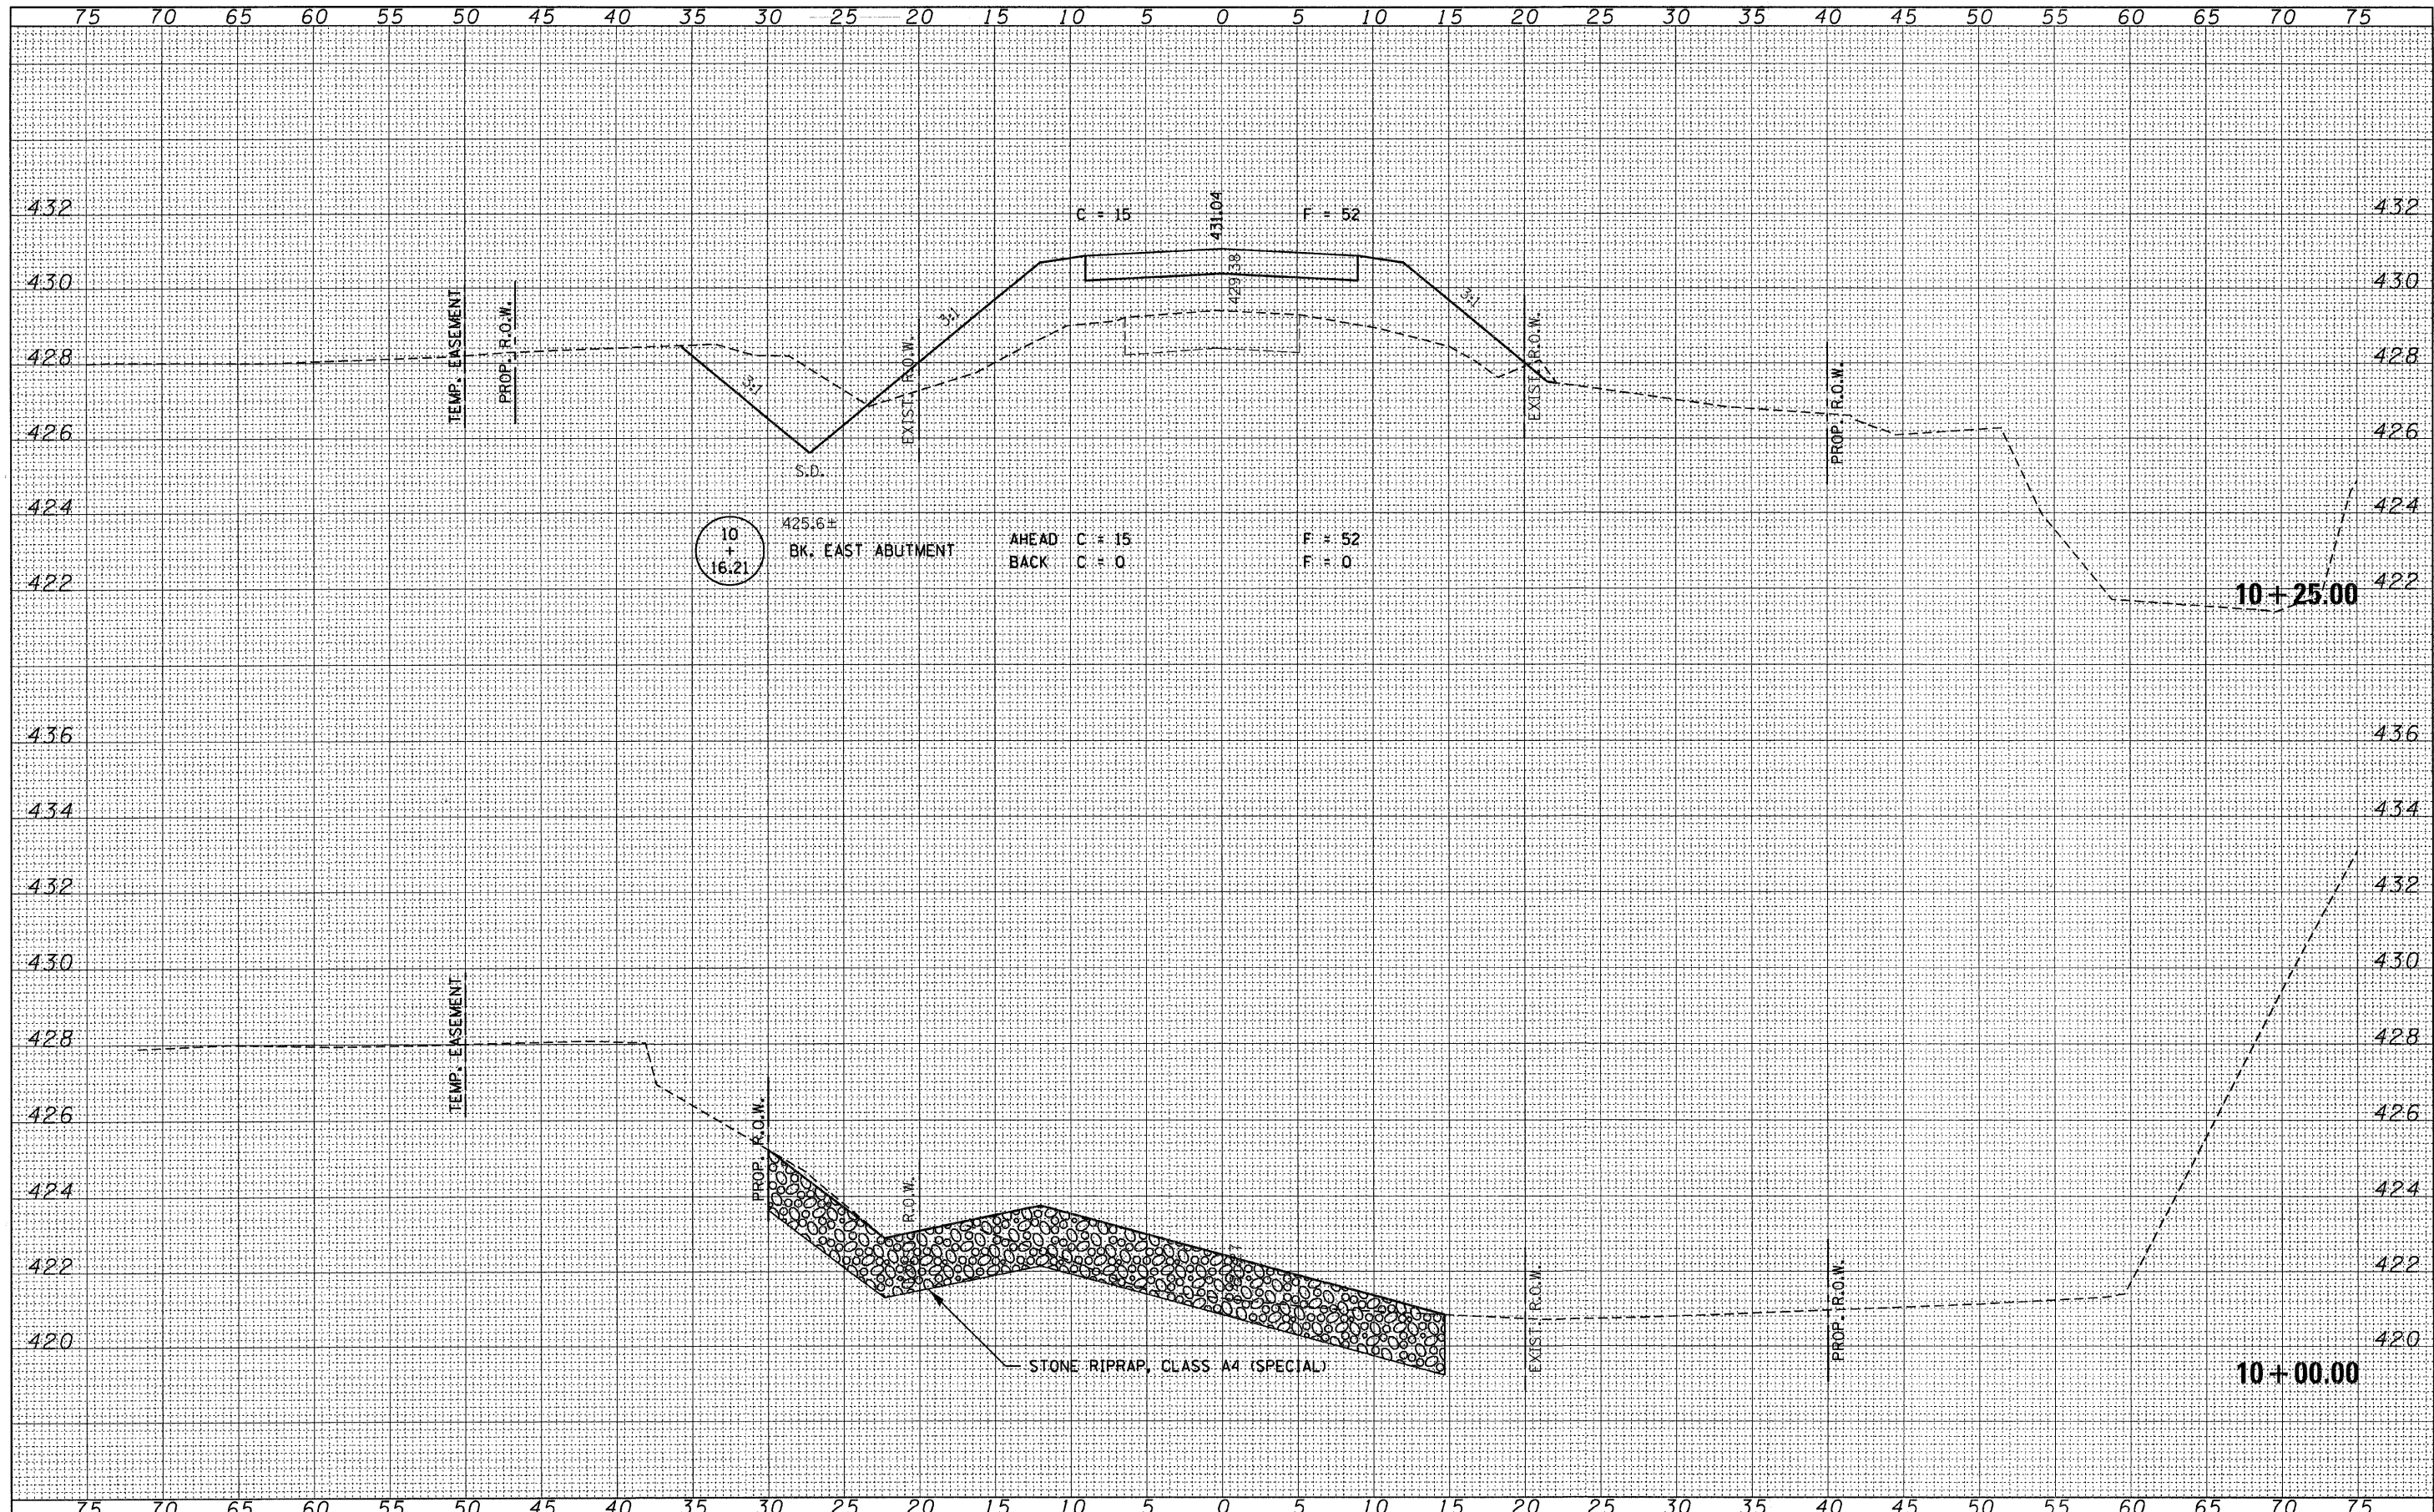

FILE NAME = 118175-shr-axa.dgn
HAMPTON, LENZINI AND RENWICK, INC.
 3085 STEVENSON DRIVE, SUITE 201
 SPRINGFIELD, ILLINOIS 62703
 ILLINOIS PROFESSIONAL DESIGN FIRM
 18 / PE / SE CORP. 184.000959

USER NAME =
 PLOT SCALE =
 PLOT DATE = 3/7/2012

DESIGNED - J.W.F.
 DRAWN - D.T.M.
 CHECKED - S.W.M.
 DATE - 03/05/12

REVISED -
 REVISED -
 REVISED -
 REVISED -

**STATE OF ILLINOIS
 CLAY COUNTY HIGHWAY DEPARTMENT**

**STATION CROSS SECTIONS
 KNEFF CEMETERY LANE**

SCALE: H5+V2 SHEET NO. OF SHEETS STA. 10+00.00 TO STA. 10+25.00

T.R.	SECTION	COUNTY	TOTAL SHEETS	SHEET NO.
355	07-11130-00-BR	CLAY	29	13
STANFORD ROAD DISTRICT			CONTRACT NO. 95667	
[ILLINOIS] FED. AID PROJECT BR05-0025(070)				