


DATE	
BY	
SURVEYED	
FINAL	
NOTE BOOK	
NO.	
AREAS CHECKED	
AREAS	
TEMPLATE	

DATE	
BY	
SURVEYED	
ORIGINAL	
NOTE BOOK	
NO.	
AREAS CHECKED	
AREAS	
TEMPLATE	

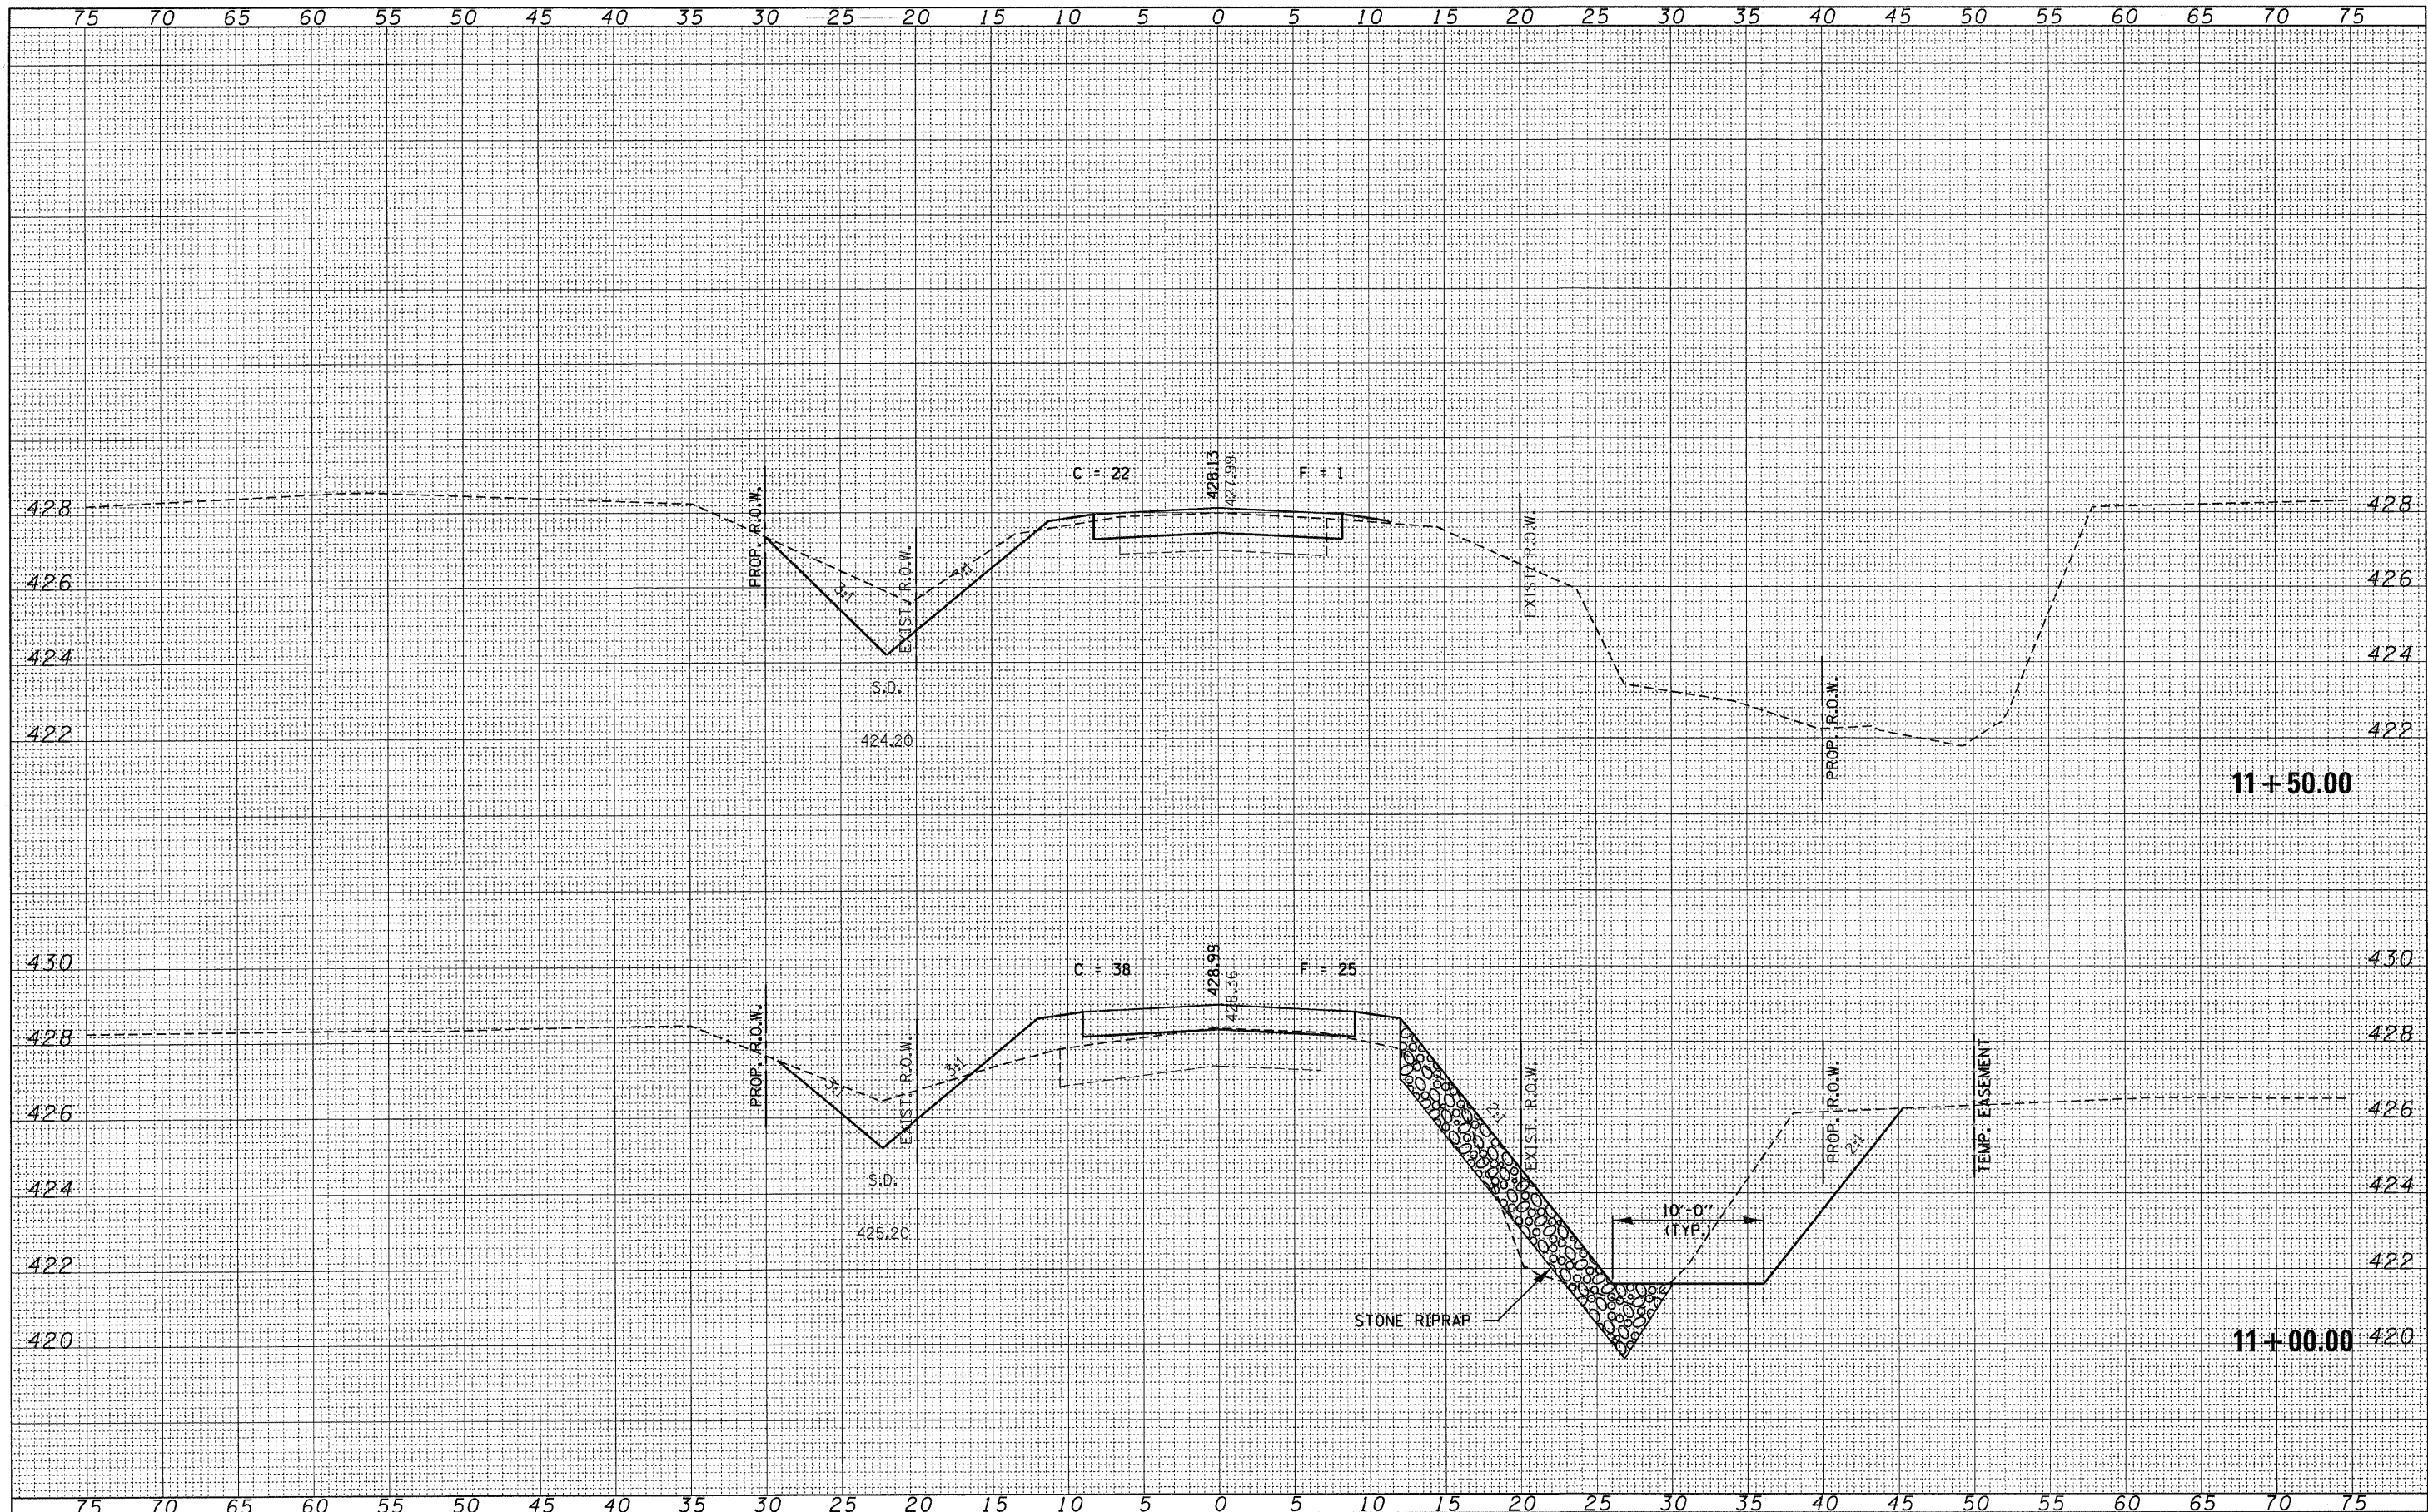

FILE NAME = 110175-shr-exs.dgn	USER NAME =	DESIGNED - J.W.F.	REVISED -	<p align="center">STATE OF ILLINOIS CLAY COUNTY HIGHWAY DEPARTMENT</p> <p align="center">STATION CROSS SECTIONS KNEFF CEMETERY LANE</p> <p>SCALE: H5:V2 SHEET NO. OF SHEETS STA. 11+00.00 TO STA. 11+50.00</p>	T.R.	SECTION	COUNTY	TOTAL SHEETS	SHEET NO.
HAMPTON, LENZINI AND RENWICK, INC.		DRAWN - D.T.M.	REVISED -		355	07-11130-00-BR	CLAY	29	15
3005 STEVENSON DRIVE, SUITE 201 SPRINGFIELD, ILLINOIS 62703		CHECKED - S.W.M.	REVISED -		STANFORD ROAD DISTRICT		CONTRACT NO. 95667		
ILLINOIS PROFESSIONAL DESIGN FIRM LS / PE / SE CORP. 184-000558	PLOT SCALE =	DATE - 03/05/12	REVISED -		ILLINOIS FED. AID PROJECT BROS-0025(070)				
	PLOT DATE = 3/7/2012								