


BY	DATE
SURVEYED	
TEMPLATE	
AREAS CHECKED	
NO.	

BY	DATE
ORIGINAL SURVEY	
TEMPLATE	
AREAS CHECKED	
NO.	

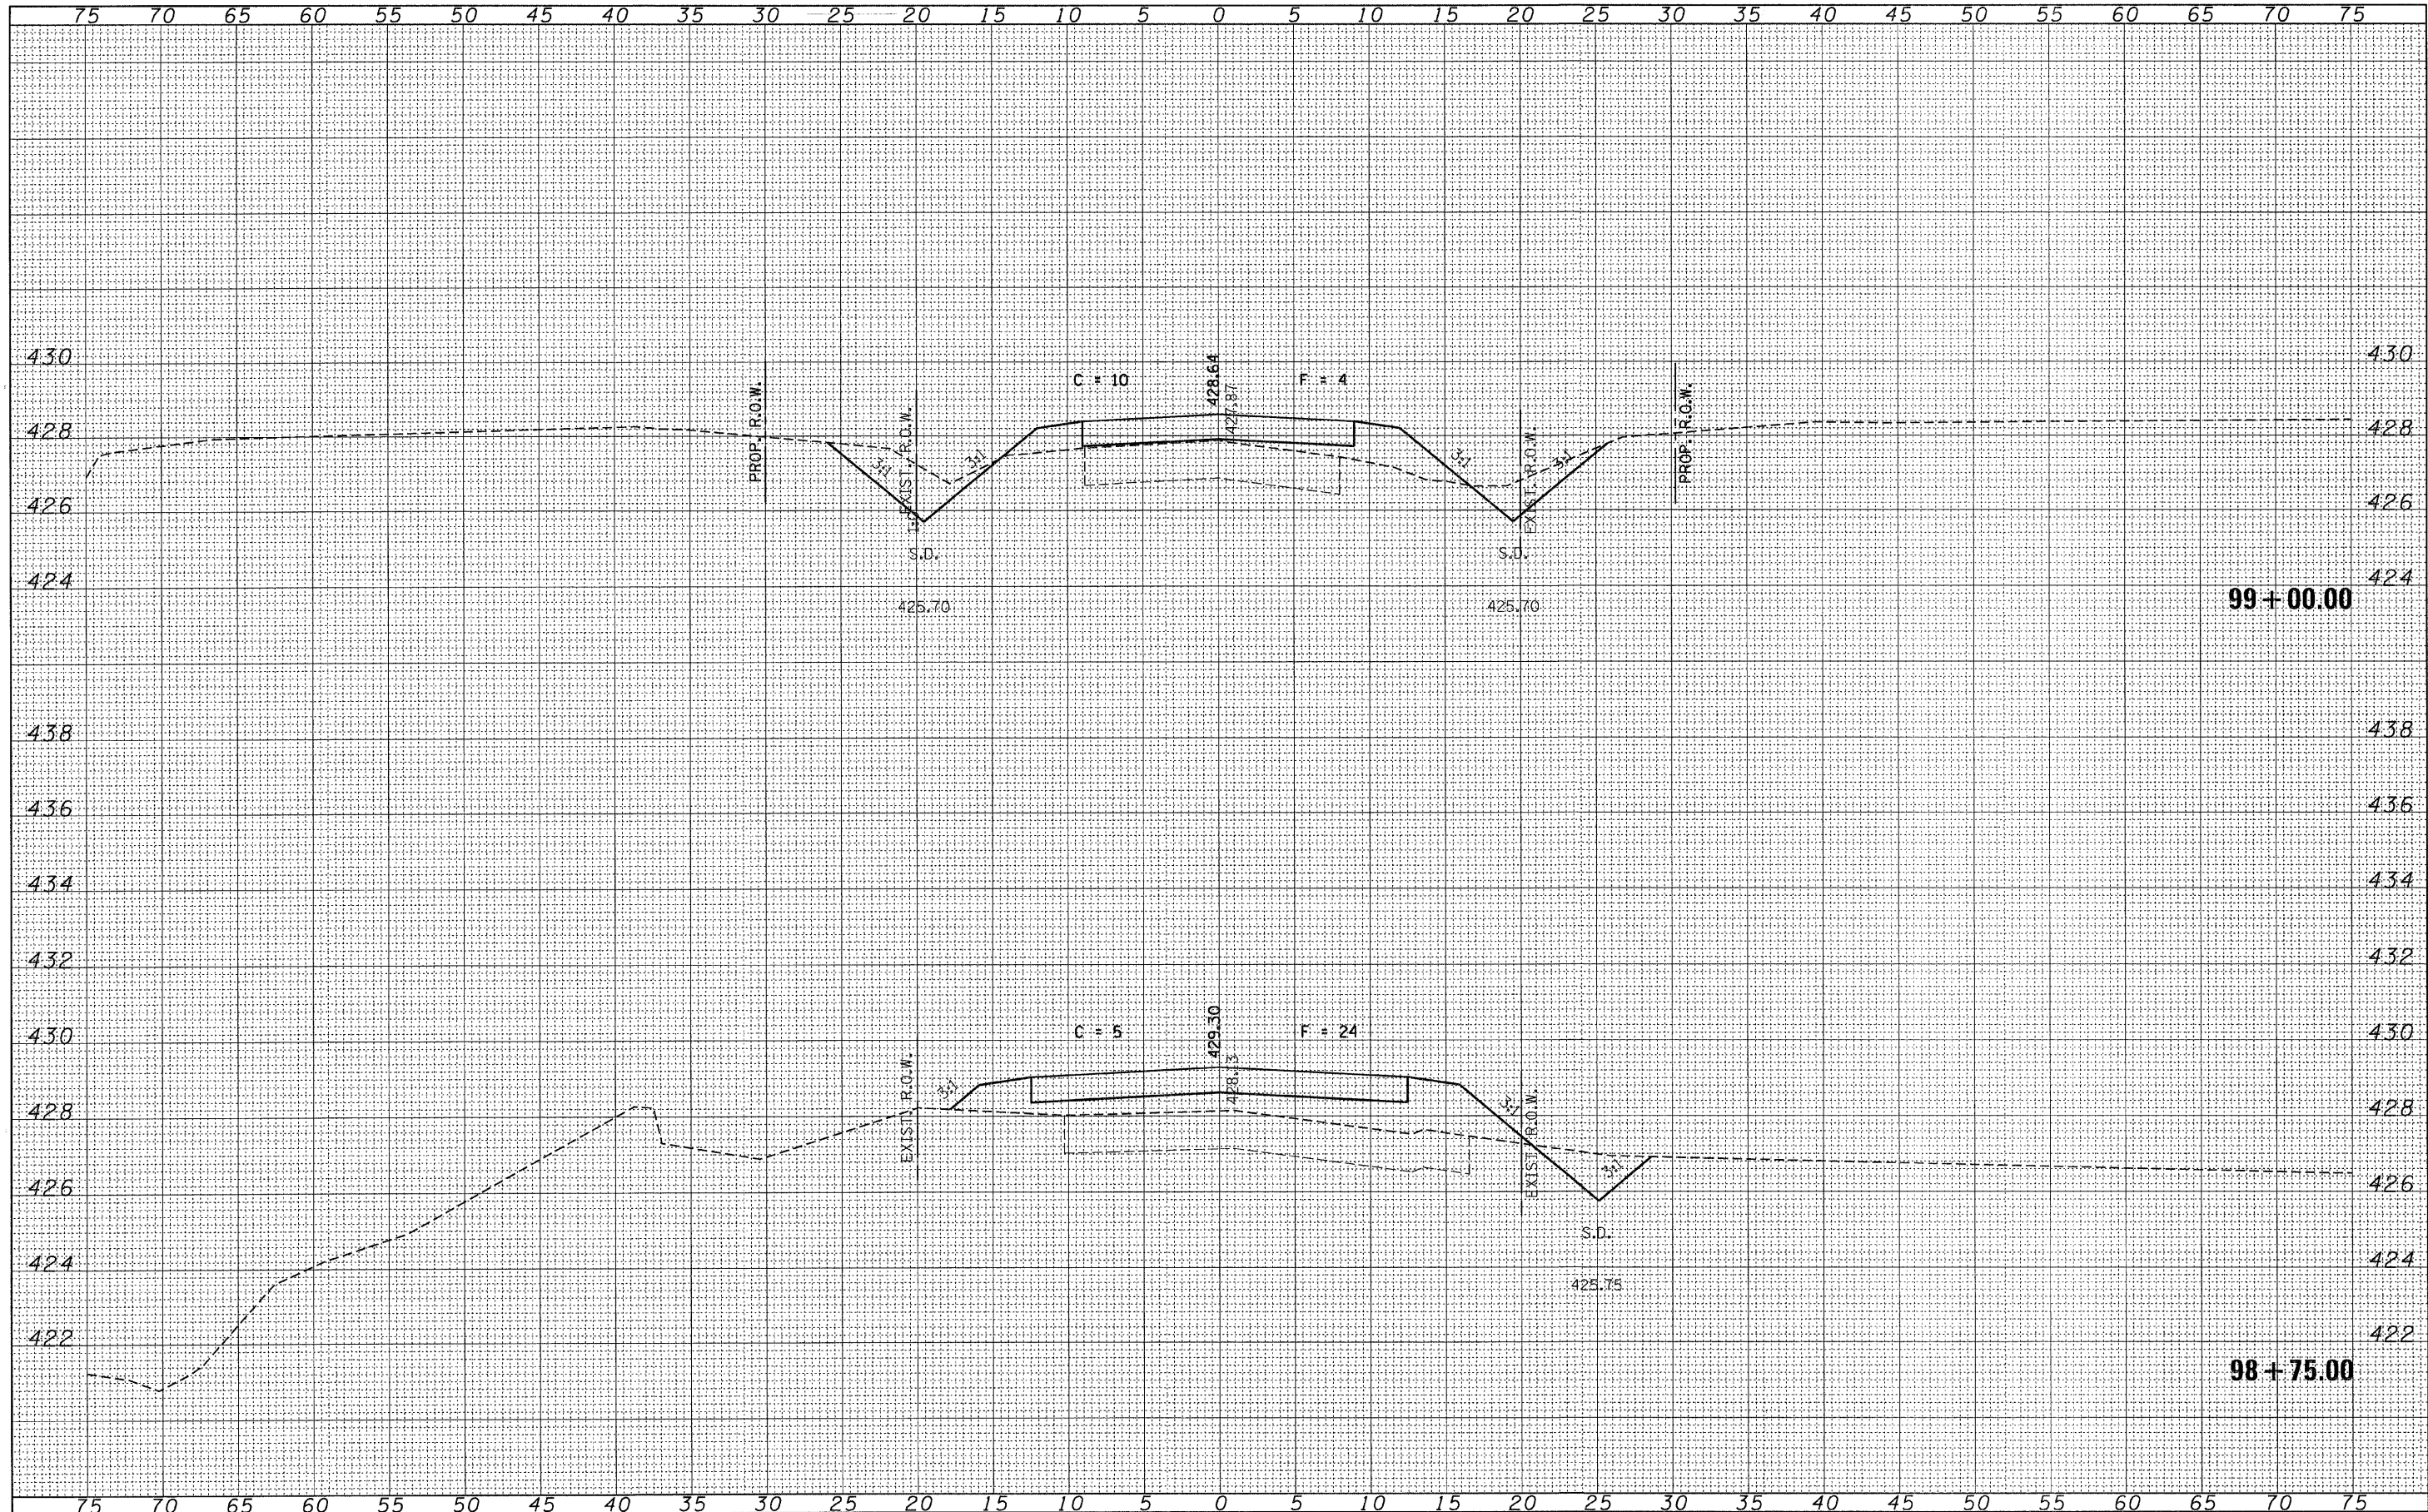

FILE NAME = 110175-shs-sxa-sideroad.dgn
 HAMPTON, LENZINI AND RENWICK, INC.
 3008 STEPHENSON DRIVE, SUITE 201
 SPRINGFIELD, ILLINOIS 62703
 ILLINOIS PROFESSIONAL DESIGN FIRM
 LD / PE / SE CORP. 184-000959

USER NAME =
 PLOT SCALE =
 PLOT DATE = 3/7/2012

DESIGNED - J.W.F.
 DRAWN - D.T.M.
 CHECKED - S.W.M.
 DATE - 03/05/12

REVISED -
 REVISED -
 REVISED -
 REVISED -

STATE OF ILLINOIS
 CLAY COUNTY HIGHWAY DEPARTMENT

SCALE: H5+V2
 SHEET NO. OF SHEETS
 STA. 98+75.00 TO STA. 99+00.00

STATION CROSS SECTIONS
 MAPLE ROAD

T.R.	SECTION	COUNTY	TOTAL SHEETS	SHEET NO.
355	07-11130-00-BR	CLAY	29	17
STANFORD ROAD DISTRICT			CONTRACT NO. 95667	
ILLINOIS FED. AID PROJECT BROS-0025(070)				