



76+00

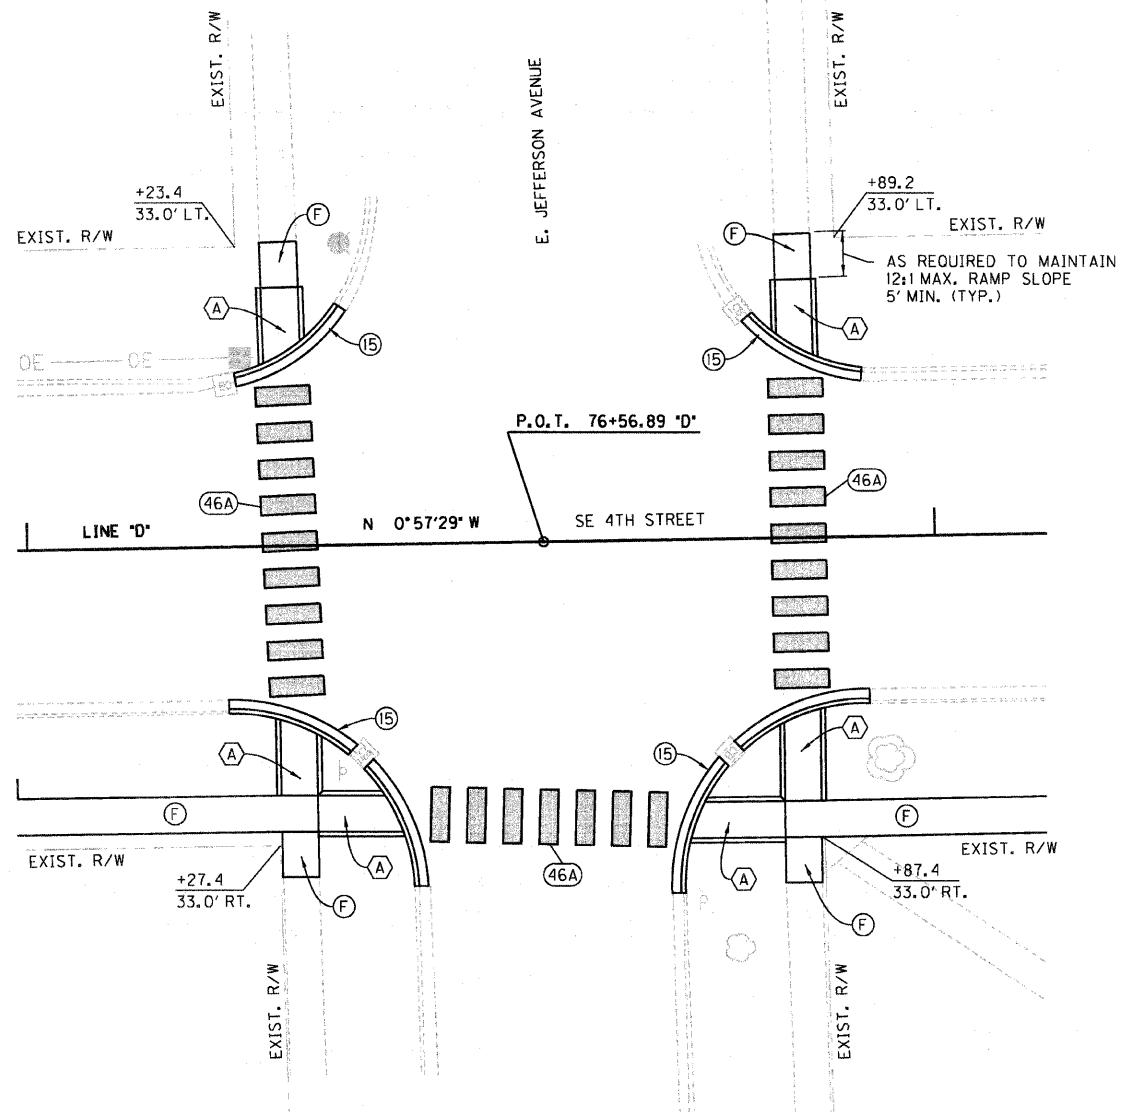


SE 4th STREET & E. JEFFERSON AVENUE

80+00

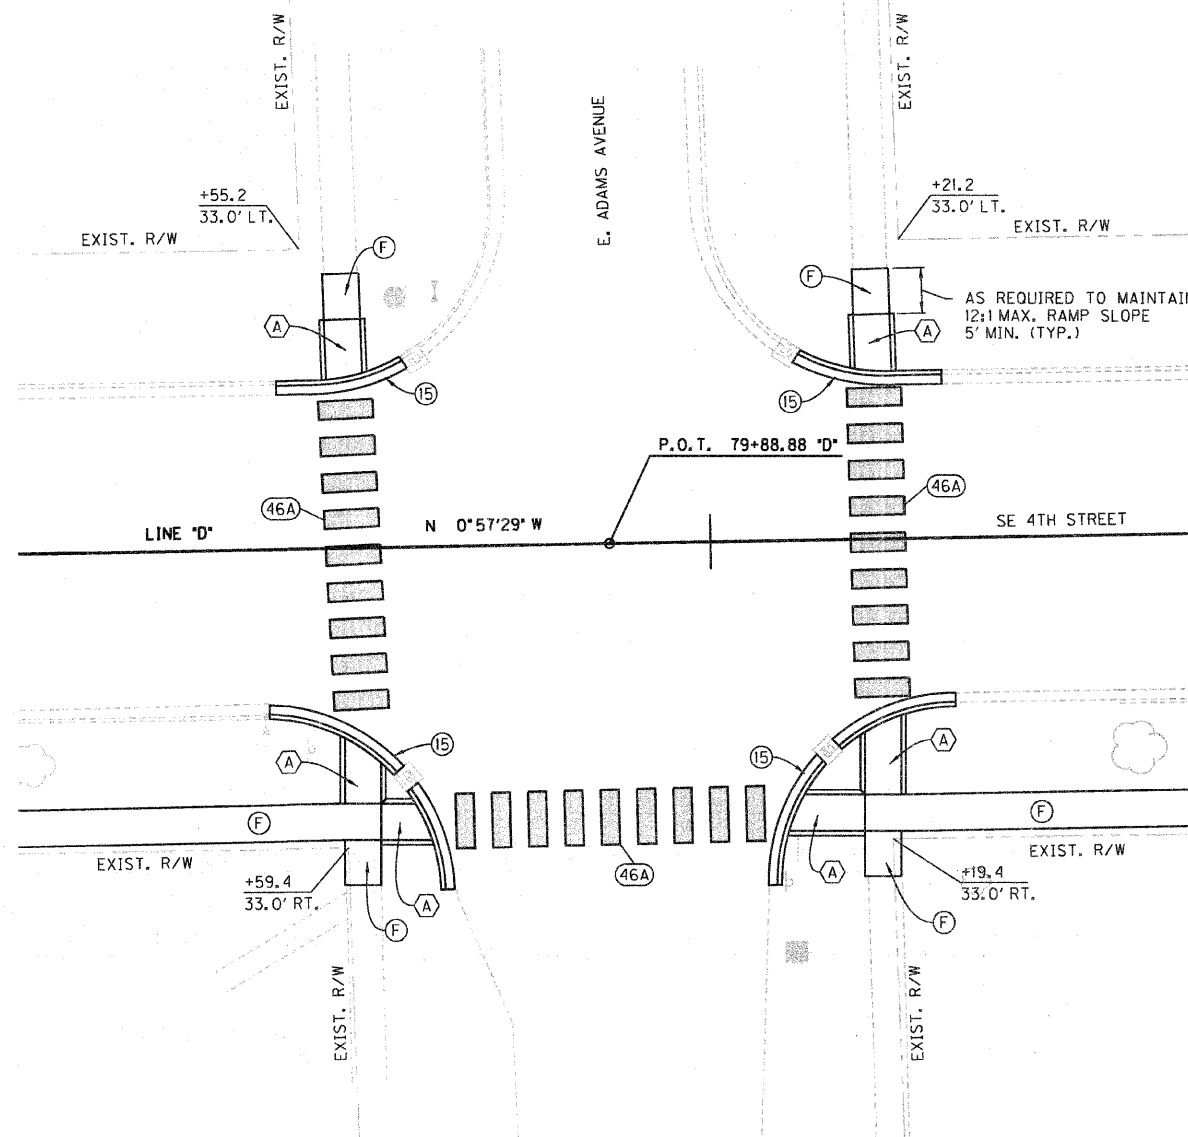


SE 4th STREET & E. ADAMS AVENUE

C:\Users\Nobilia\2007-213-S Cooney\_SRTS\Design\Coord\In+Draws.dgn  
 4/19/2012 REVISION 2.0  
 PDF.plt 12:38:45 PM  
 INDO1.TXD

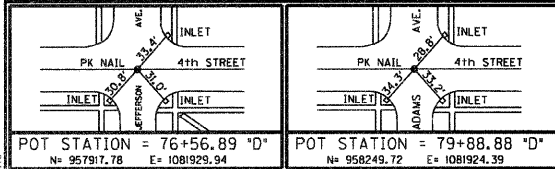

- ⊛ CURB RAMP, TYPE #
- ⑬ CONCRETE CURB, TYPE B
- ⑮ COMBINATION CONCRETE CURB & GUTTER, TYPE B-6.12
- Ⓣ PORTLAND CEMENT CONCRETE SIDEWALK 4 INCH
- ④6A THERMOPLASTIC PAVEMENT MARKING - LINE 24'
- ②6U SEEDING, CLASS 1B



RECOMMENDED FOR APPROVAL: *E. M. Smith* 4/19/12  
 DESIGN ENGINEER DATE

DESIGNED: DWN DRAWN: DWN  
 CHECKED: JAK CHECKED: RSH

**ILLINOIS**  
**DEPARTMENT OF TRANSPORTATION**  
**INTERSECTION / CURB RAMP**  
**DETAILS**

HORIZONTAL SCALE 1" = 10'	BRIDGE FILE
VERTICAL SCALE	SECTION NO. 10-00030-00-SW
SURVEY BOOK	SHEETS 14 OF 33
CONTRACT 95676	PROJECT 2007-213