



83+00

E. WASHINGTON AVENUE

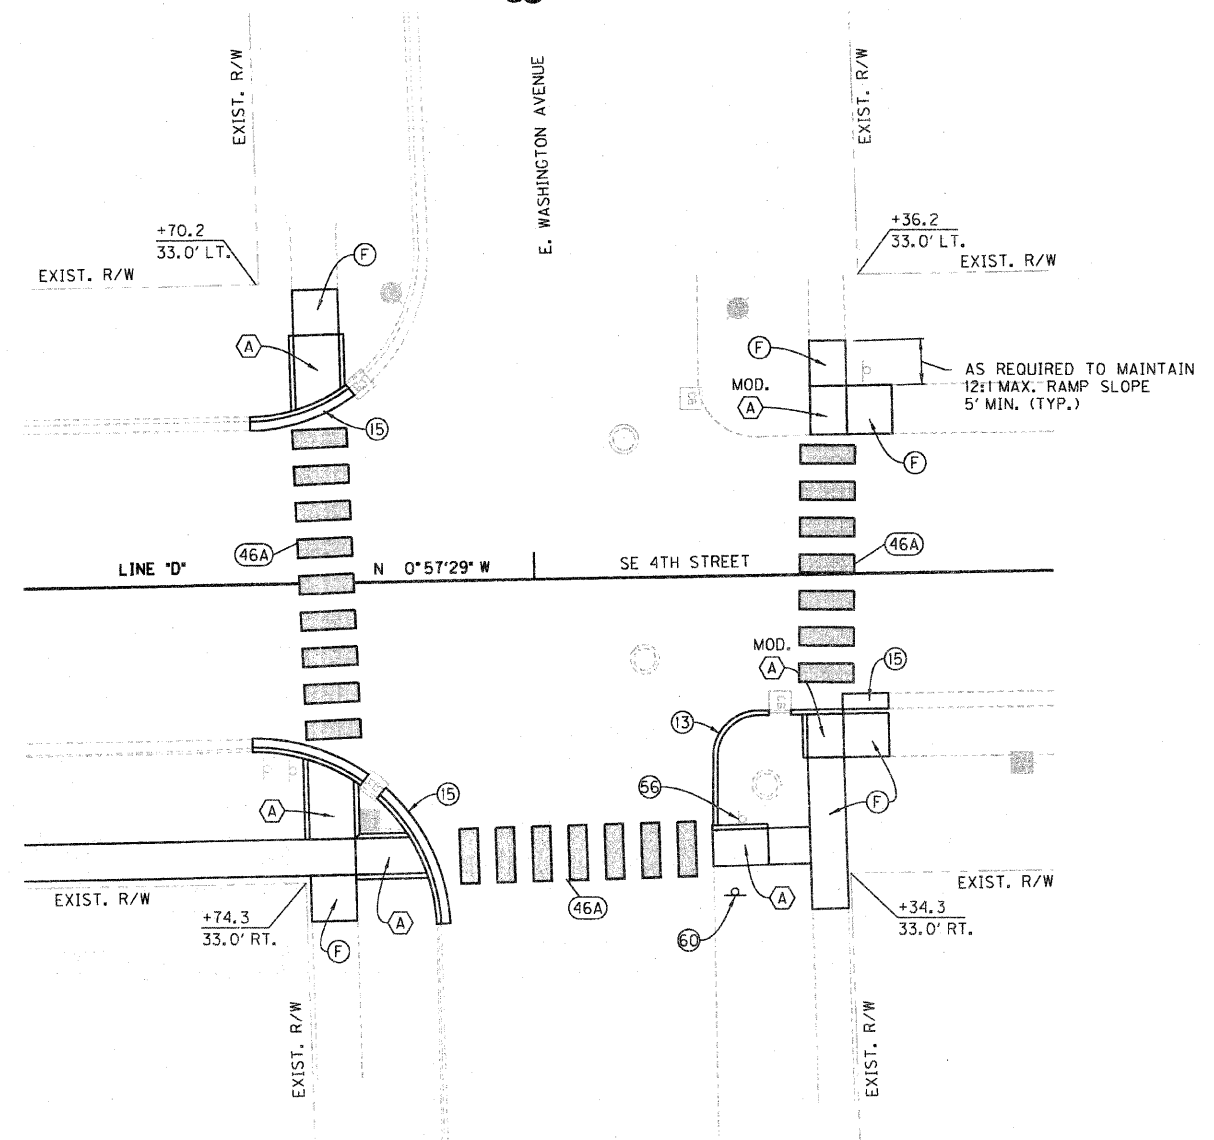

SE 4th STREET & E. WASHINGTON AVENUE

C:\Users\Nobria\2007-213-S Cooney_SRFSA\Design\Cadd\Int\213s.dgn
 REVISION 2.0
 4/19/2012
 PDF: dft
 12:38:46 PM
 INDDT.tbl

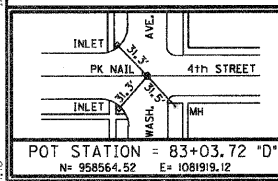

- (*) CURB RAMP, TYPE *
- (13) CONCRETE CURB, TYPE B
- (15) COMBINATION CONCRETE CURB & GUTTER, TYPE B-6.12
- (56) REMOVE EXISTING SHEET SIGN AND SUPPORTS
- (60) EXISTING SHEET SIGN AND SUPPORTS RELOCATED
- (F) PORTLAND CEMENT CONCRETE SIDEWALK 4 INCH
- (26U) SEEDING, CLASS 1B
- (46A) THERMOPLASTIC PAVEMENT MARKING - LINE 24'

	RECOMMENDED FOR APPROVAL <i>Eric M. Smith</i> DESIGN ENGINEER	4/19/12 DATE
	DESIGNED: DWN	DRAWN: DWN
	CHECKED: JAK	CHECKED: RSH
	INTERSECTION / CURB RAMP DETAILS	

ILLINOIS
 DEPARTMENT OF TRANSPORTATION
 INTERSECTION / CURB RAMP
 DETAILS

HORIZONTAL SCALE 1" = 10'	BRIDGE FILE
VERTICAL SCALE	SECTION NO. 10-00030-00-SW
SURVEY BOOK	SHEETS 15 of 33
CONTRACT 95676	PROJECT 2007-213