


| | |
|---------------|--|
| DATE | |
| BY | |
| FINISHED | |
| PLOTTED | |
| NOTE BOOK | |
| NO. | |
| AREAS CHECKED | |

| | |
|---------------|--|
| DATE | |
| BY | |
| ORIGINAL | |
| SURVEY | |
| NOTE BOOK | |
| NO. | |
| AREAS CHECKED | |

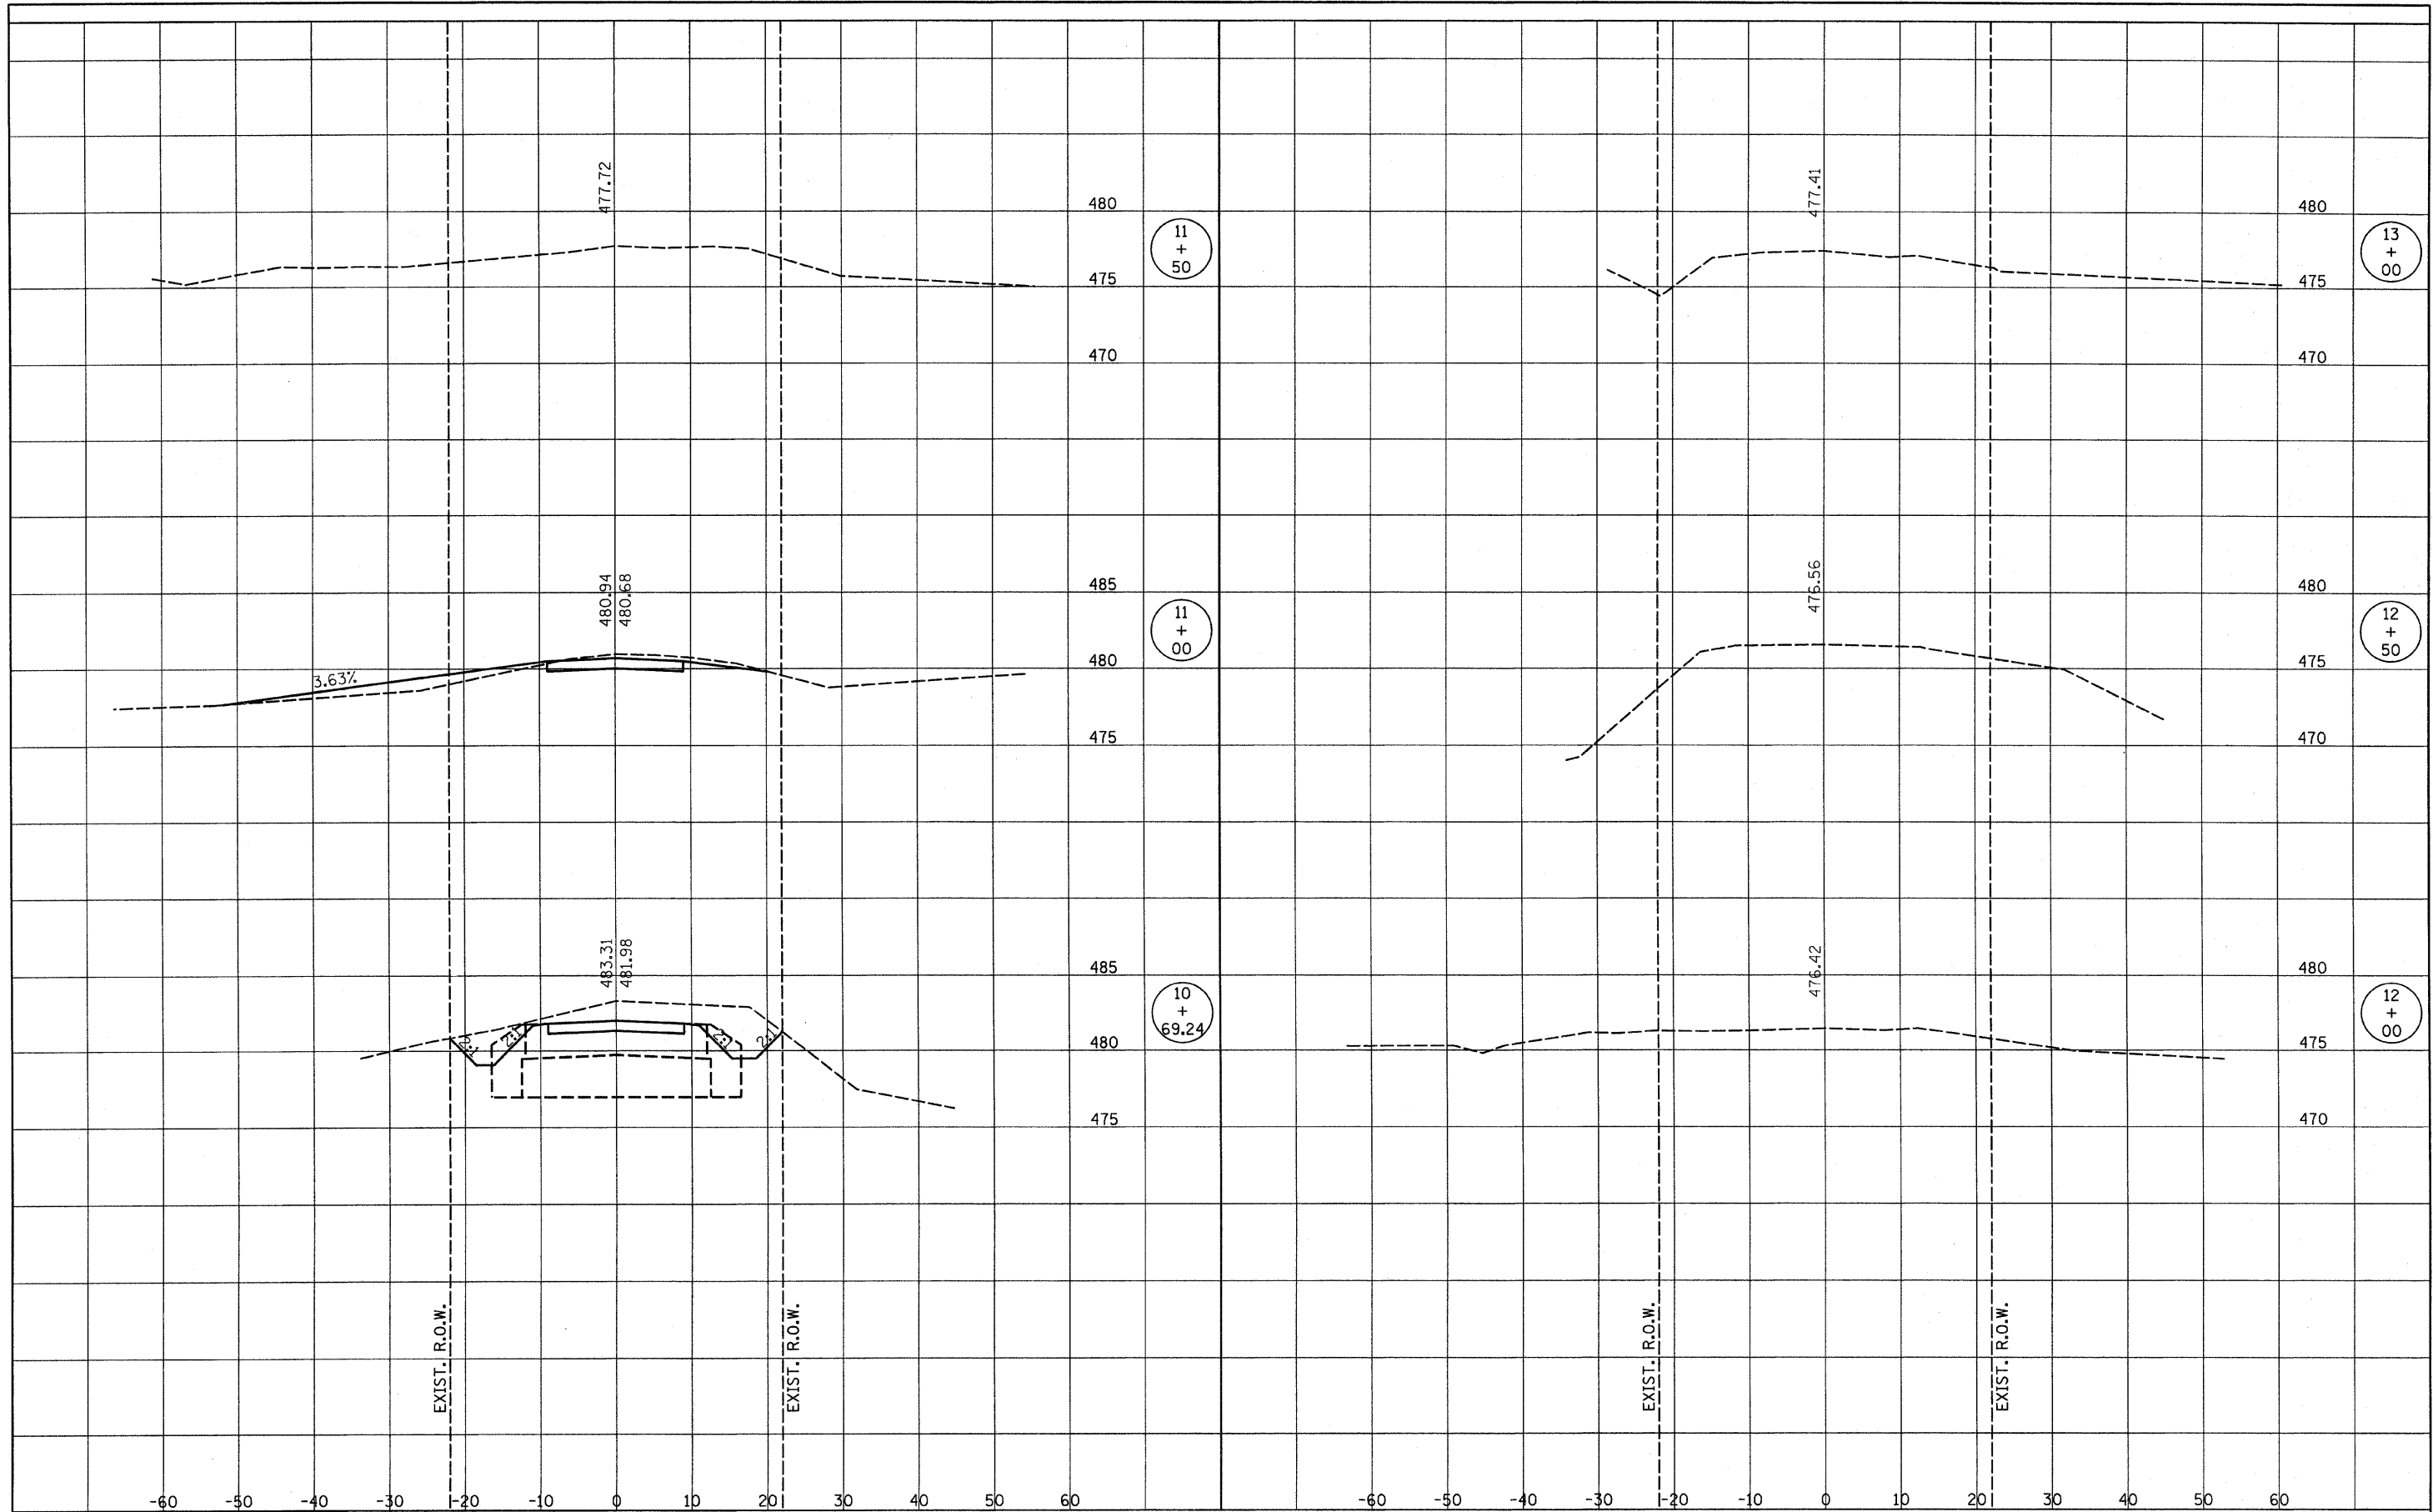

RHUTASEL and ASSOCIATES, INC.
 CONSULTING ENGINEERS • LAND SURVEYORS
 CENTRALIA, ILLINOIS FREEBURG, ILLINOIS

| | | | | |
|----------|---|------------|---------|---|
| DESIGNED | - | GLH | REVISED | - |
| DRAWN | - | JN | REVISED | - |
| CHECKED | - | BLT | REVISED | - |
| DATE | - | 04/06/2012 | REVISED | - |

STATE OF ILLINOIS
DEPARTMENT OF TRANSPORTATION

CROSS SECTIONS OF ROADWAY
STRUCTURE NO. 026-3455

STA. 10+69.24 TO STA. 13+00

| | | | | |
|--------------------|----------------|---------|---------------------------|-----------|
| ROUTE | SECTION | COUNTY | TOTAL SHEETS | SHEET NO. |
| TR 429 | 10-18121-00-BR | FAYETTE | 15 | 15 |
| RAAI JOB NO. 50811 | | | ILLINOIS FED. AID PROJECT | |
| CONTRACT NO. 95677 | | | | |