


FINAL SURVEY	SURVEYED	BY	DATE
NOTE BOOK NO.	PLOTTED		
	TEMPLATE		
	AREAS CHECKED		

ORIGINAL SURVEY	SURVEYED	BY	DATE
NOTE BOOK NO.	PLOTTED		
	TEMPLATE		
	AREAS CHECKED		

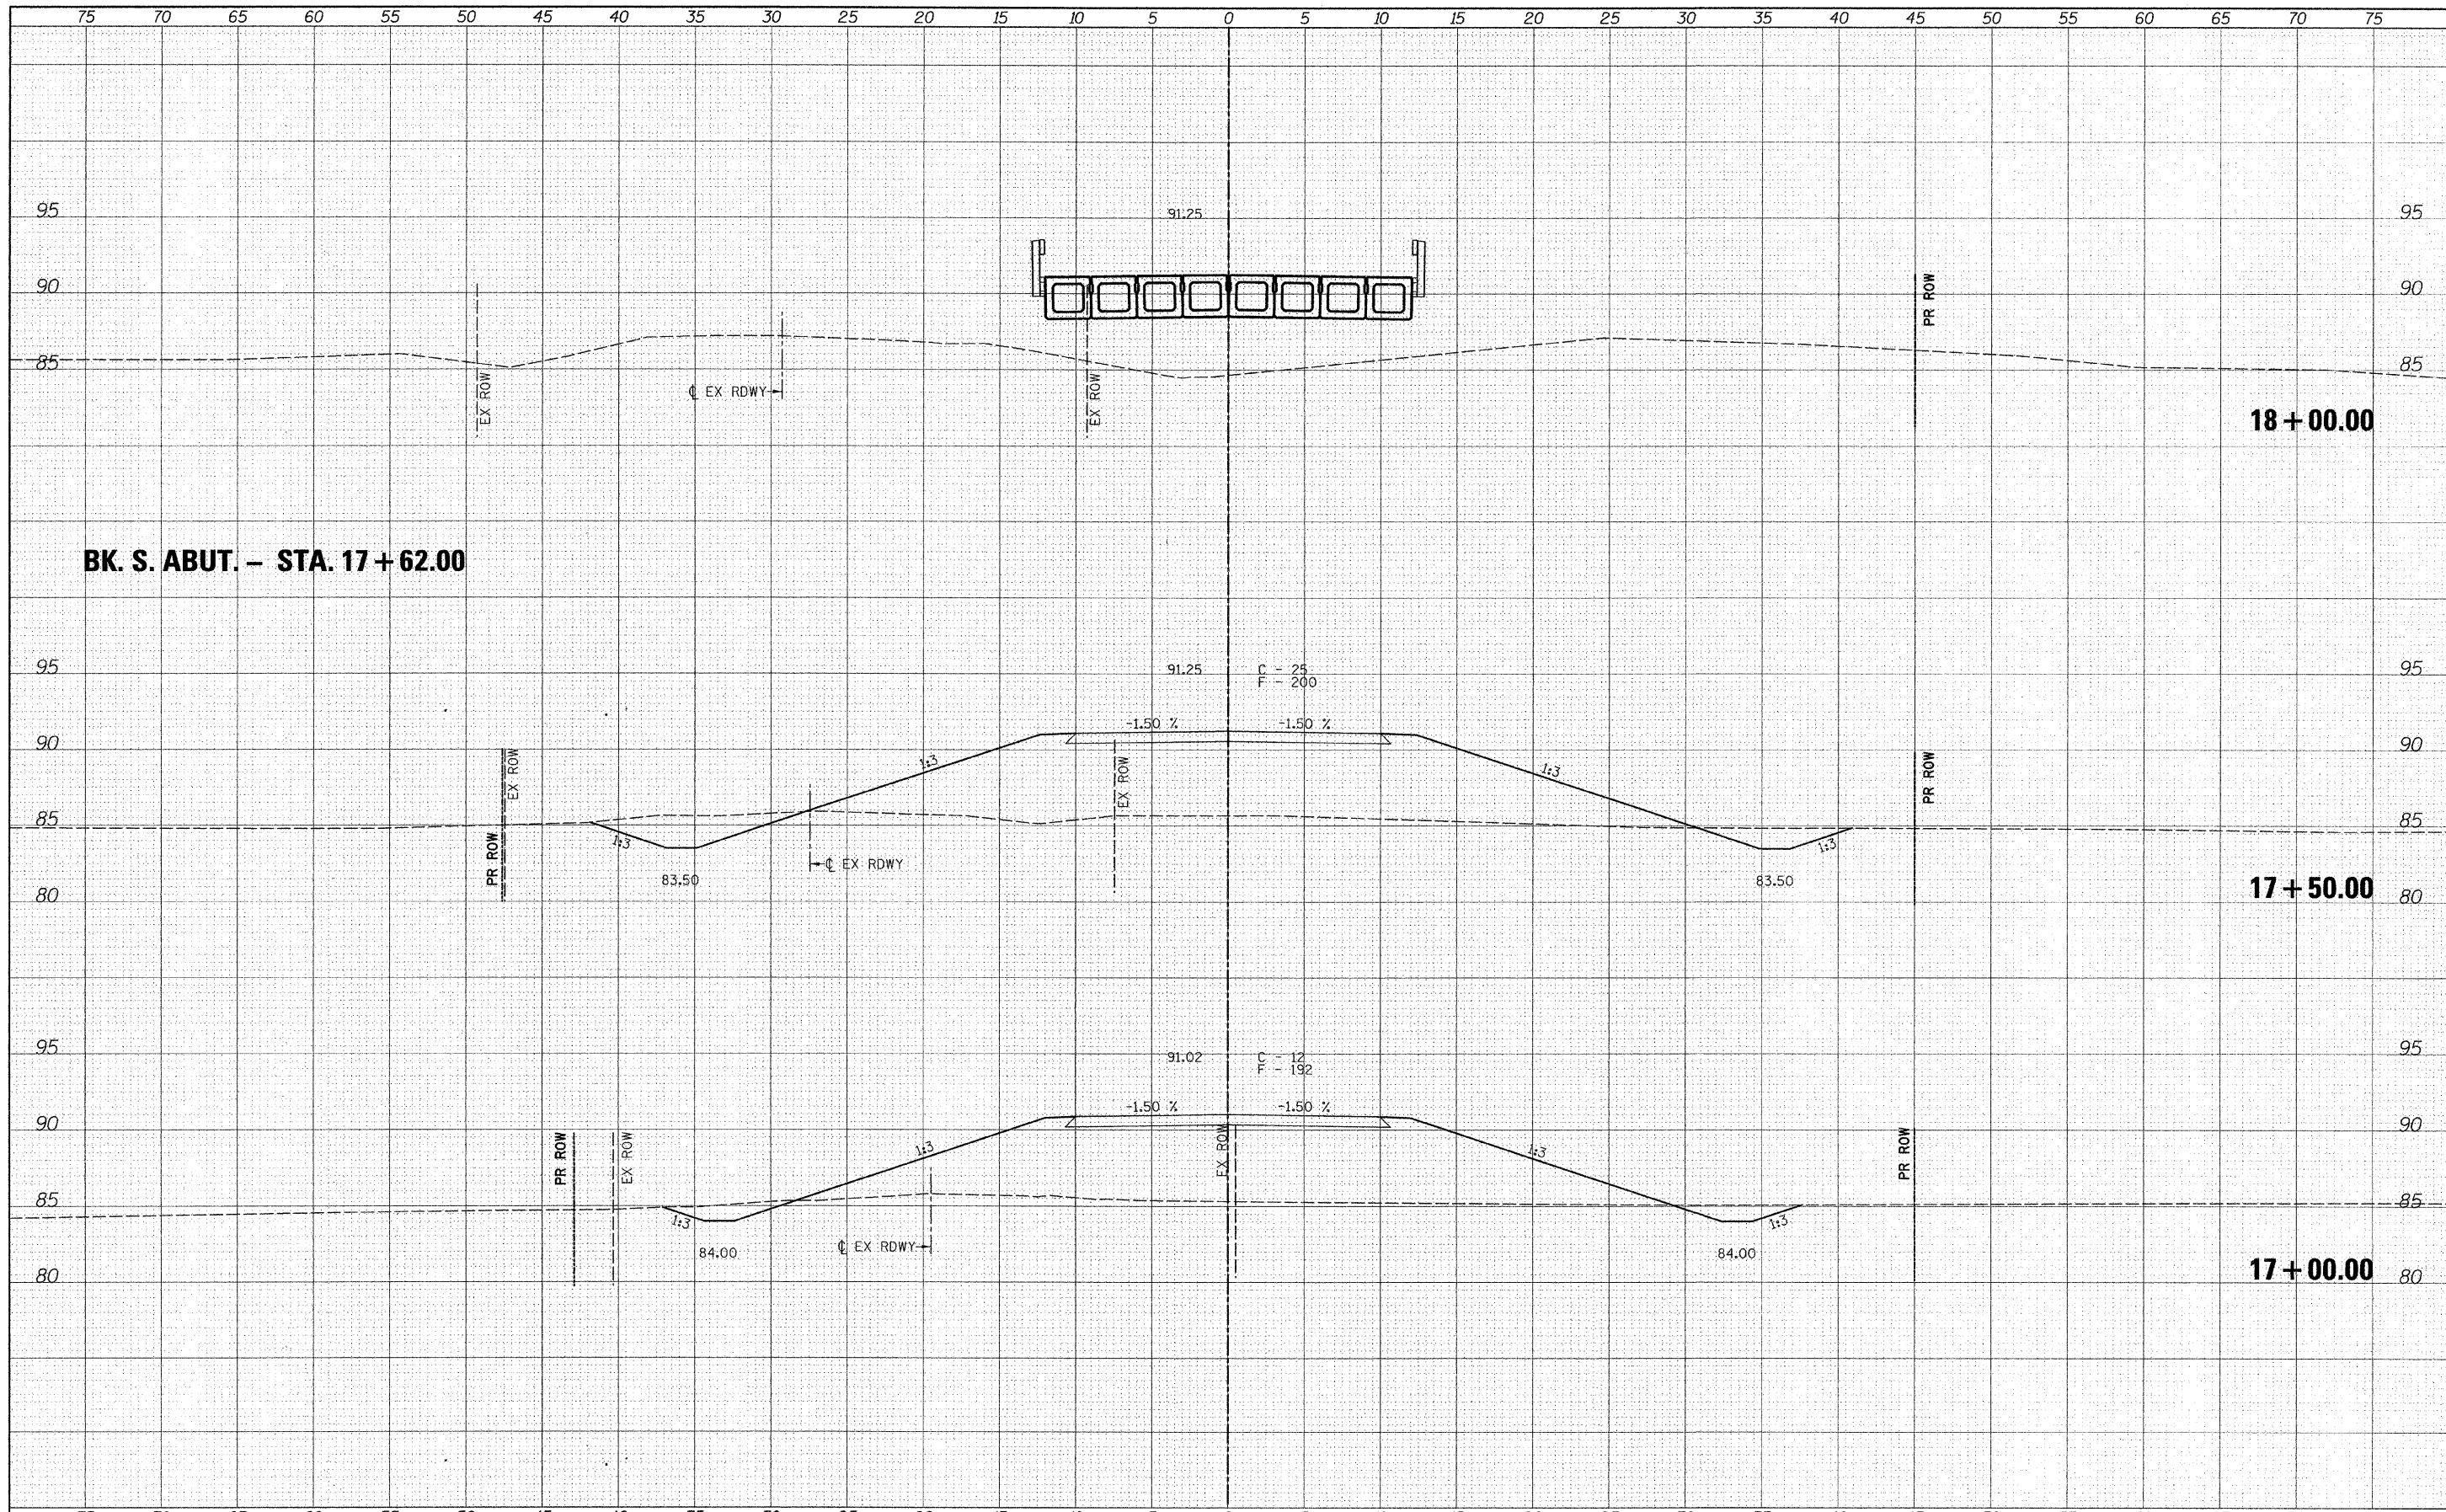


BK. S. ABUT. - STA. 17 + 62.00

18 + 00.00

17 + 50.00

17 + 00.00

FILE NAME -	USER NAME = #USER#	DESIGNED -	REVISED -	 Allen Henderson & Associates, Inc. Civil and Structural Engineers Springfield, IL. 62703 Phone: (217)544-8033 IL Design Firm No. 184-001907	CROSS SECTIONS (T.R. 272)		T.R. RTE.	SECTION	COUNTY	TOTAL SHEETS	SHEET NO.
#FILEL#		DRAWN -	REVISED -		SCALE: 1" = 5'	SHEET NO. 17 OF 27 SHEETS	272	10-03114-00-BR	SHELBY	27	19
		CHECKED -	REVISED -		STA. 17+00.00	TO STA. 18+00.00	CONTRACT NO. 95688				
		DATE -	REVISED -		FED. ROAD DIST. NO. ILLINOIS FED. AID PROJECT						