


FINAL SURVEY	SURVEYED	DATE
NOTE BOOK	PLOTTED	BY
NO.	TEMPLATE	
	AREAS CHECKED	

ORIGINAL SURVEY	SURVEYED	DATE
NOTE BOOK	PLOTTED	BY
NO.	TEMPLATE	
	AREAS CHECKED	

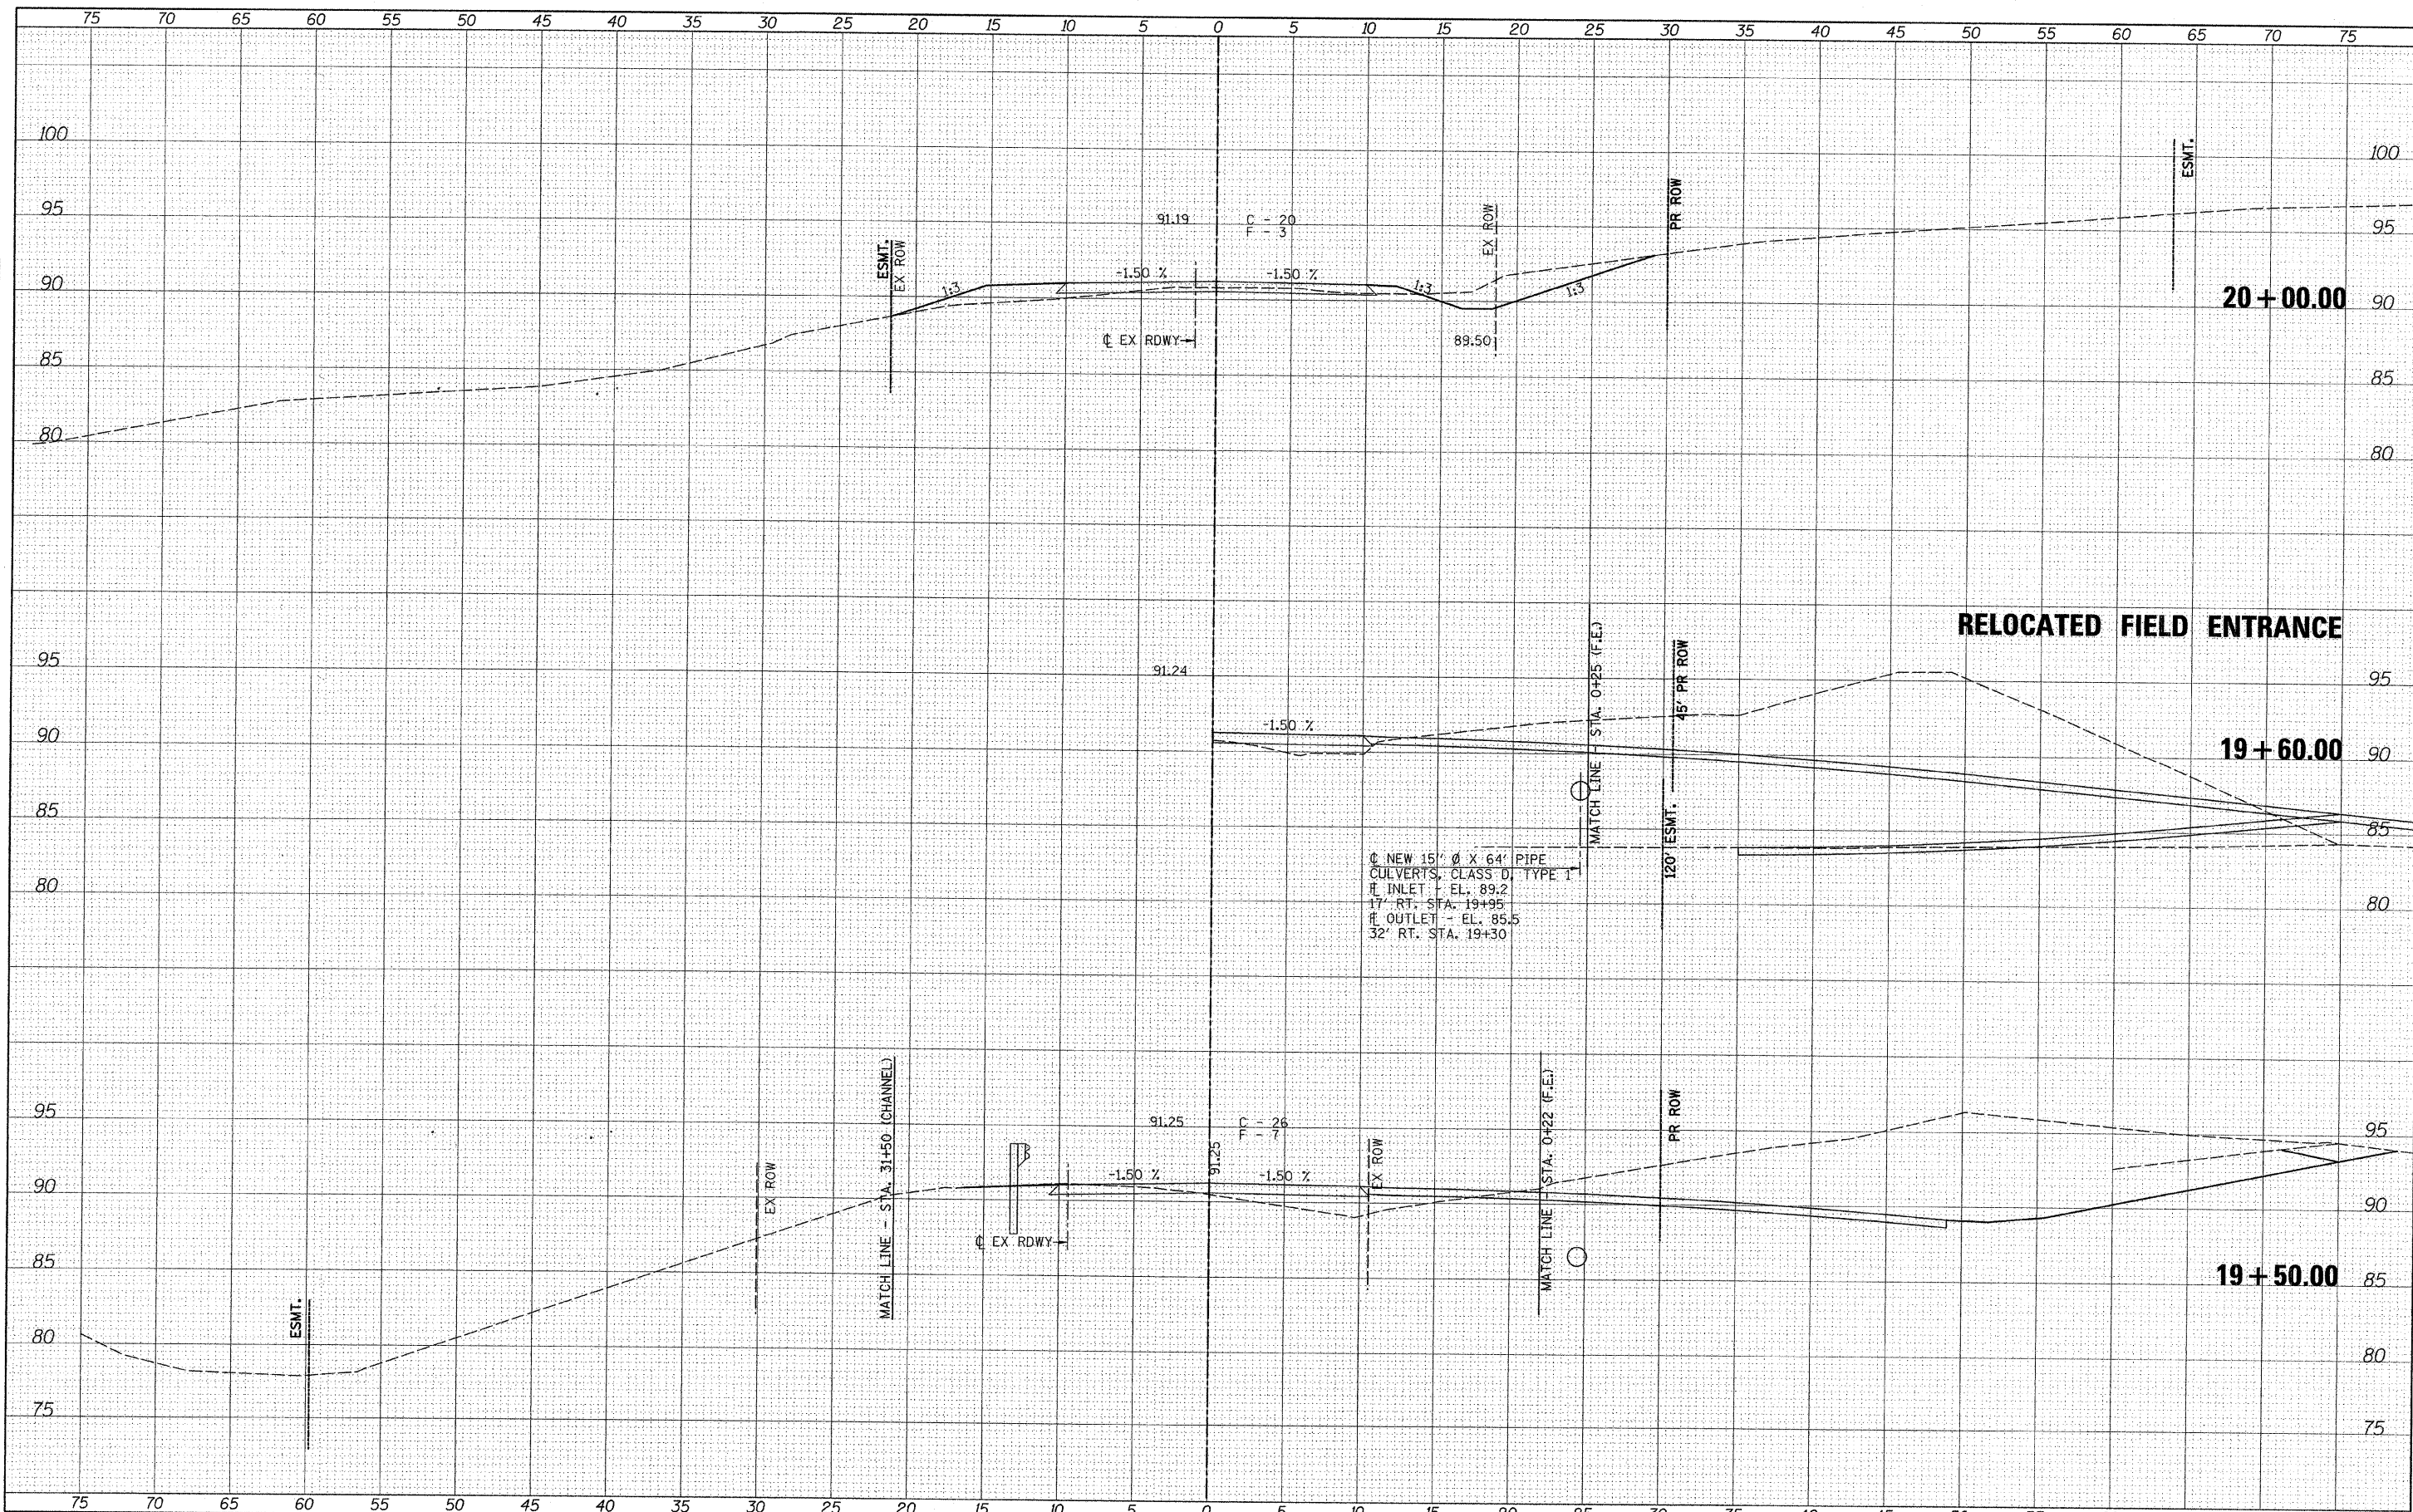

FILE NAME =	USER NAME = #USER#	DESIGNED -	REVISED -	Allen Henderson & Associates, Inc. Civil and Structural Engineers Springfield, IL 62703 Phone: (217)544-8033 IL Design Firm No. 184-001907	CROSS SECTIONS (T.R. 272)		T.R. 272	SECTION 10-03114-00-BR	COUNTY SHELBY	TOTAL SHEETS 27	SHEET NO. 21
#FILE#	PLOT SCALE = #SCALE#	DRAWN -	REVISED -				CONTRACT NO. 95688				
	PLOT DATE = #DATE#	CHECKED -	REVISED -		SCALE: 1" = 5'	SHEET NO. 17 OF 27 SHEETS	STA. 19+50.00 TO STA. 20+00.00	FED. ROAD DIST. NO.	ILLINOIS FED. AID PROJECT		
		DATE	REVISED -								