



DATE	
BY	
ORIGINAL SURVEY	
PLOTTED	
TEMPLATE	
AREAS CHECKED	
FINAL SURVEY	
NOTE BOOK	
NO.	

DATE	
BY	
ORIGINAL SURVEY	
PLOTTED	
TEMPLATE	
AREAS CHECKED	
FINAL SURVEY	
NOTE BOOK	
NO.	

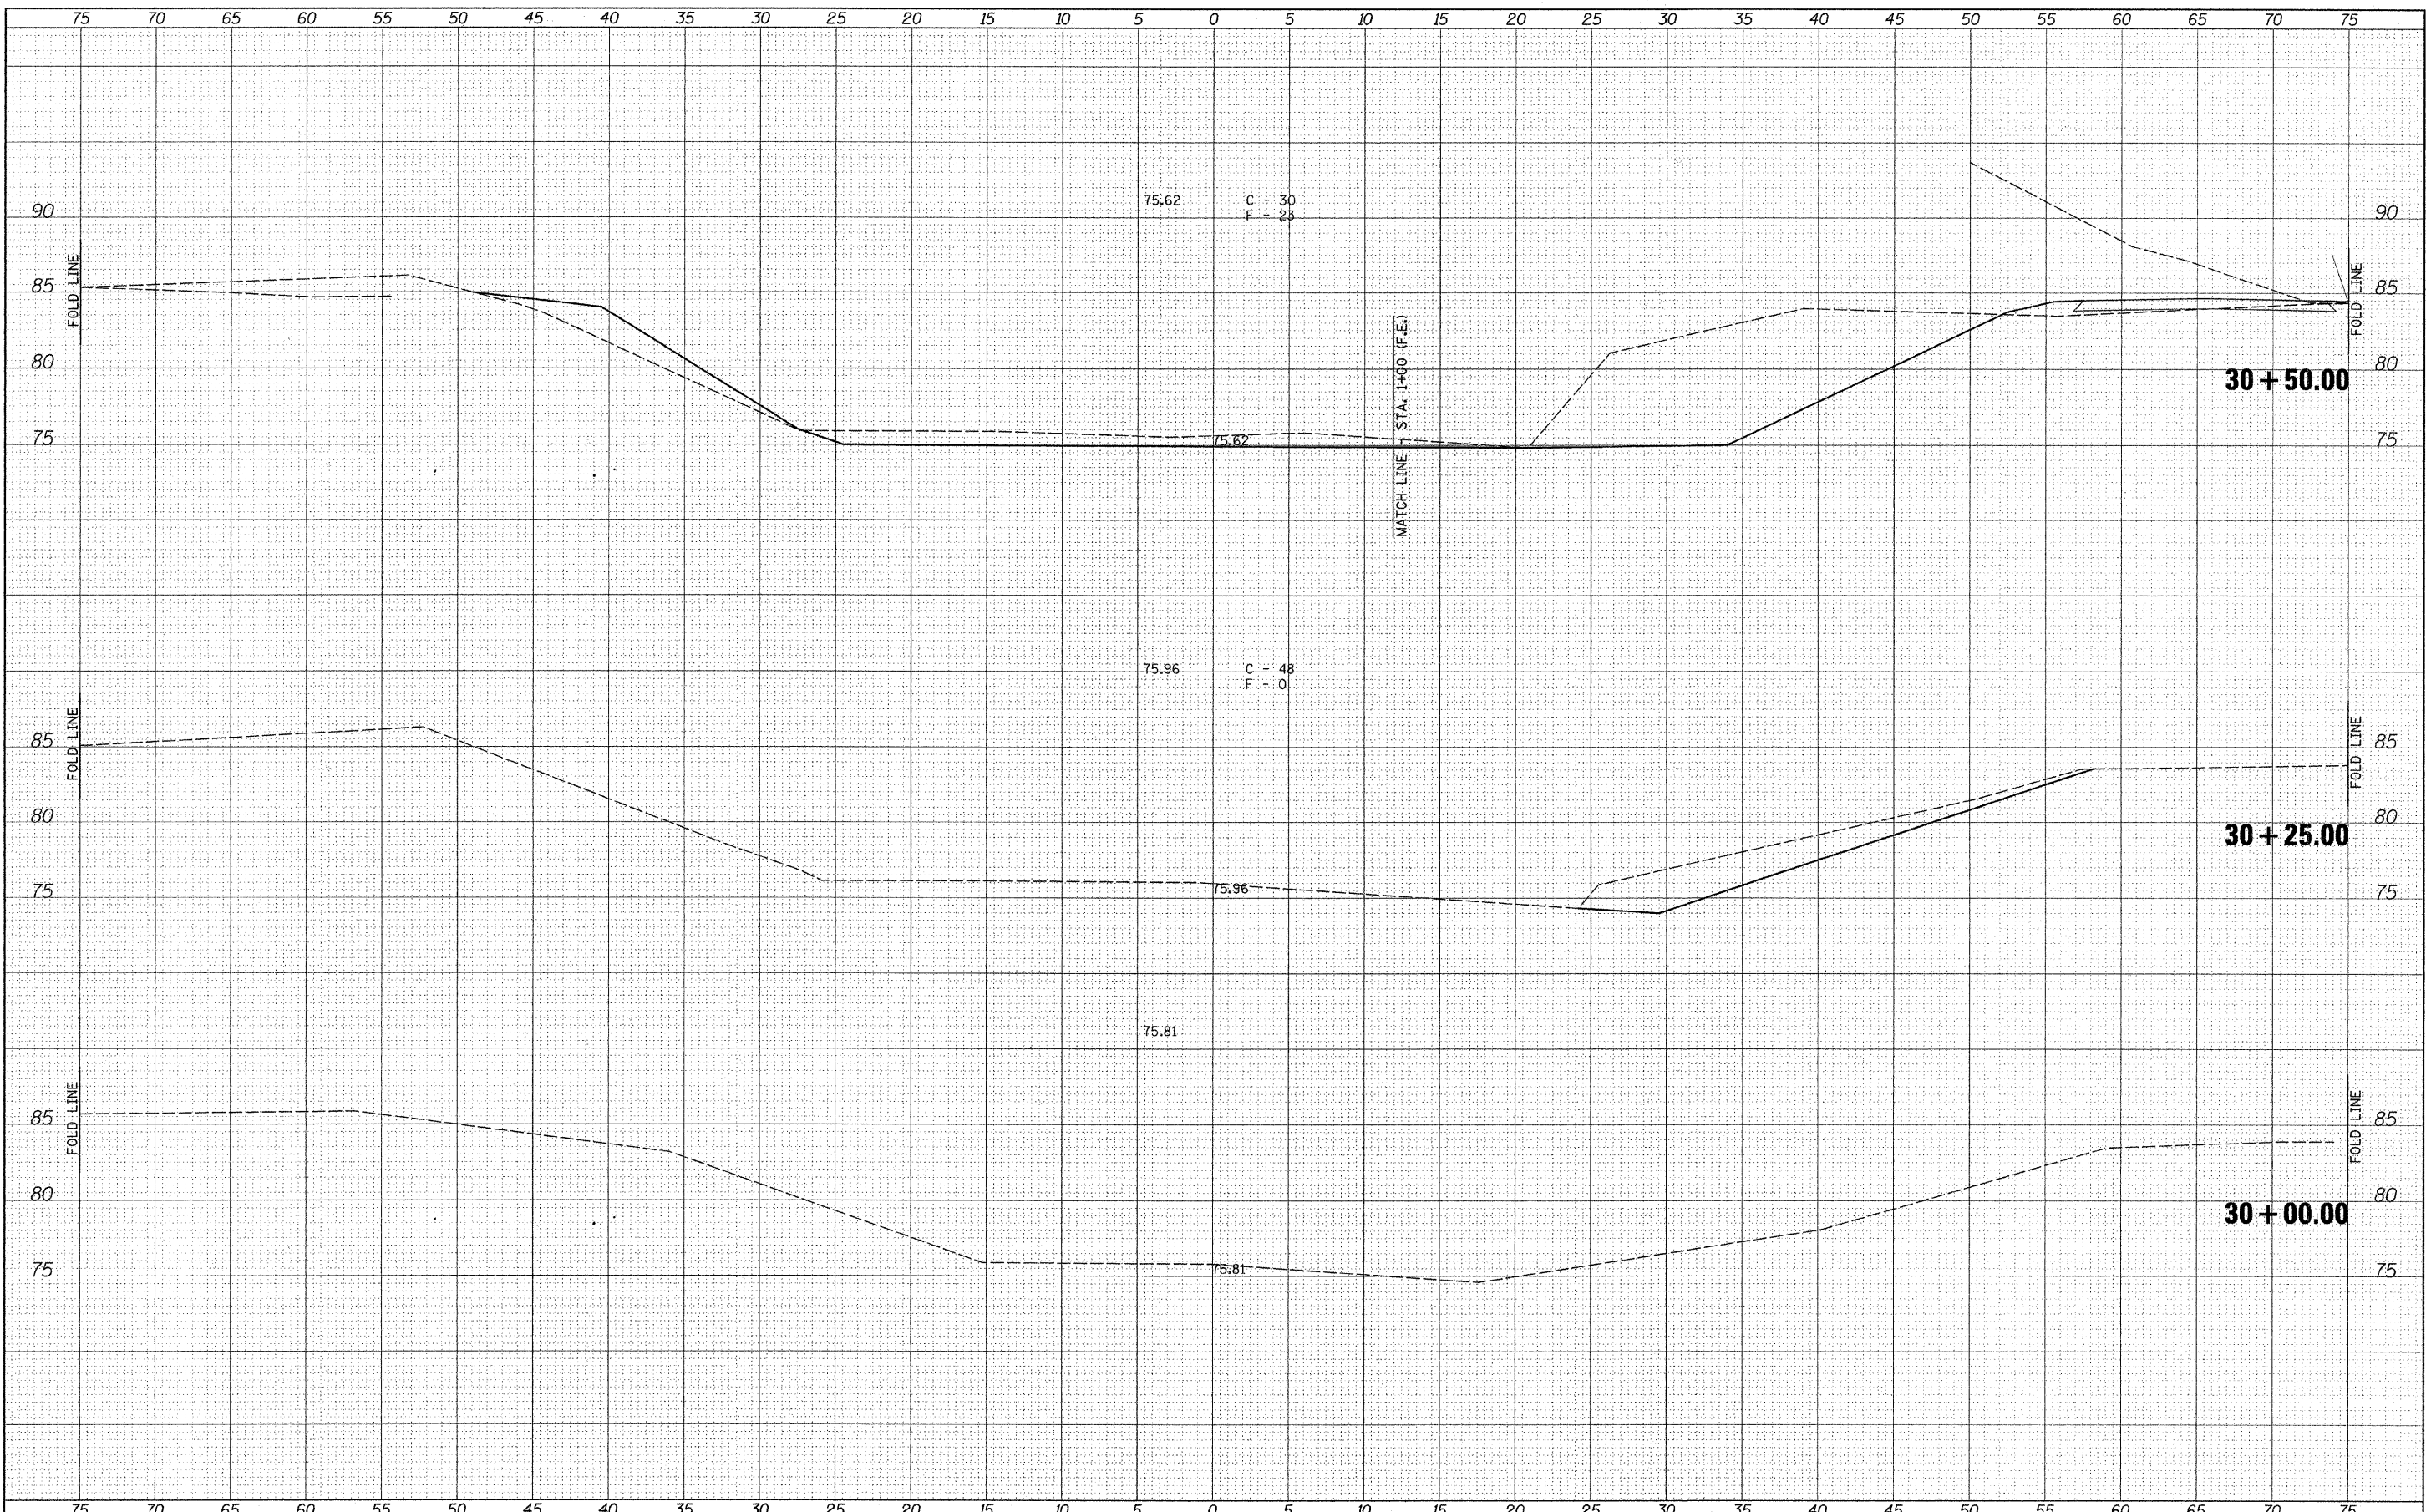

FILE NAME =	USER NAME = *USER*	DESIGNED -	REVISED -	 Allen Henderson & Associates, Inc. Civil and Structural Engineers Springfield, IL 62703 Phone: (217)544-8033 IL Design Firm No. 184-001907	CROSS SECTIONS (THRU CHANNEL)		T.R. RTE.	SECTION	COUNTY	TOTAL SHEETS	SHEET NO.	
#FILE#		DRAWN -	REVISED -		SCALE: 1" = 5'	SHEET NO. 25 OF 27 SHEETS	STA. 30+00.00 TO STA. 30+50.00	272	10-03114-00-BR	SHELBY	27	25
		CHECKED -	REVISED -									
		DATE -	REVISED -									
							FED. ROAD DIST. NO. ILLINOIS FED. AID PROJECT					