


FINAL SURVEY	SURVEYED	BY	DATE
NOTE BOOK	PLOTTED		
NO.	AREAS CHECKED		

ORIGINAL SURVEY	SURVEYED	BY	DATE
NOTE BOOK	PLOTTED		
NO.	AREAS CHECKED		

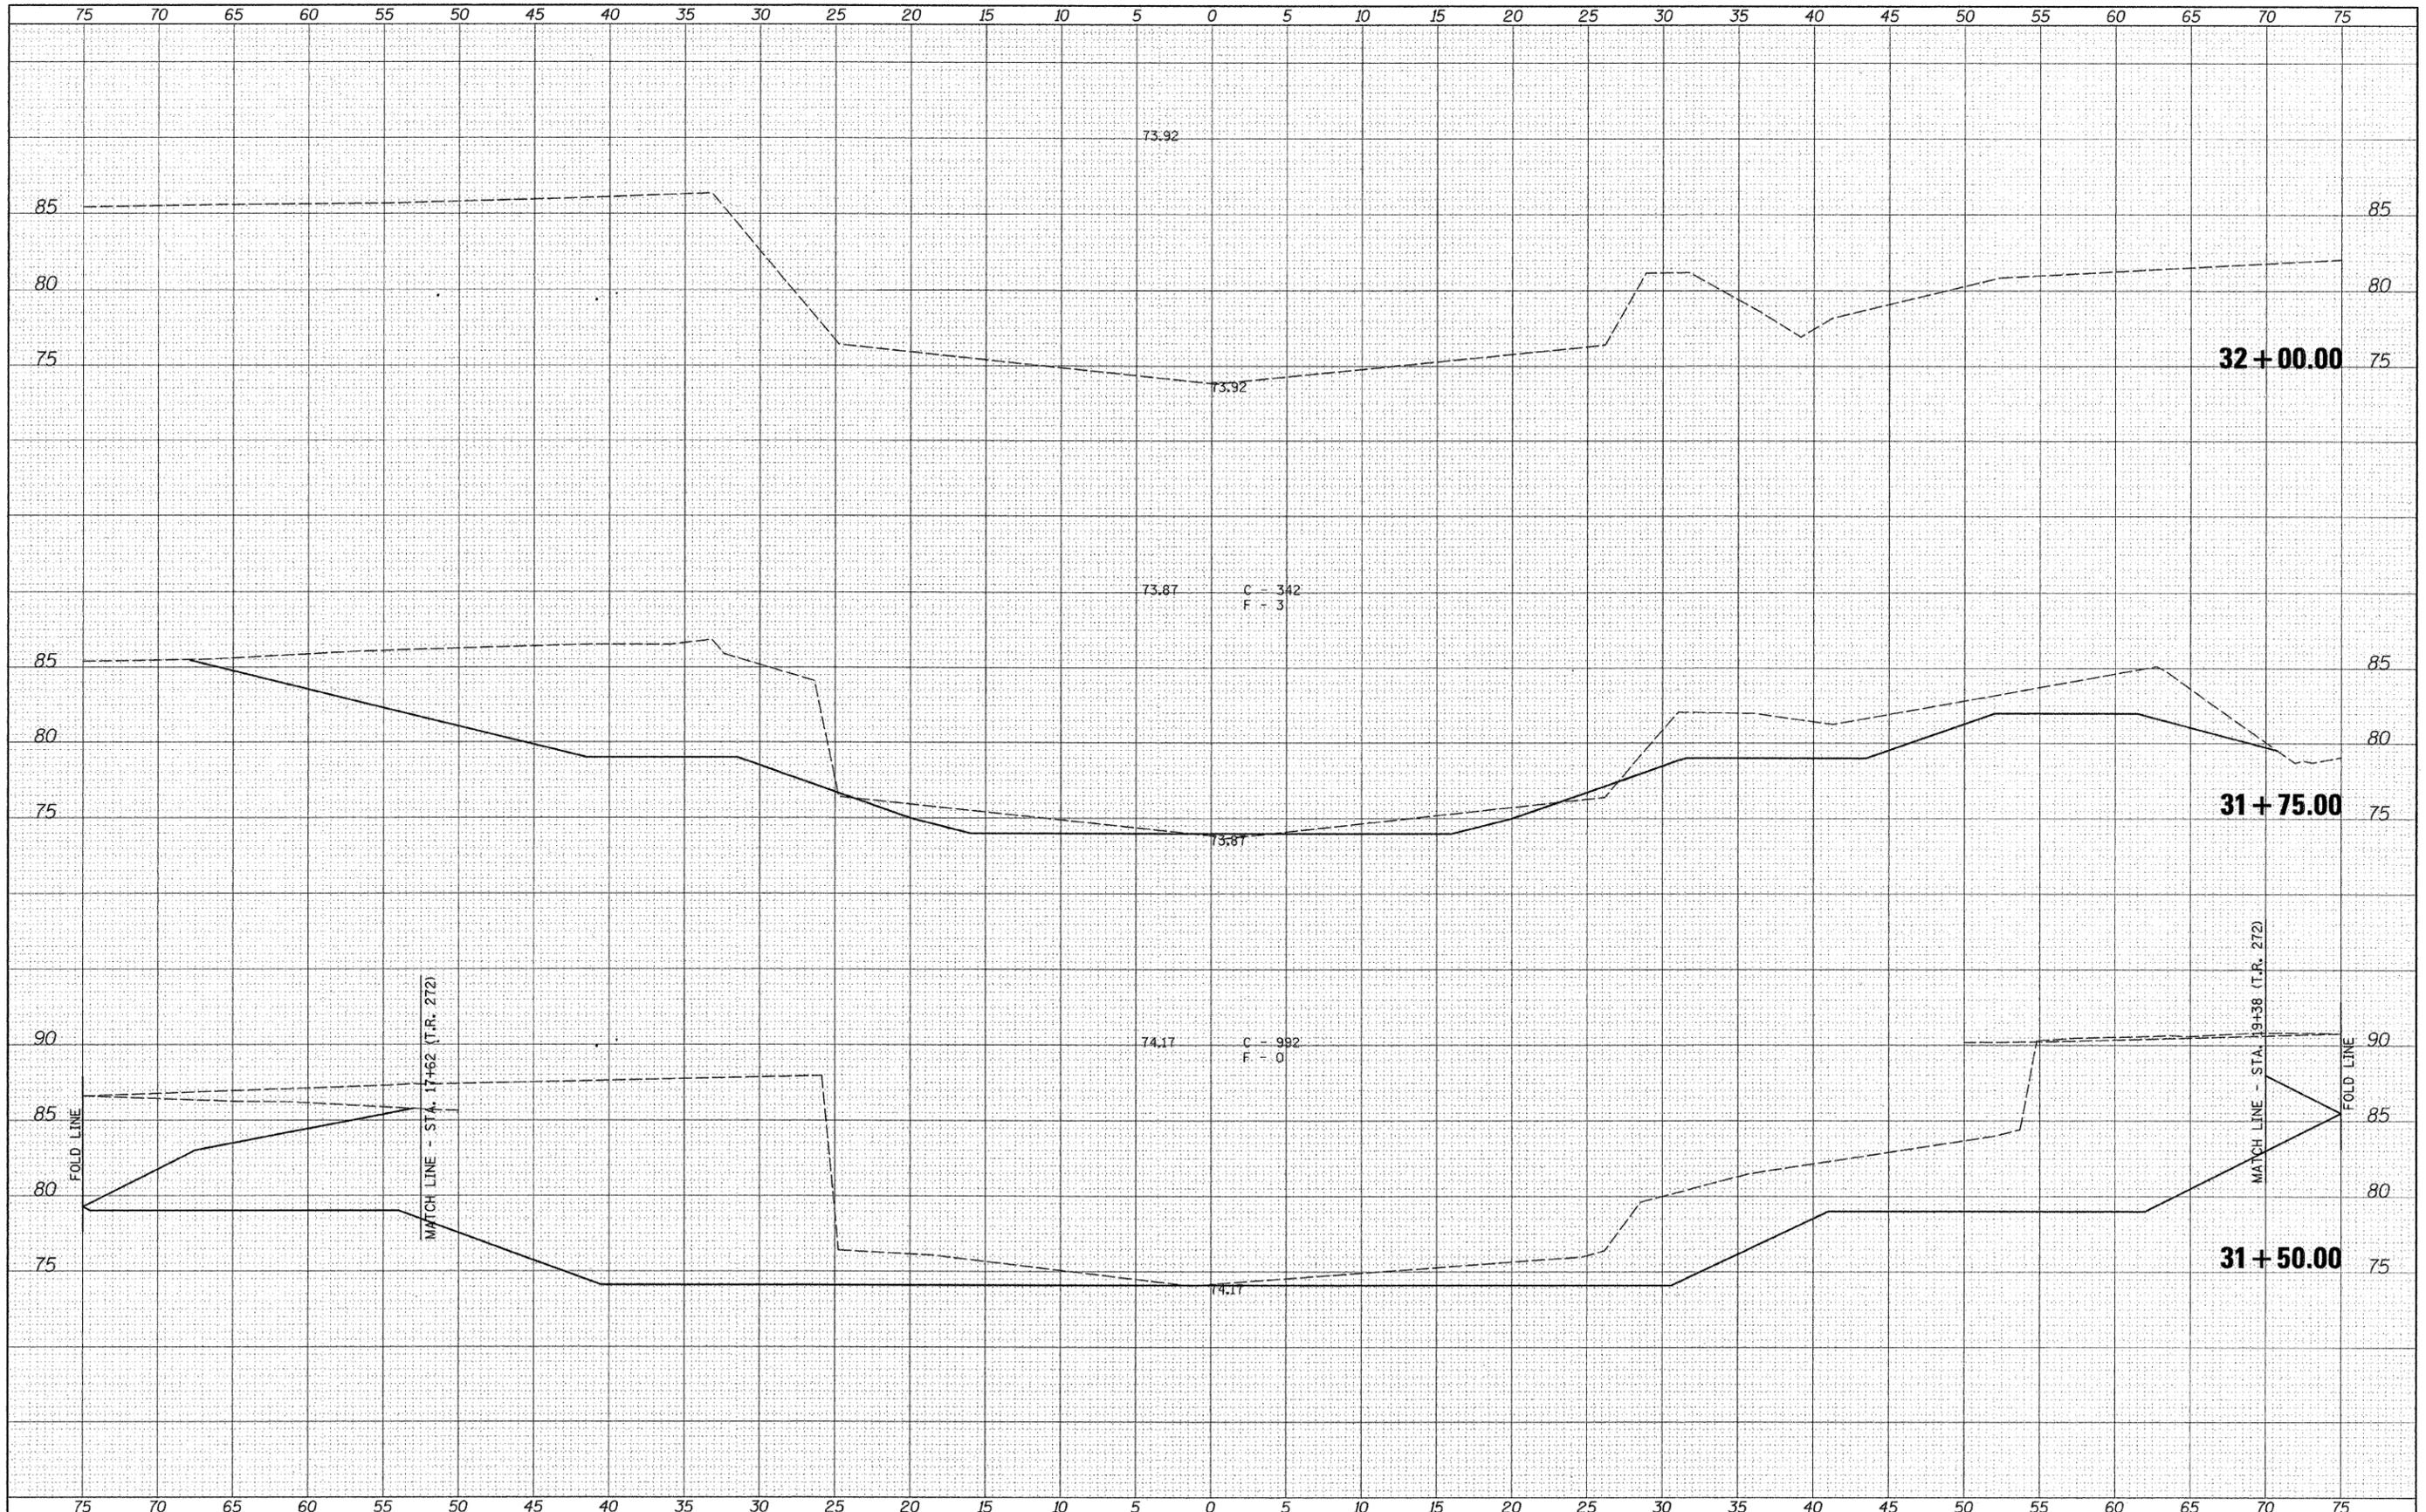

FILE NAME =
#FILE#

USER NAME = #USER#
DESIGNED -
DRAWN -
CHECKED -
DATE -

REVISIONS
REVISED -
REVISED -
REVISED -
REVISED -



Allen Henderson & Associates, Inc.
Civil and Structural Engineers Springfield, IL.
62703 Phone: (217)544-8033 IL. Design Firm
No. 184-001907

CROSS SECTIONS (THRU CHANNEL)

SCALE: 1" = 5' SHEET NO. 27 OF 27 SHEETS STA. 31+50.00 TO STA. 32+00.00

T.R. RTE.	SECTION	COUNTY	TOTAL SHEETS	SHEET NO.
272	10-03114-00-BR	SHELBY	27	27
FED. ROAD DIST. NO. ILLINOIS FED. AID PROJECT			CONTRACT NO. 95688	