
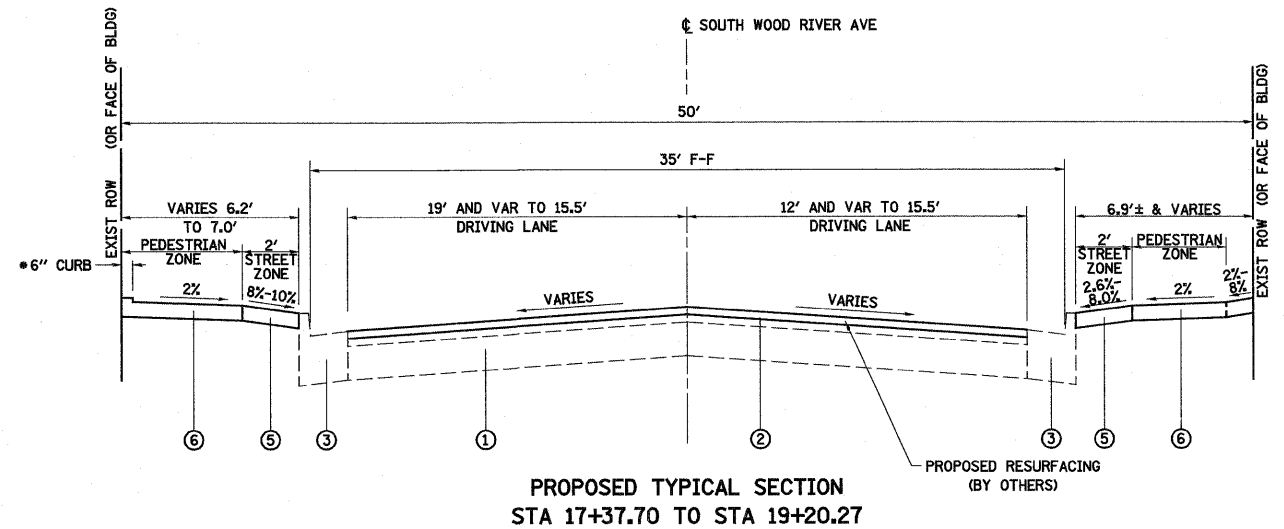


**SWALE CONDITION**  
 LT. STA 4+80.68 TO STA 5+33.46  
 LT. STA 5+87.92 TO STA 6+37.68  
 RT. STA 5+91.01 TO STA 6+42.91  
 LT. STA 13+06.89 TO STA 13+59.54  
 RT. STA 13+08.26 TO STA 13+59.82

**SLOPE CONDITION**  
 RT. STA 4+83.69 TO STA 5+35.89  
 LT. STA 12+08.74 TO STA 12+55.06  
 RT. STA 12+42.53 TO STA 12+55.55

**FERGUSON AVENUE**

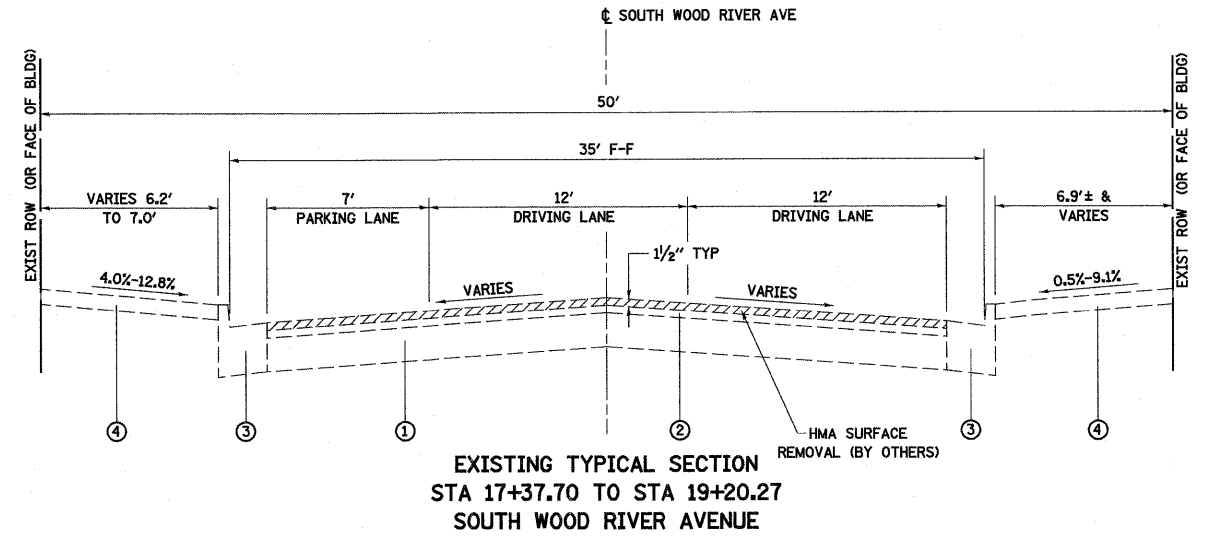

**SOUTH WOOD RIVER AVENUE**

**LEGEND**

- ① EXISTING PAVEMENT STRUCTURE
- ② EXISTING HOT MIX ASPHALT
- ③ EXISTING COMBINATION CURB & GUTTER, TYPE B-6.24
- ④ EXISTING CONCRETE SIDEWALK
- ⑤ PROPOSED PORTLAND CEMENT CONCRETE SIDEWALK 4" SPECIAL
- ⑥ PROPOSED PORTLAND CEMENT CONCRETE SIDEWALK 4"
- ⑦ PROPOSED COMBINATION CURB & GUTTER, TYPE B-6.24
- ⑧ PROPOSED PORTLAND CEMENT CONCRETE DRIVEWAY PAVEMENT 8"

- 1/2" HOT MIX ASPHALT SURFACE REMOVAL (BY OTHERS)
- REMOVAL ITEMS

• FAU ROUTE 8971 & FAU ROUTE 9006  
WOOD RIVER STREETSCAPE PHASE 1

FILE NAME =	USER NAME = Paul	DESIGNED - JWS	REVISED -	<b>CITY OF WOOD RIVER</b>	<b>WOOD RIVER STREETSCAPE TYPICAL SECTIONS - PHASE 1</b>			F.A.U. RTE.	SECTION	COUNTY	TOTAL SHEETS	SHEET NO.		
S:\Projects\40-0001-001 Wood River Streetscape\dwg\hassel.dgn\typsec.ph 1.dgn		DRAWN - BAB	REVISED -		SCALE: 1"=50'	SHEET NO.	OF	SHEETS	STA.	TO STA.	10-00047-01-LS	MADISON	75	5
		CHECKED - BRM	REVISED -											
		DATE - 6-1-2011	REVISED -											
												<b>CONTRACT NO. 97477</b>		
												FED. ROAD DIST. NO. ILLINOIS FED. AID PROJECT		