


BY	DATE
SURVEYED	
PLOTTED	
TEMPLATE	
NOTE BOOK	
NO.	
AREAS CHECKED	

BY	DATE
SURVEYED	
PLOTTED	
TEMPLATE	
NOTE BOOK	
NO.	
AREAS CHECKED	

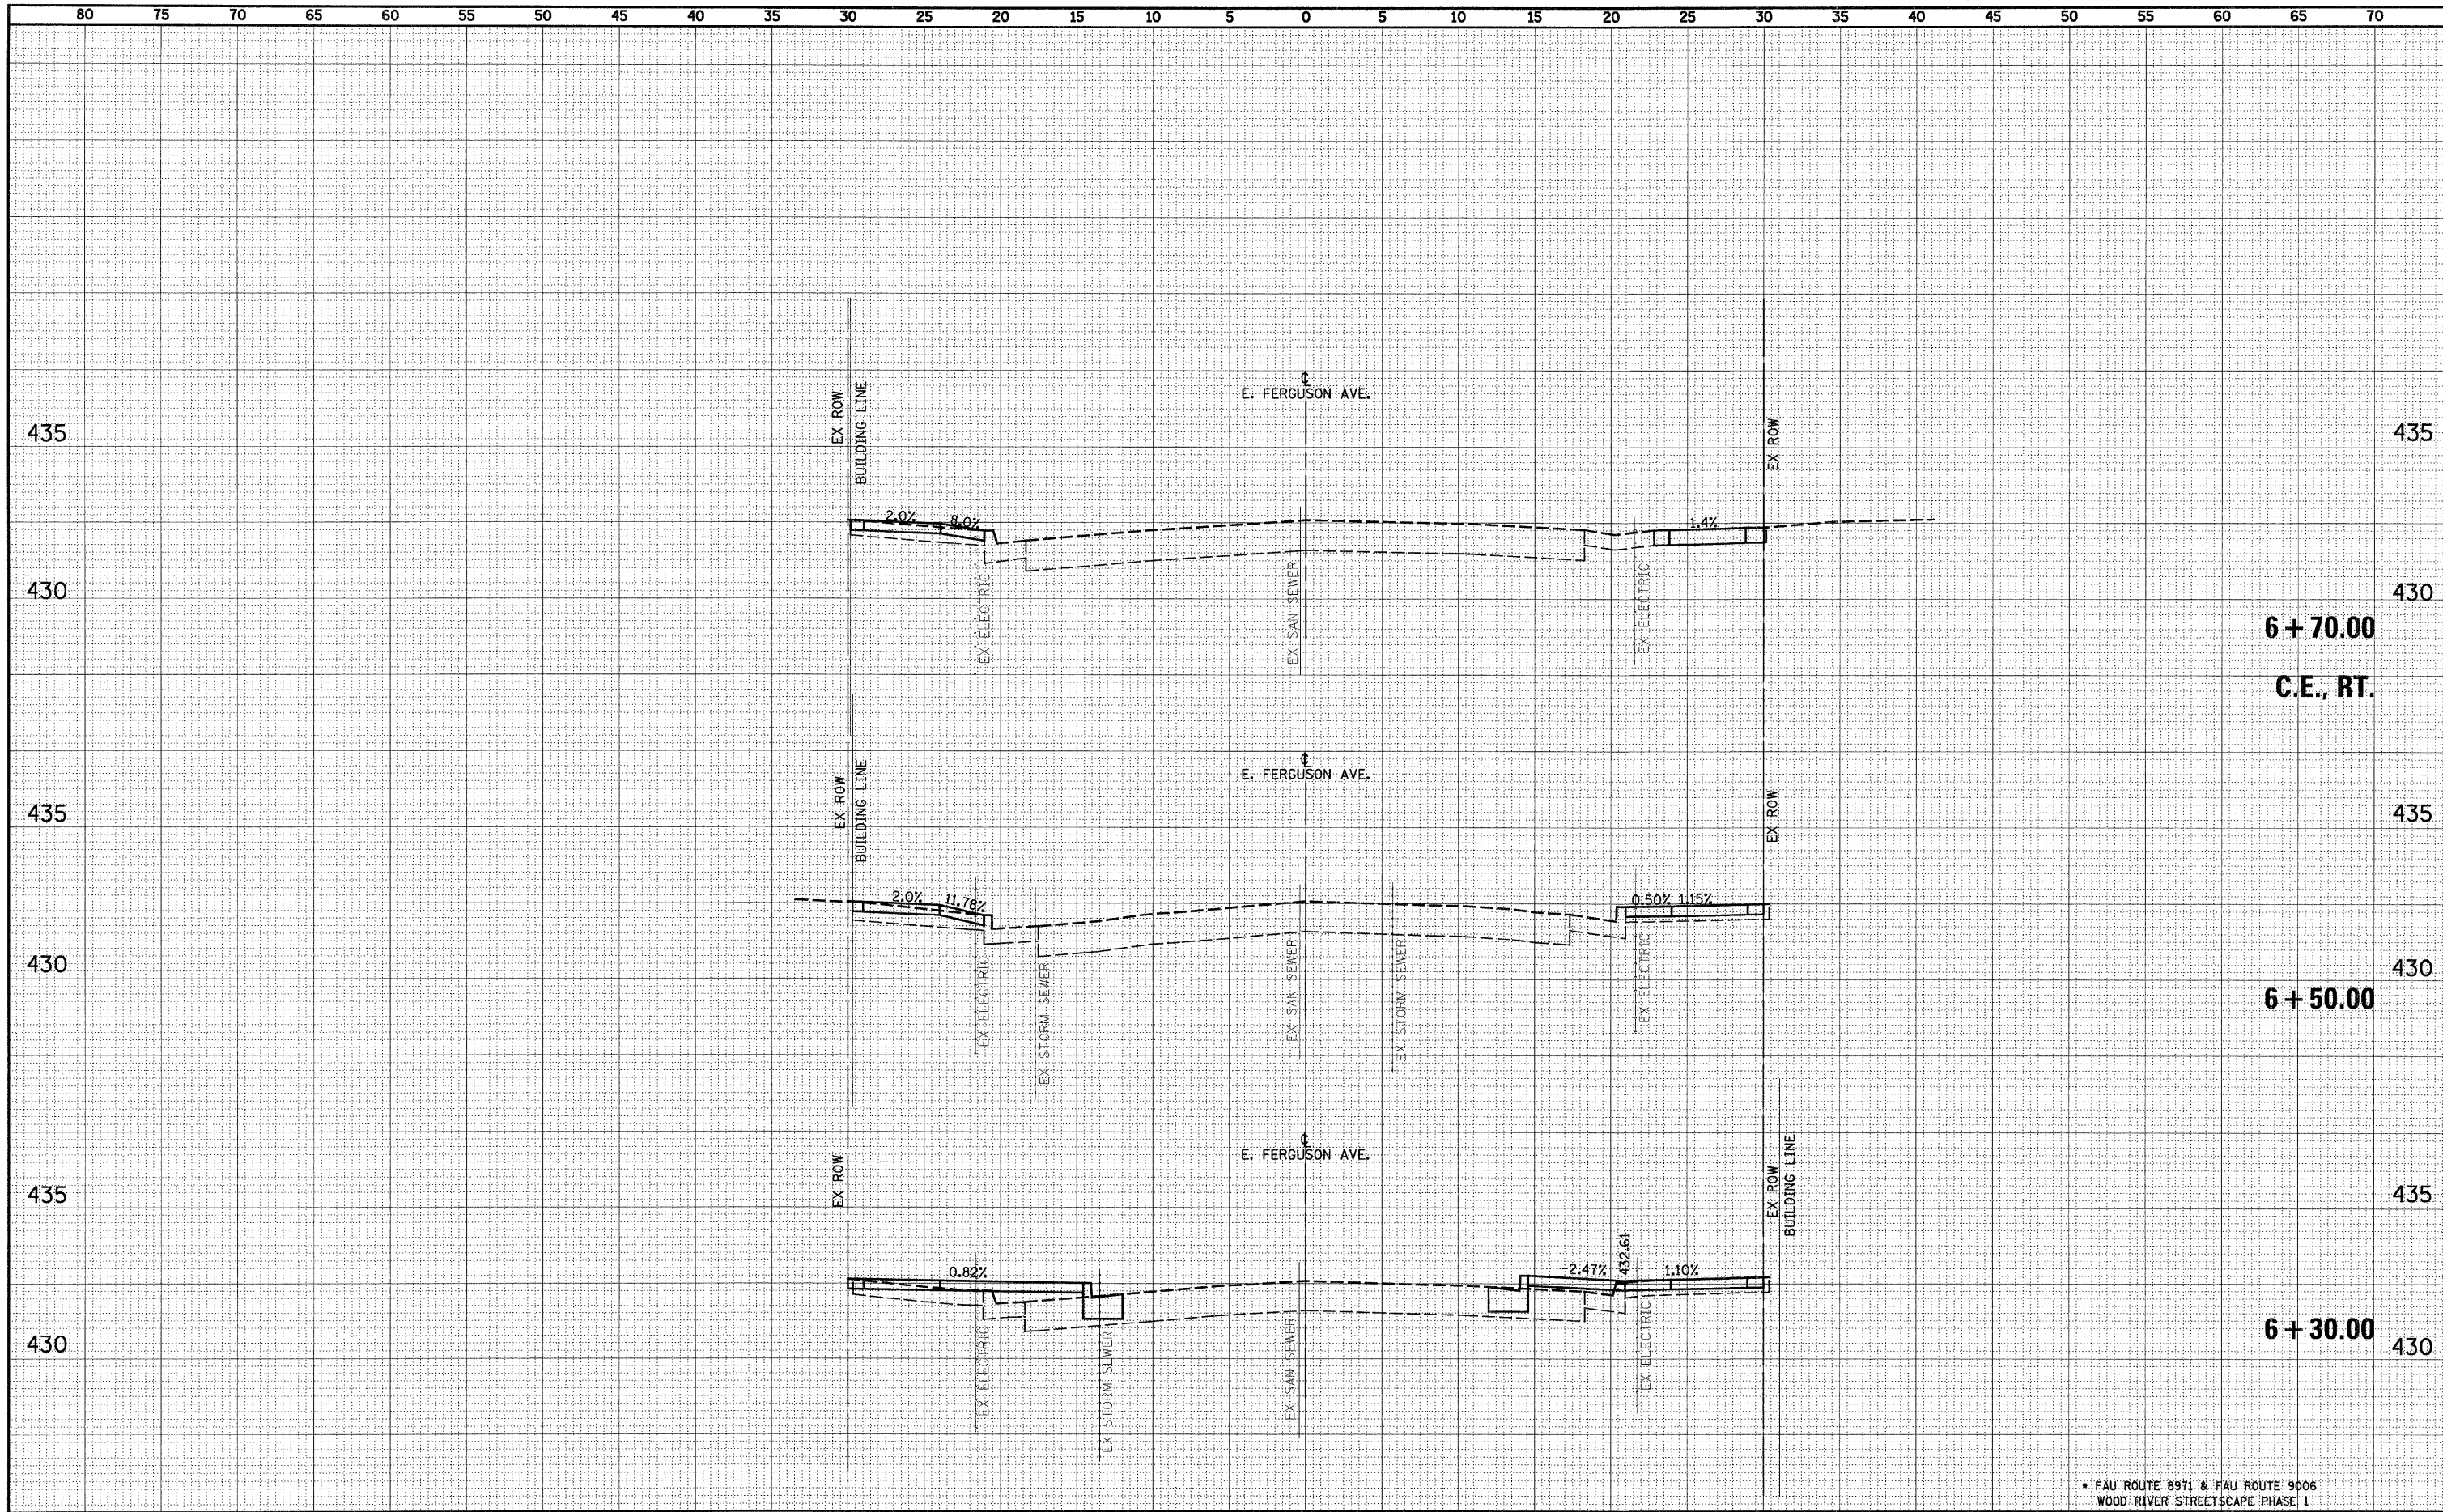

* FAU ROUTE 8971 & FAU ROUTE 9006
WOOD RIVER STREETScape PHASE 1

FILE NAME =	USER NAME = #USER#
#FILEL#	
PLOT SCALE = #SCALE#	
PLOT DATE = #DATE#	

DESIGNED - ESW	REVISED -
DRAWN - LEC	REVISED -
CHECKED - BRM	REVISED -
DATE - 05-31-2011	REVISED -

DESIGNED - ESW	REVISED -
DRAWN - LEC	REVISED -
CHECKED - BRM	REVISED -
DATE - 05-31-2011	REVISED -

CITY OF WOOD RIVER

**WOOD RIVER STREETScape
CROSS SECTIONS - EAST FERGUSON AVENUE**

SCALE: 1"=5' SHEET NO. 4 OF 23 SHEETS STA. TO STA.

F.A.U. RTE.	SECTION	COUNTY	TOTAL SHEETS	SHEET NO.
	10-00047-01-LS	MADISON	75	47
CONTRACT NO. 97477				
FED. ROAD DIST. NO. ILLINOIS FED. AID PROJECT				