


DATE	
BY	
FINAL SURVEY	
SURVEY	
NOTE BOOK	
NO.	
PLOTTED	
TEMPLATE	
AREAS	
CHECKED	

DATE	
BY	
ORIGINAL SURVEY	
SURVEY	
NOTE BOOK	
NO.	
PLOTTED	
TEMPLATE	
AREAS	
CHECKED	

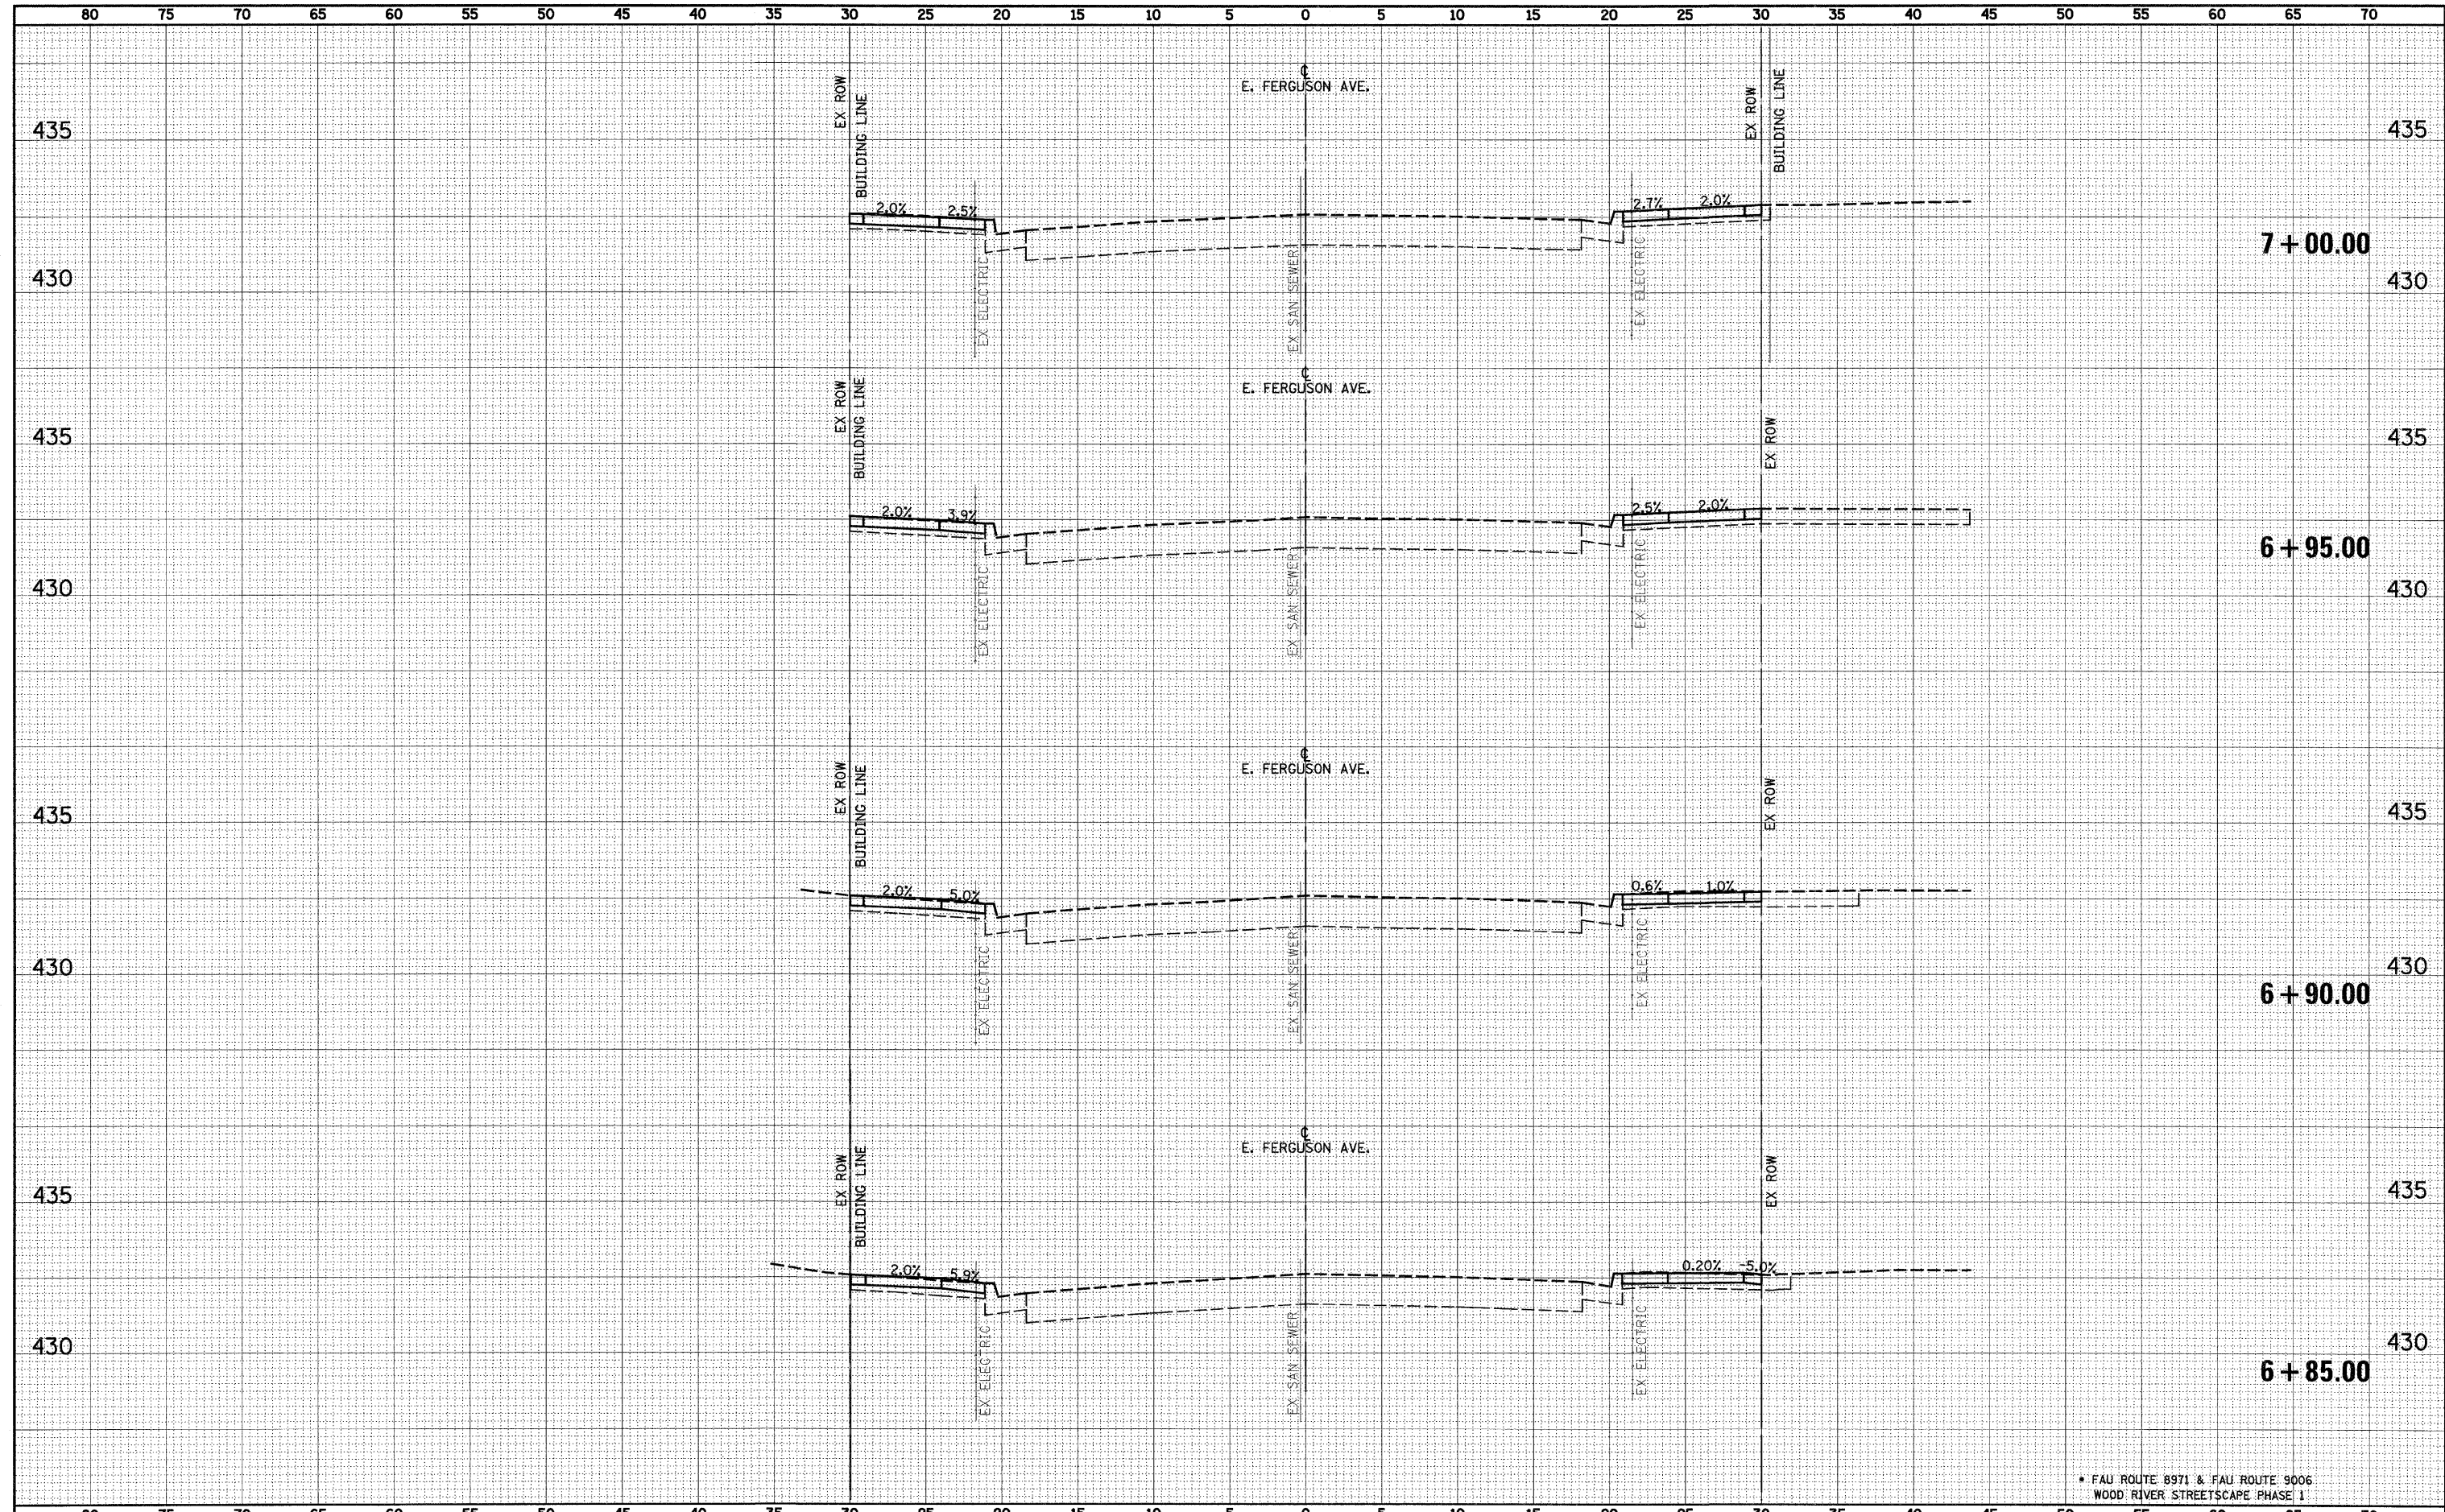

* FAU ROUTE 8971 & FAU ROUTE 9006
WOOD RIVER STREETScape PHASE 1

FILE NAME =	USER NAME = #USER#	DESIGNED - ESW	REVISED -	CITY OF WOOD RIVER		WOOD RIVER STREETScape		F.A.U. RTE.	SECTION	COUNTY	TOTAL SHEETS	SHEET NO.
*FILE#	PLOT SCALE = #SCALE#	DRAWN - LEC	REVISED -			CROSS SECTIONS - EAST FERGUSON AVENUE		10-00047-01-LS	MADISON	75	48	
	PLOT DATE = #DATE#	CHECKED - BRM	REVISED -			SCALE: 1"=5'	SHEET NO. 5 OF 23 SHEETS	STA. TO STA.	CONTRACT NO. 97477			
		DATE - 05-31-2011	REVISED -					FED. ROAD DIST. NO. ILLINOIS FED. AID PROJECT				