


DATE _____
 BY _____
 ORIGINAL SURVEY _____
 SURVEYED _____
 PLOTTED _____
 TEMPLATE _____
 NOTE BOOK _____
 AREAS _____
 CHECKED _____
 NO. _____

DATE _____
 BY _____
 ORIGINAL SURVEY _____
 SURVEYED _____
 PLOTTED _____
 TEMPLATE _____
 NOTE BOOK _____
 AREAS _____
 CHECKED _____
 NO. _____

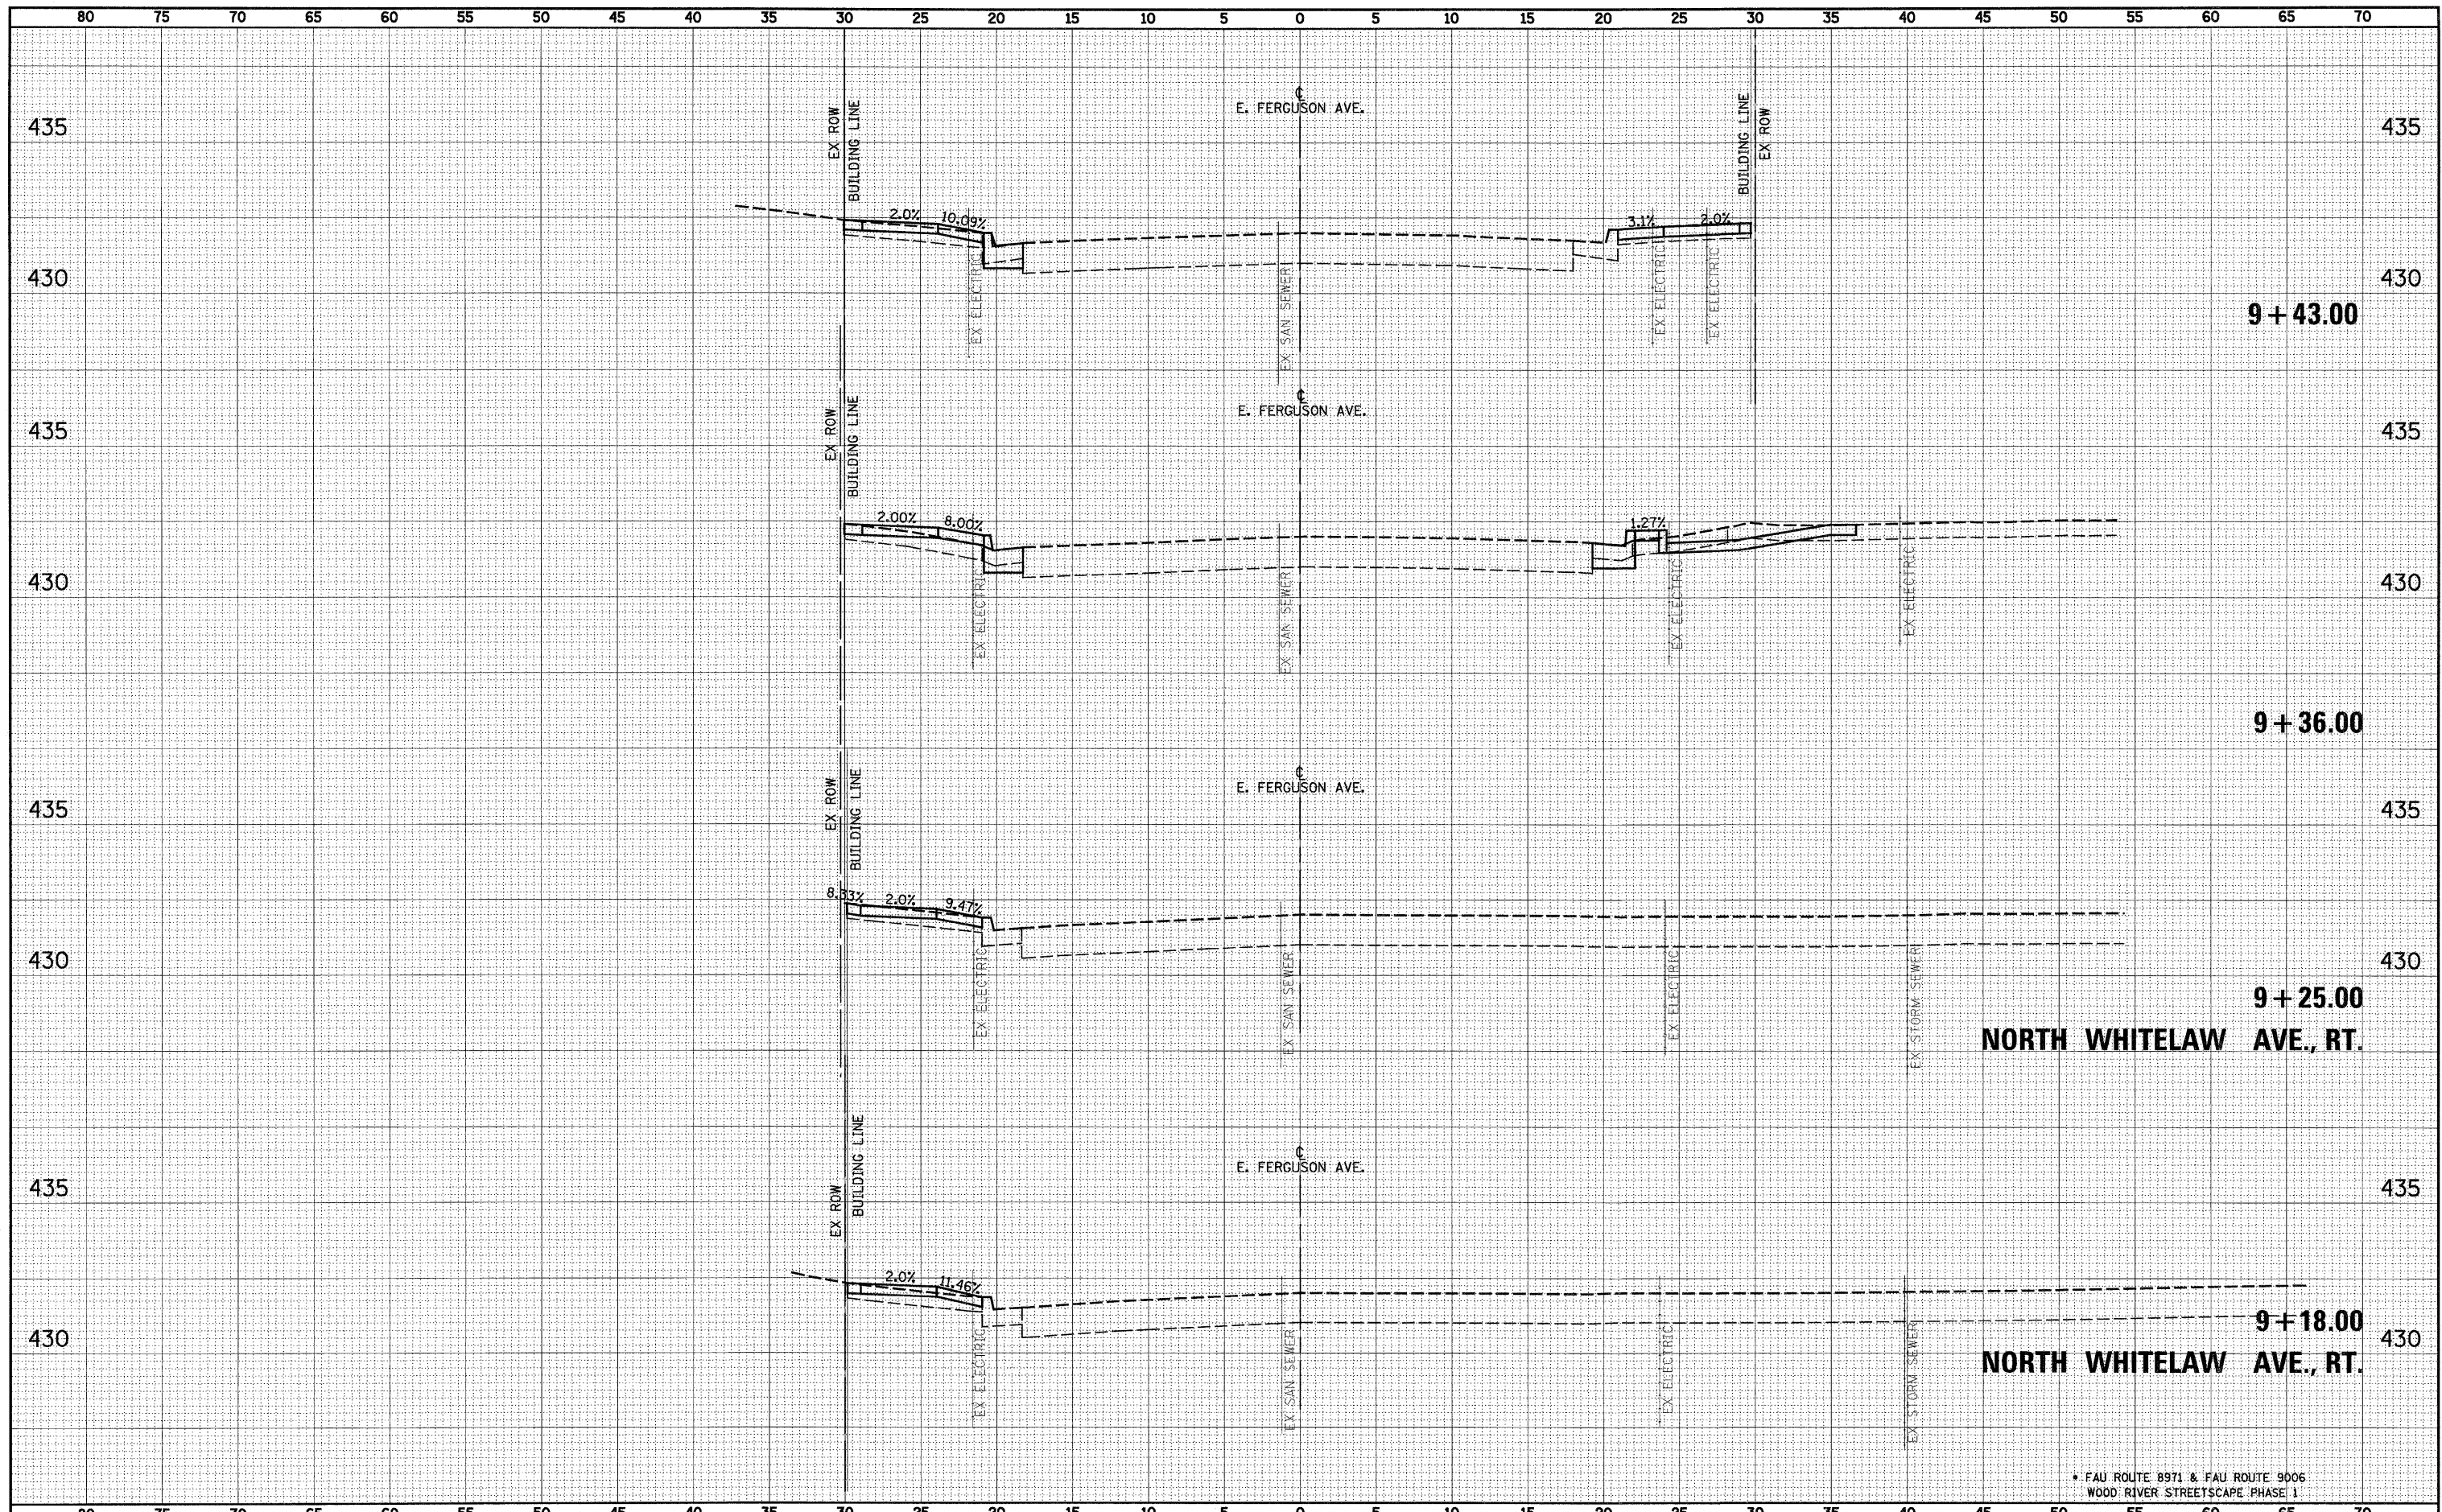

FILE NAME =	USER NAME = #USER#	DESIGNED - ESW	REVISED -	CITY OF WOOD RIVER	WOOD RIVER STREETSCAPE			F.A.U. RTE.	SECTION	COUNTY	TOTAL SHEETS	SHEET NO.
#FILE#		DRAWN - LEC	REVISED -		CROSS SECTIONS - EAST FERGUSON AVENUE			•	10-00047-01-LS	MADISON	75	55
		CHECKED - BRM	REVISED -		SCALE: 1"=5'							
		DATE - 05-31-2011	REVISED -		SHEET NO. 12 OF 23 SHEETS							
					STA. 9+18.00 TO STA. 9+43.00			CONTRACT NO. 97477				
							* FAU ROUTE 8971 & FAU ROUTE 9006 WOOD RIVER STREETSCAPE (PHASE 1)					
							FED. ROAD DIST. NO. ILLINOIS FED. AID PROJECT					