


BY	DATE
FINAL SURVEY	SURVEYED
NOTE BOOK	PLOTTED
NO.	TEMPLATE
	AREAS CHECKED
	AREAS CHECKED

BY	DATE
ORIGINAL SURVEY	SURVEYED
NOTE BOOK	PLOTTED
NO.	TEMPLATE
	AREAS CHECKED
	AREAS CHECKED

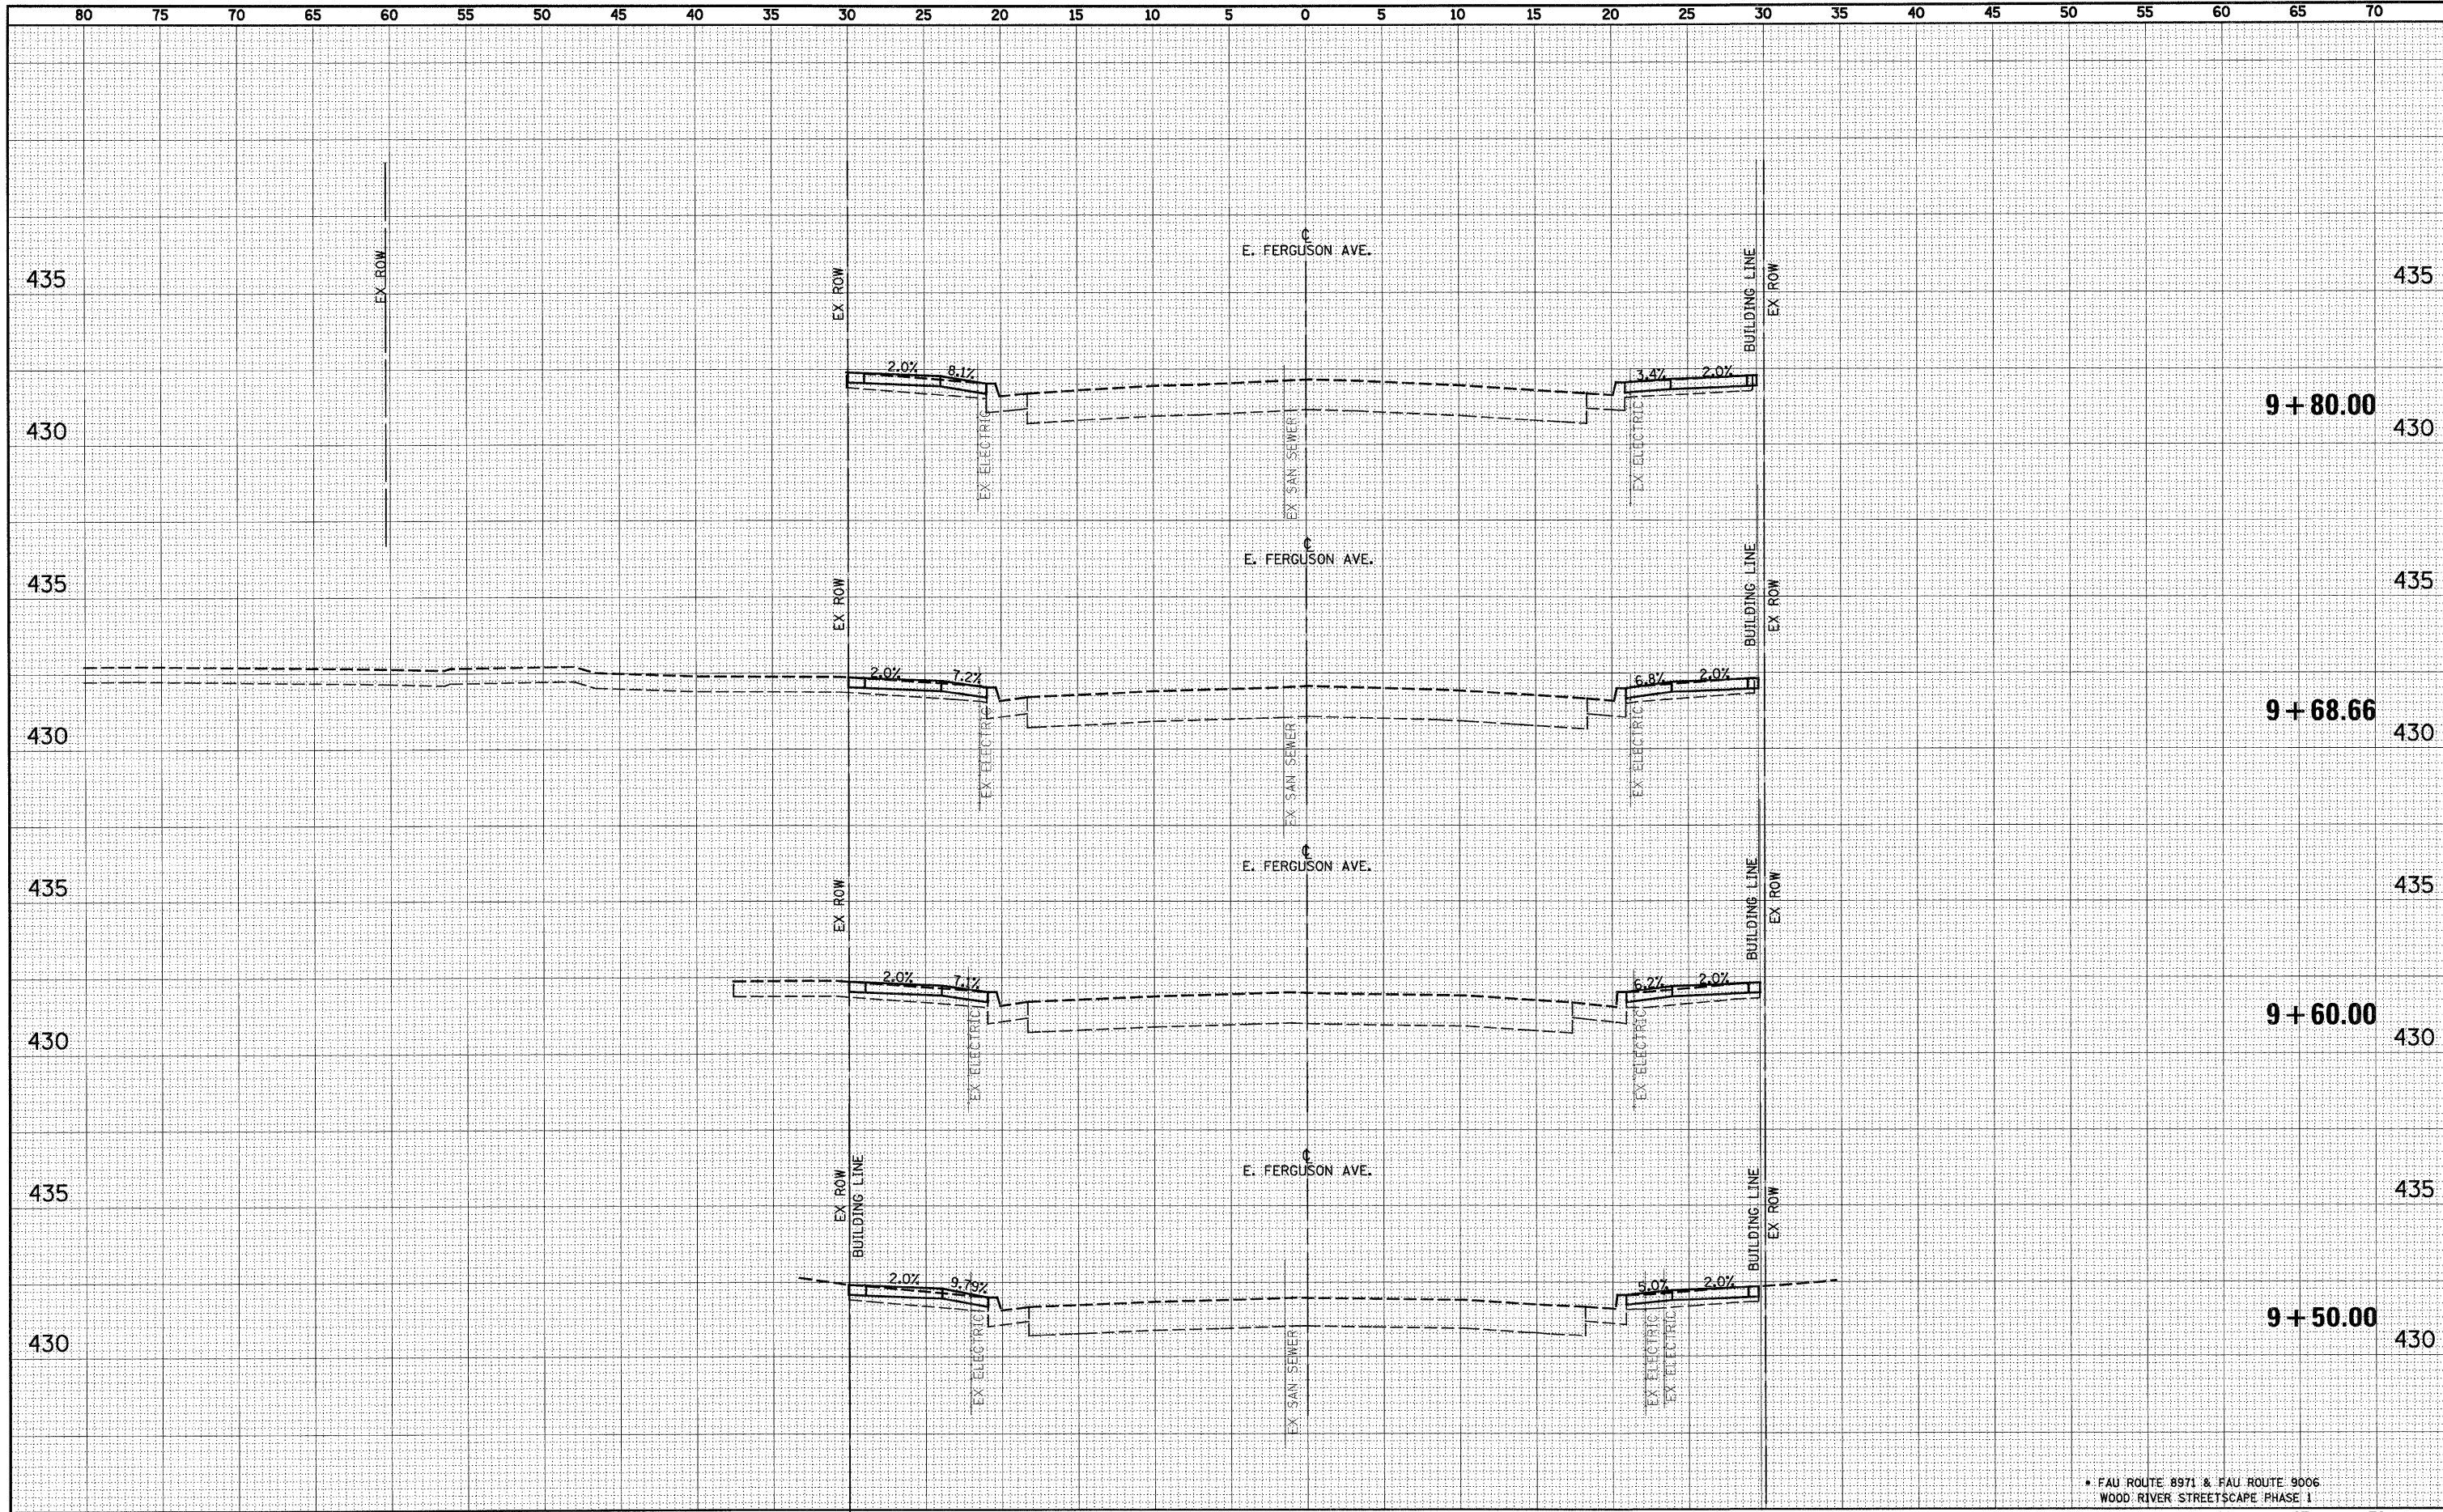

\* FAU ROUTE 8971 & FAU ROUTE 9006  
WOOD RIVER STREETSCAPE PHASE 1

FILE NAME =	USER NAME = #USER#	DESIGNED - ESW	REVISED -	<b>CITY OF WOOD RIVER</b> <b>WOOD RIVER STREETSCAPE</b> <b>CROSS SECTIONS - EAST FERGUSON AVENUE</b> SCALE: 1"=5'    SHEET NO. 13 OF 23 SHEETS    STA. 9+50.00 TO STA. 9+80.00			F.A.U. RTE.	SECTION	COUNTY	TOTAL SHEETS	SHEET NO.
*FILE#		DRAWN - LEC	REVISED -				10-00047-01-LS	MADISON	75	56	
PLOT SCALE = #SCALE#		CHECKED - BRM	REVISED -				CONTRACT NO. 97477				
PLOT DATE = #DATE#		DATE - 05-31-2011	REVISED -				FED. ROAD DIST. NO.    ILLINOIS FED. AID PROJECT				