


BY	DATE
FINAL SURVEY	SURVEYED
NOTE BOOK	PLOTTED
NO.	TEMPLATE
	AREAS
	CHECKED

BY	DATE
ORIGINAL SURVEY	SURVEYED
NOTE BOOK	PLOTTED
NO.	TEMPLATE
	AREAS
	CHECKED

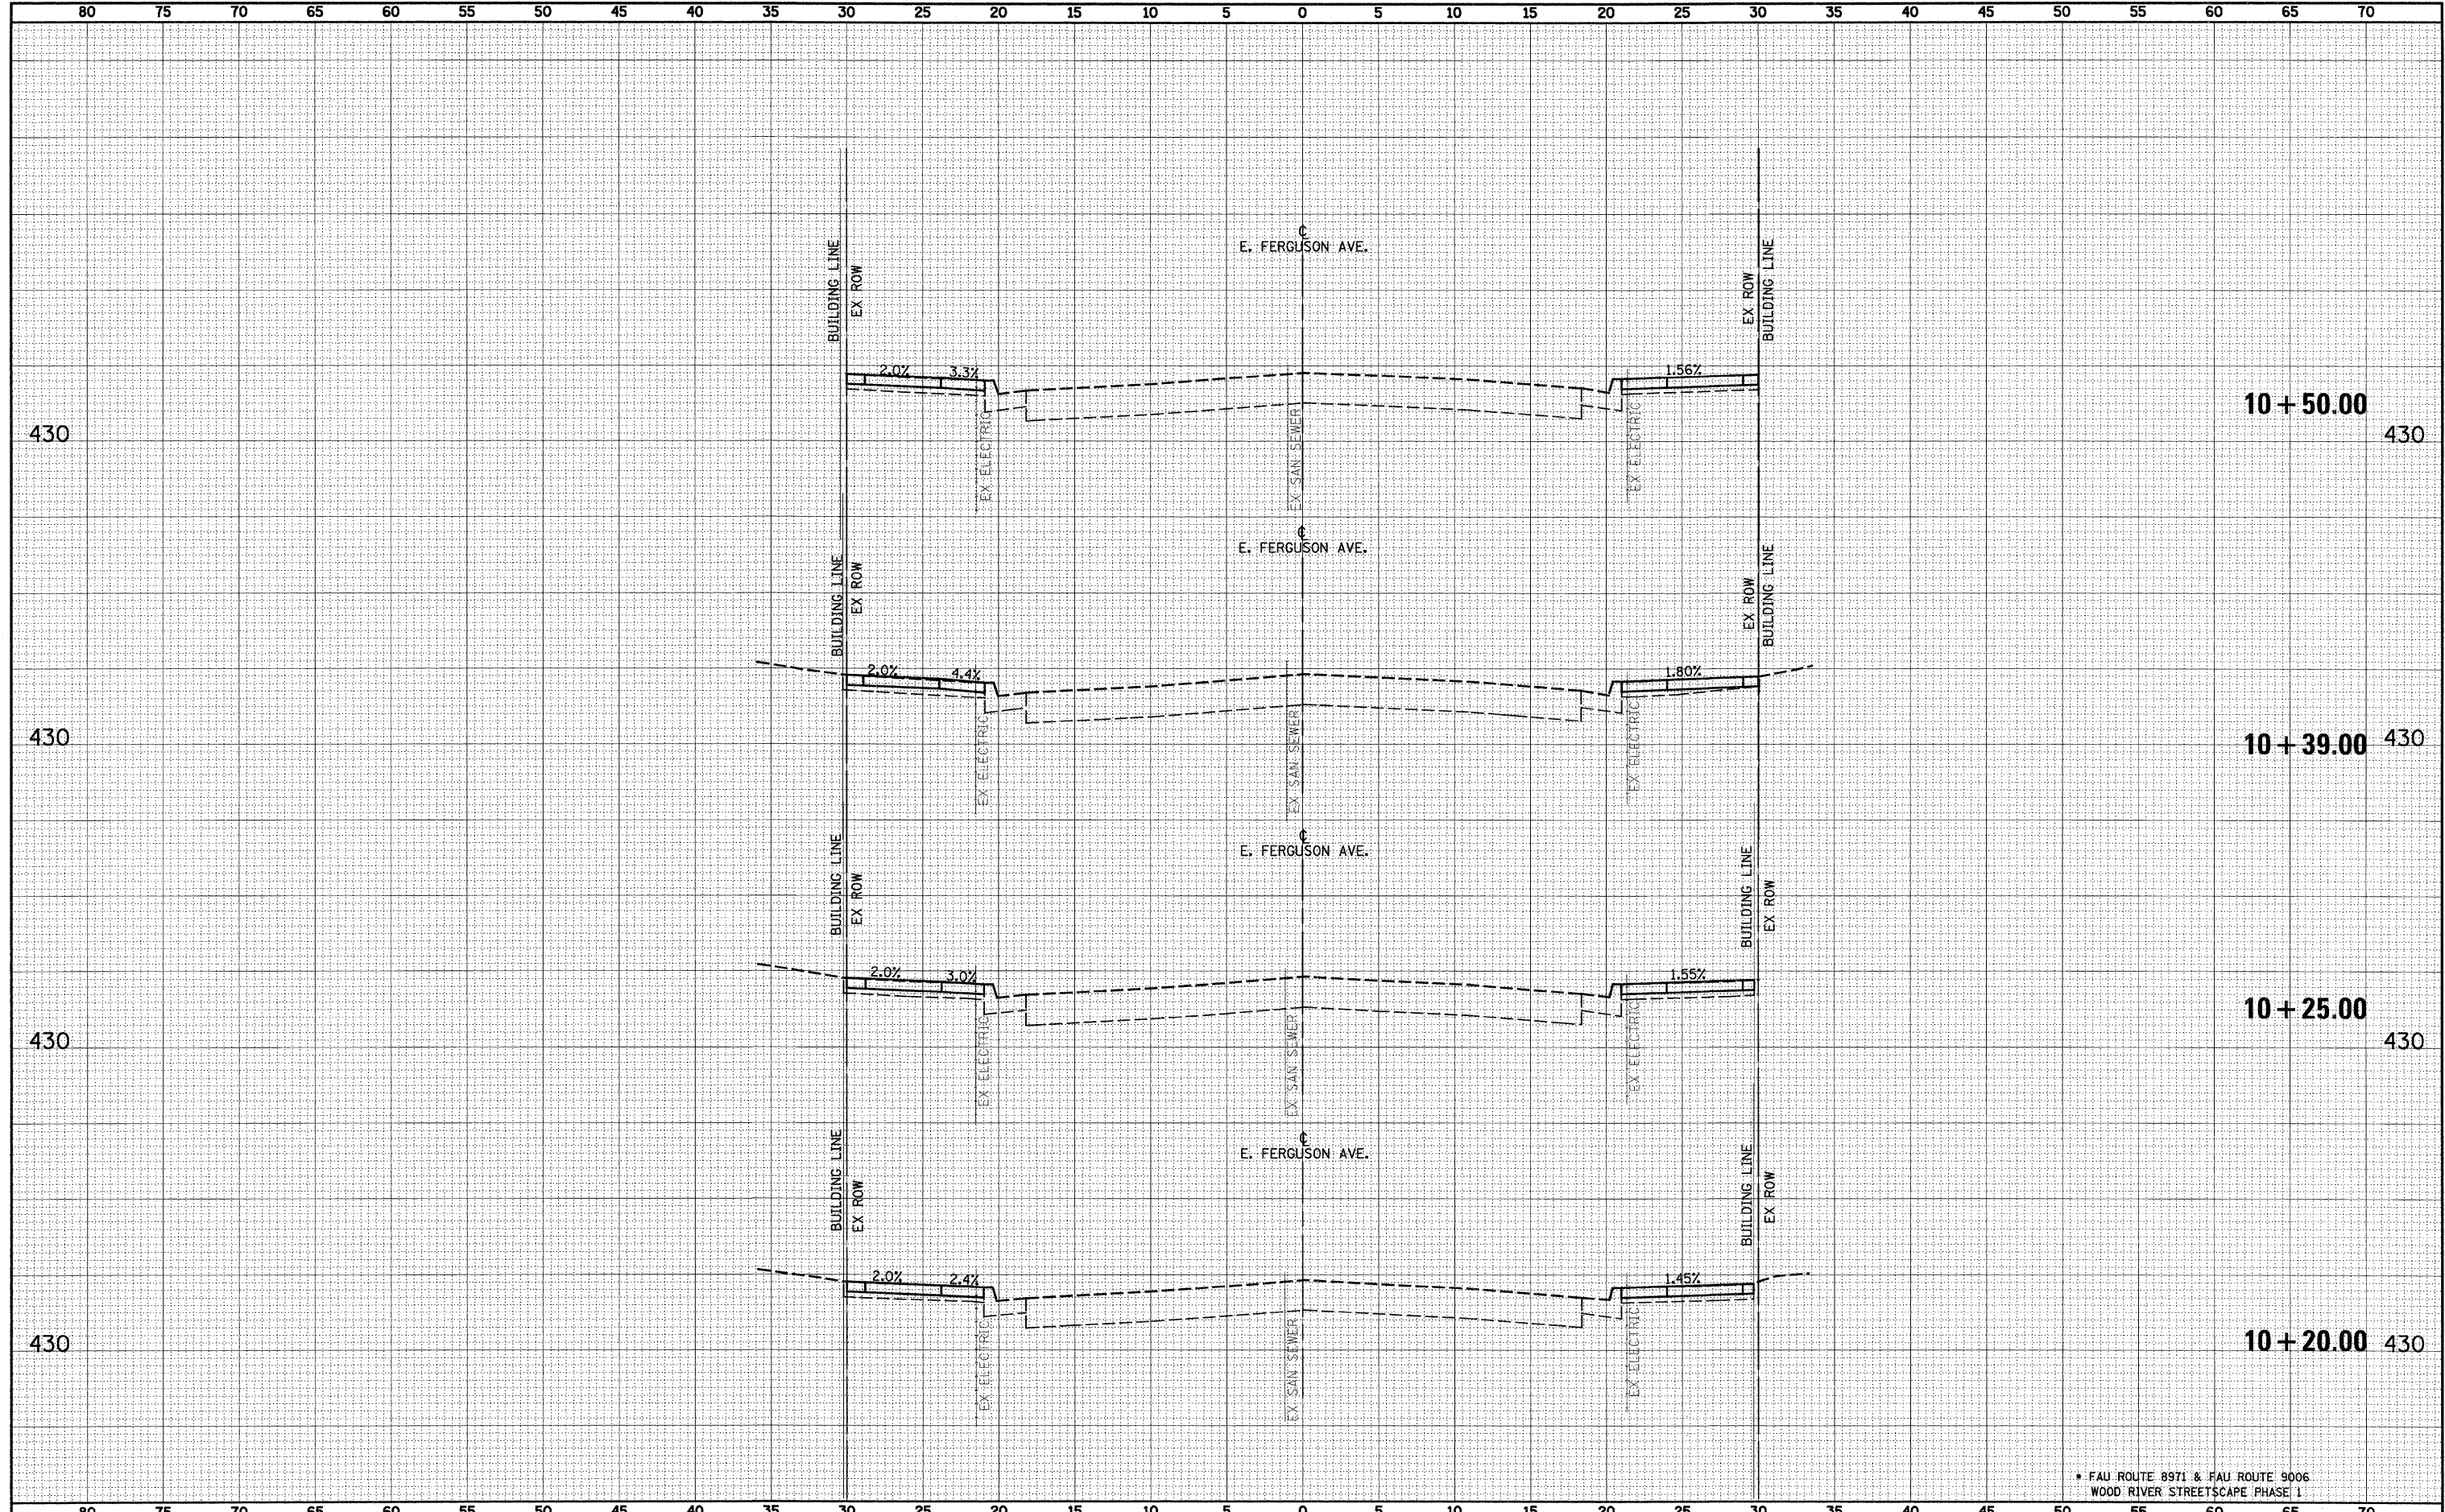

* FAU ROUTE 8971 & FAU ROUTE 9006
WOOD RIVER STREETSCAPE PHASE I

FILE NAME =	USER NAME = #USER#	DESIGNED - ESW	REVISED -	CITY OF WOOD RIVER	WOOD RIVER STREETSCAPE			F.A.U. RTE.	SECTION	COUNTY	TOTAL SHEETS	SHEET NO.
#FILE#		DRAWN - LEC	REVISED -		CROSS SECTIONS - EAST FERGUSON AVENUE			•	10-00047-01-LS	MADISON	75	58
	PLOT SCALE = #SCALE#	CHECKED - BRM	REVISED -		SCALE: 1"=5'			SHEET NO. 15 OF 23 SHEETS			CONTRACT NO. 97477	
	PLOT DATE = #DATE#	DATE - 05-31-2011	REVISED -		STA. 10+20.00 TO STA. 10+50.00			FED. ROAD DIST. NO. ILLINOIS FED. AID PROJECT				