


FINAL SURVEY NO.	SURVEYED	BY	DATE
NOTE BOOK NO.	PLOTTED		
	TEMPLATE		
	AREAS CHECKED		
	AREAS CHECKED		

ORIGINAL SURVEY NO.	SURVEYED	BY	DATE
NOTE BOOK NO.	PLOTTED		
	TEMPLATE		
	AREAS CHECKED		
	AREAS CHECKED		

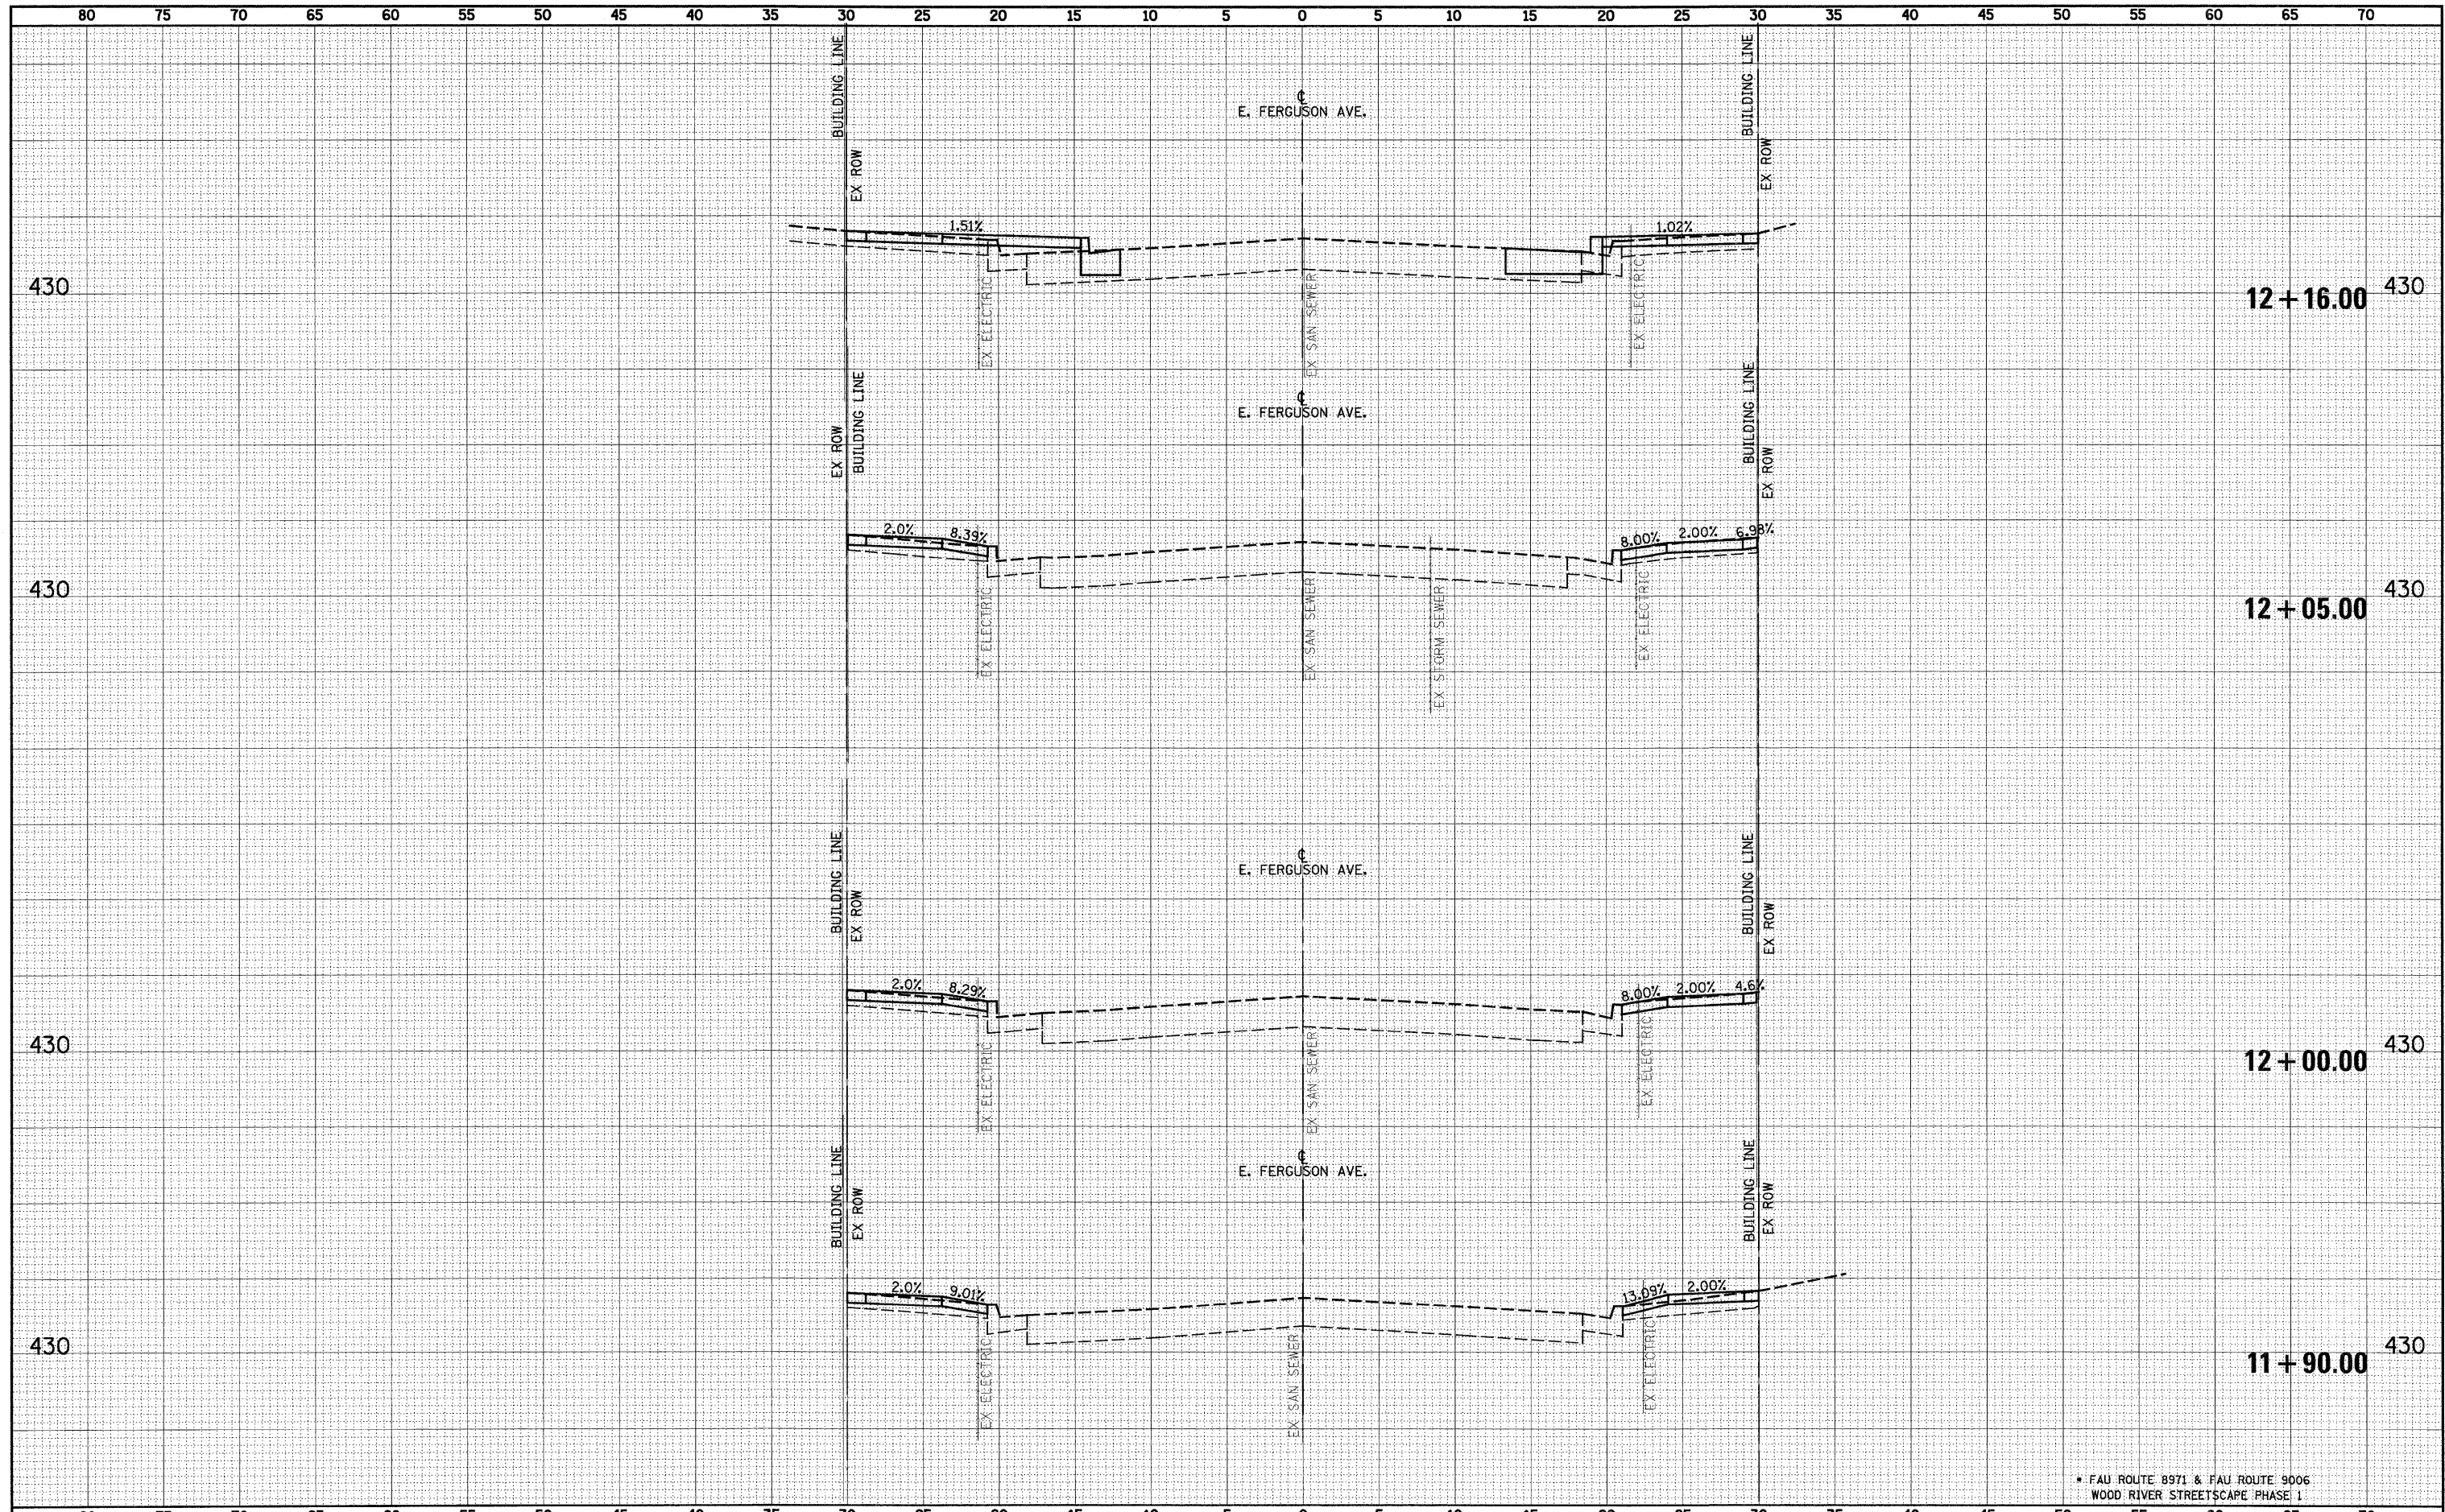

* FAU ROUTE 8971 & FAU ROUTE 9006
WOOD RIVER STREETScape PHASE I

FILE NAME =	USER NAME = #USER#	DESIGNED - ESW	REVISED -	CITY OF WOOD RIVER WOOD RIVER STREETScape CROSS SECTIONS - EAST FERGUSON AVENUE				F.A.U. RTE.	SECTION	COUNTY	TOTAL SHEETS	SHEET NO.
#FILE#	PLLOT SCALE = #SCALE#	DRAWN - LEC	REVISED -					10-00047-01-LS	MADISON	75	62	
	PLLOT DATE = #DATE#	CHECKED - BRM	REVISED -	SCALE: 1"=5' SHEET NO. 19 OF 23 SHEETS STA. 11+90.00 TO STA. 12+16.00				CONTRACT NO. 97477 FED. ROAD DIST. NO. ILLINOIS FED. AID PROJECT				
		DATE - 05-31-2011	REVISED -									