


BY	DATE
FINAL SURVEY	SURVEYED
NOTE BOOK	PLOTTED
NO.	TEMPLATE
	AREAS CHECKED

BY	DATE
ORIGINAL SURVEY	SURVEYED
NOTE BOOK	PLOTTED
NO.	TEMPLATE
	AREAS CHECKED

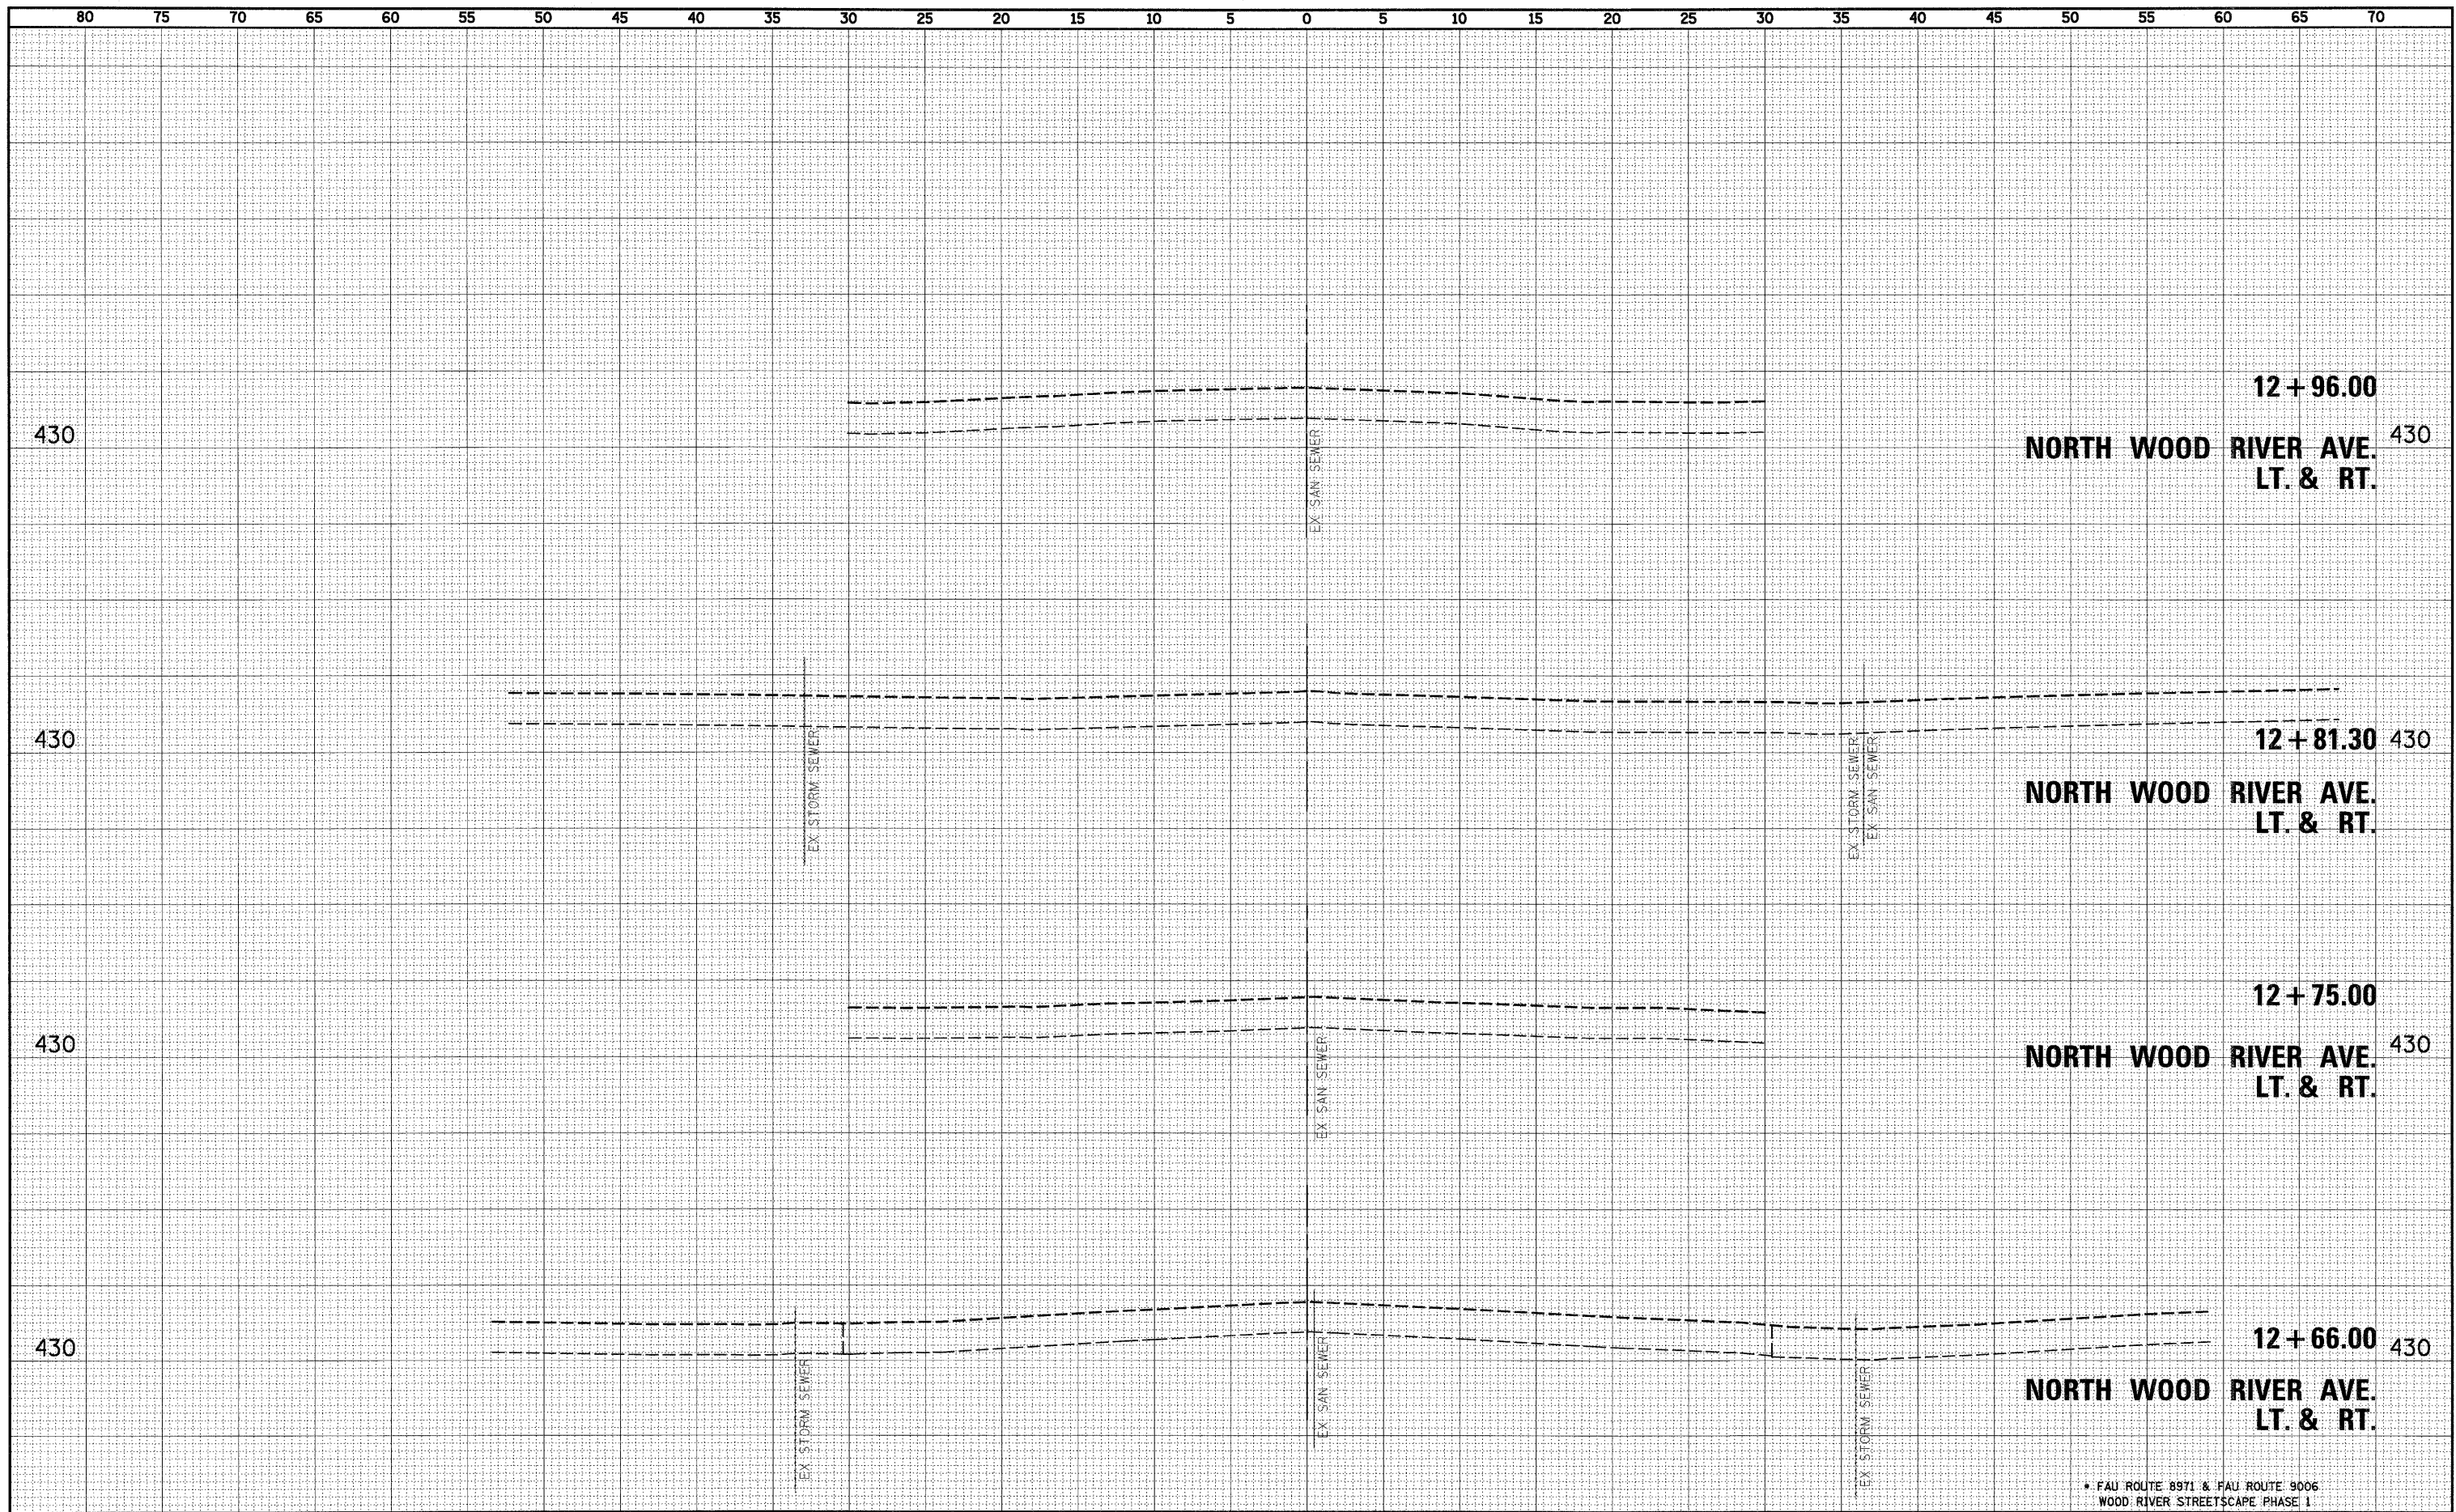

FILE NAME =	USER NAME = #USER#	DESIGNED - ESW	REVISED -	CITY OF WOOD RIVER	WOOD RIVER STREETScape			F.A.U. RTE.	SECTION	COUNTY	TOTAL SHEETS	SHEET NO.
#FILEL#		DRAWN - LEC	REVISED -		CROSS SECTIONS - EAST FERGUSON AVENUE			•	10-00047-01-LS	MADISON	75	64
		CHECKED - BRM	REVISED -		SCALE: 1"=5' SHEET NO. 21 OF 23 SHEETS STA. 12+66.00 TO STA. 12+96.00			CONTRACT NO. 97477				
		DATE - 05-31-2011	REVISED -		FED. ROAD DIST. NO. ILLINOIS FED. AID PROJECT							