


FINAL SURVEY	SURVEYED	DATE
NOTE BOOK	PLOTTED	BY
NO.	TEMPLATE	
	AREAS CHECKED	

ORIGINAL SURVEY	SURVEYED	DATE
NOTE BOOK	PLOTTED	BY
NO.	TEMPLATE	
	AREAS CHECKED	

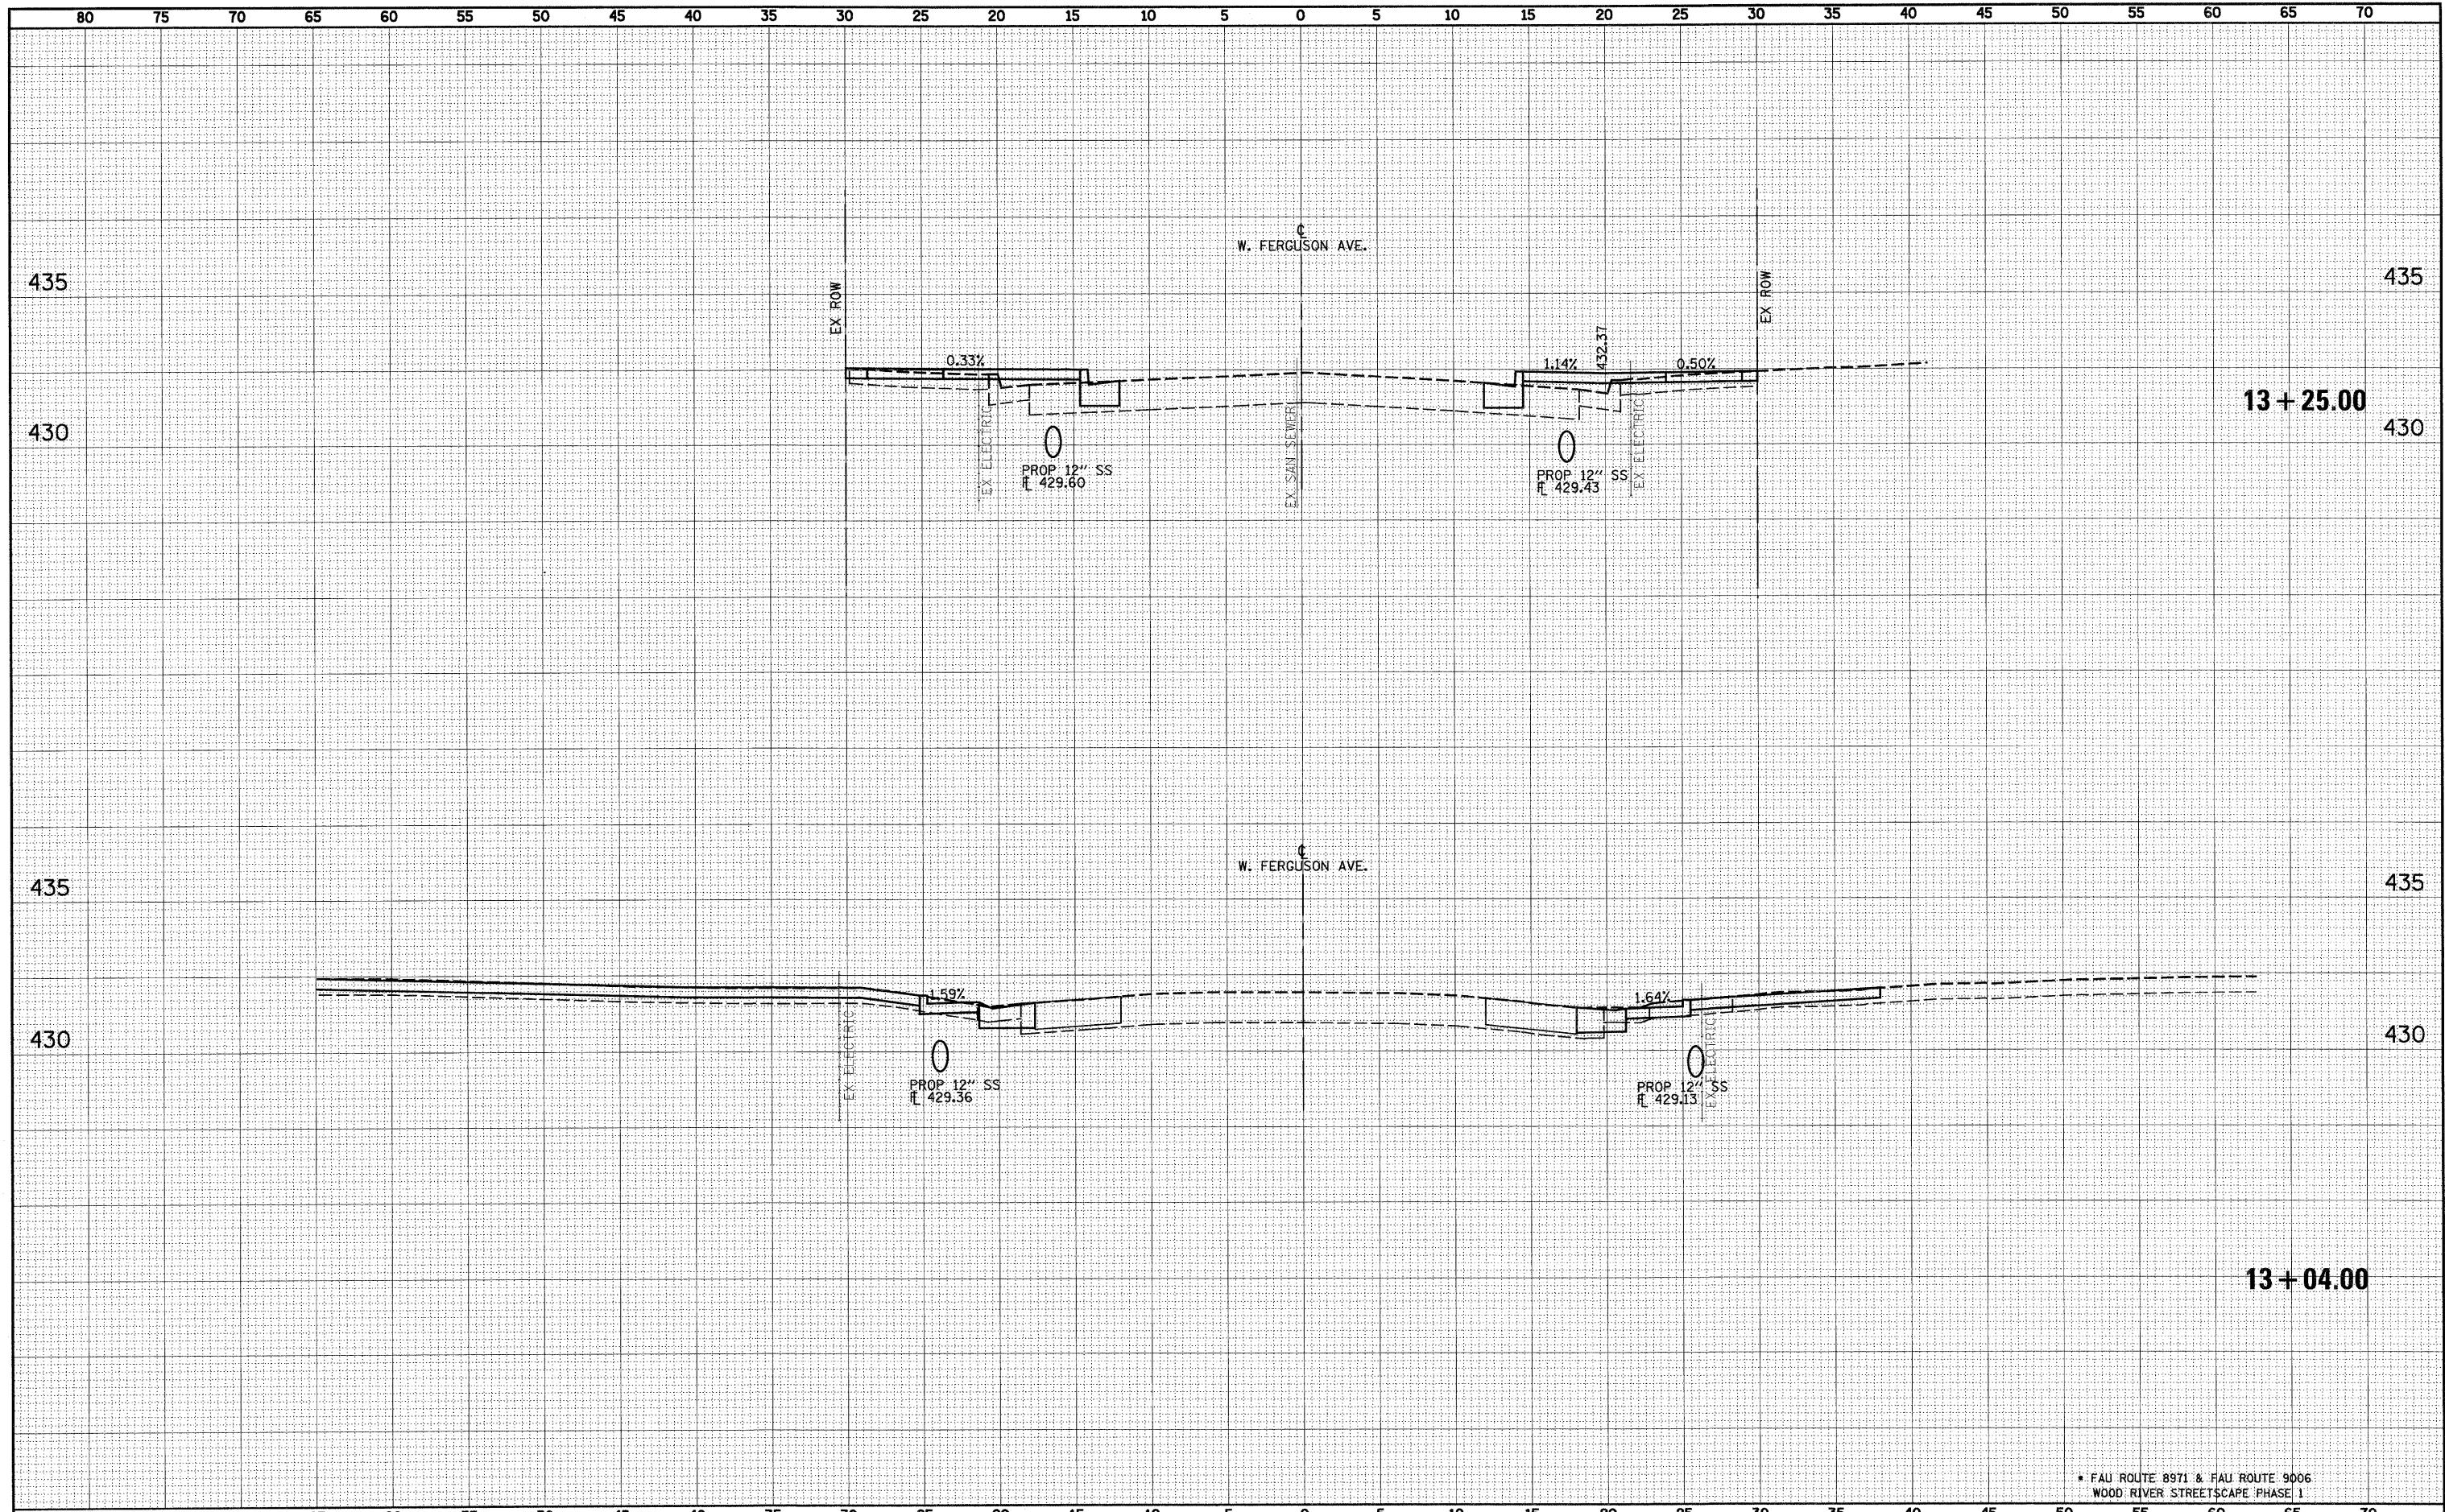

FAU ROUTE 8971 & FAU ROUTE 9006
WOOD RIVER STREETScape PHASE I

FILE NAME =	USER NAME = #USER#	DESIGNED -	REVISED -	CITY OF WOOD RIVER	WOOD RIVER STREETScape CROSS SECTIONS - EAST FERGUSON AVENUE			F.A.U. RTE.	SECTION	COUNTY	TOTAL SHEETS	SHEET NO.
#FILE#	PLOT SCALE = #SCALE#	DRAWN -	REVISED -		SCALE: 1"=5'	SHEET NO. 22 OF 23 SHEETS	STA. 13+04.00 TO STA. 13+25.00	10-00047-01-LS	MADISON	75	65	
	PLOT DATE = #DATE#	CHECKED -	REVISED -									
		DATE -	REVISED -					FED. ROAD DIST. NO.	ILLINOIS FED. AID PROJECT			CONTRACT NO. 97477