


FINAL SURVEY	SURVEYED	BY	DATE
NOTE BOOK NO.	PLOTTED		
	TEMPLATE		
	AREAS CHECKED		

ORIGINAL SURVEY	SURVEYED	BY	DATE
NOTE BOOK NO.	PLOTTED		
	TEMPLATE		
	AREAS CHECKED		

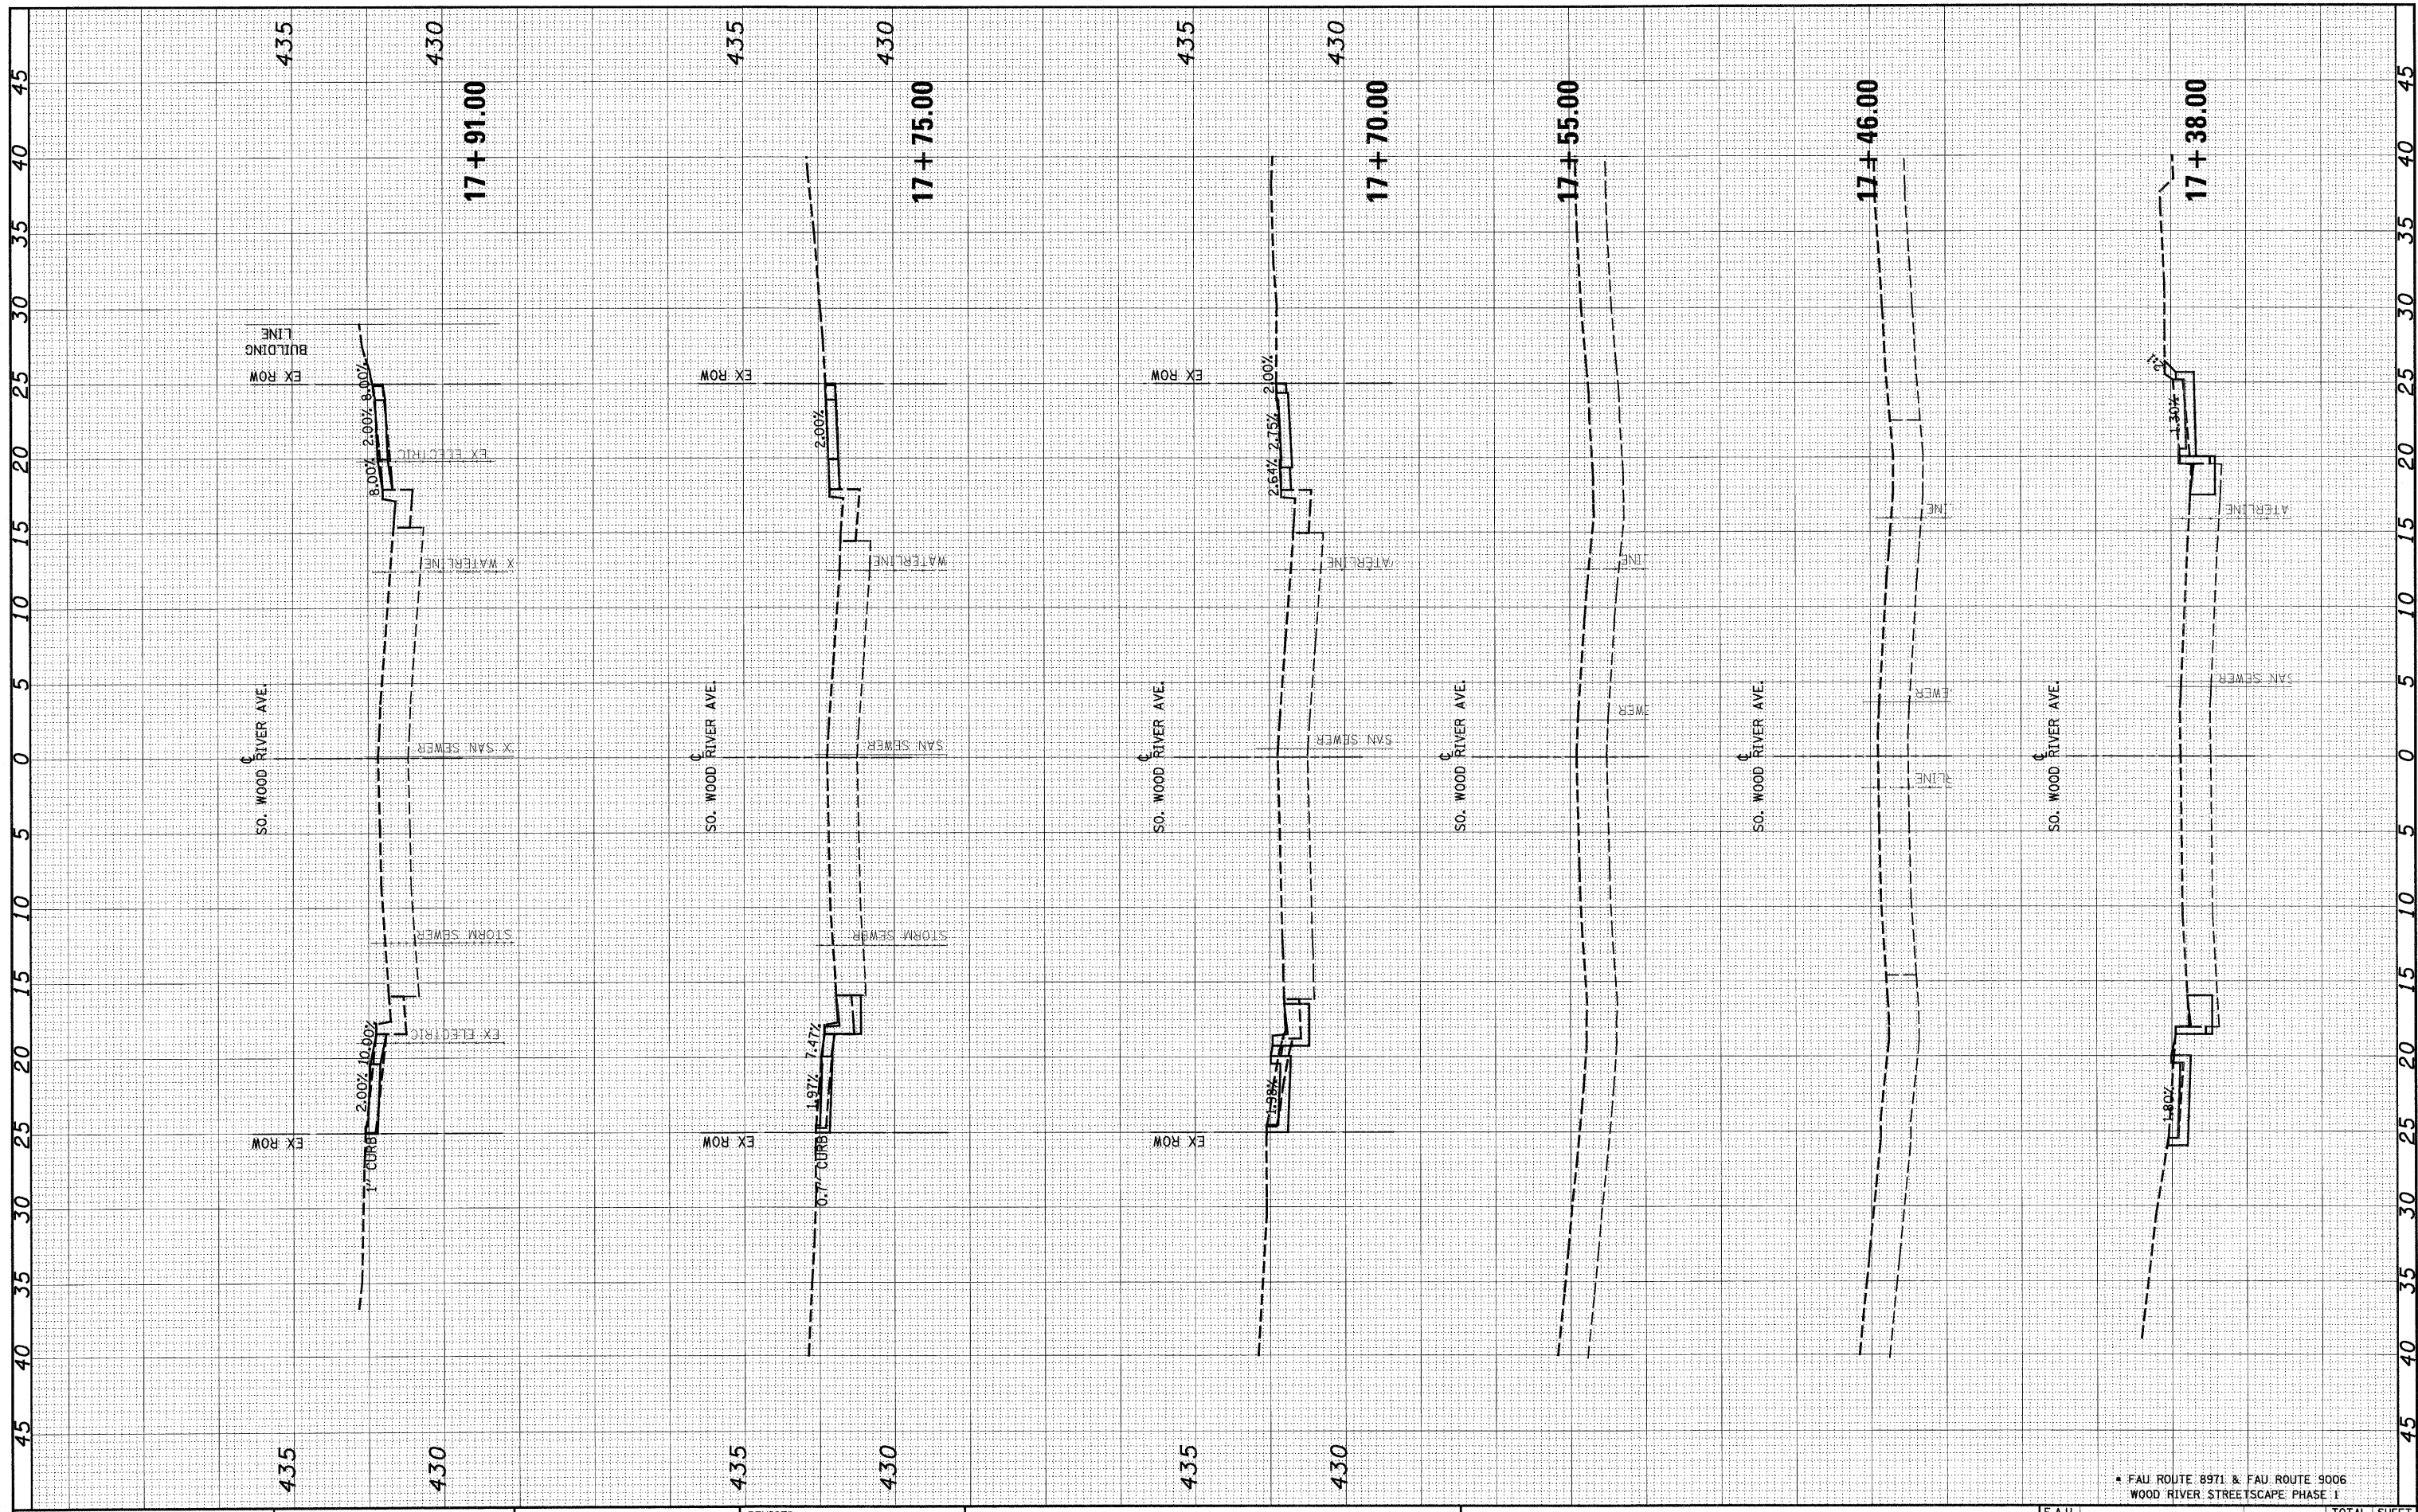

FAU ROUTE 8971 & FAU ROUTE 9006
WOOD RIVER STREETScape PHASE I

FILE NAME =
#FILE#

USER NAME = #USER#
PLOT SCALE = #SCALE#
PLOT DATE = #DATE#

DESIGNED - ESW
DRAWN - LEC
CHECKED - BRM
DATE - 05-31-20

REVISED -
REVISED -
REVISED -
REVISED -

CITY OF WOOD RIVER

WOOD RIVER STREETScape
CROSS SECTIONS - WOOD RIVER AVENUE

SCALE: SHEET NO. 1 OF 5 SHEETS STA. 17+37.9977 TO STA. 17+90.9977

F.A.U. RTE.	SECTION	COUNTY	TOTAL SHEETS	SHEET NO.
*	10-00047-01-LS	MADISON	75	67
FED. ROAD DIST. NO.			ILLINOIS FED. AID PROJECT	
			CONTRACT NO. 97477	