


FINAL SURVEY NO.	SURVEY PLOTTED	DATE
NOTE BOOK NO.	TEMPLATE AREAS CHECKED	

ORIGINAL SURVEY NO.	SURVEY PLOTTED	DATE
NOTE BOOK NO.	TEMPLATE AREAS CHECKED	

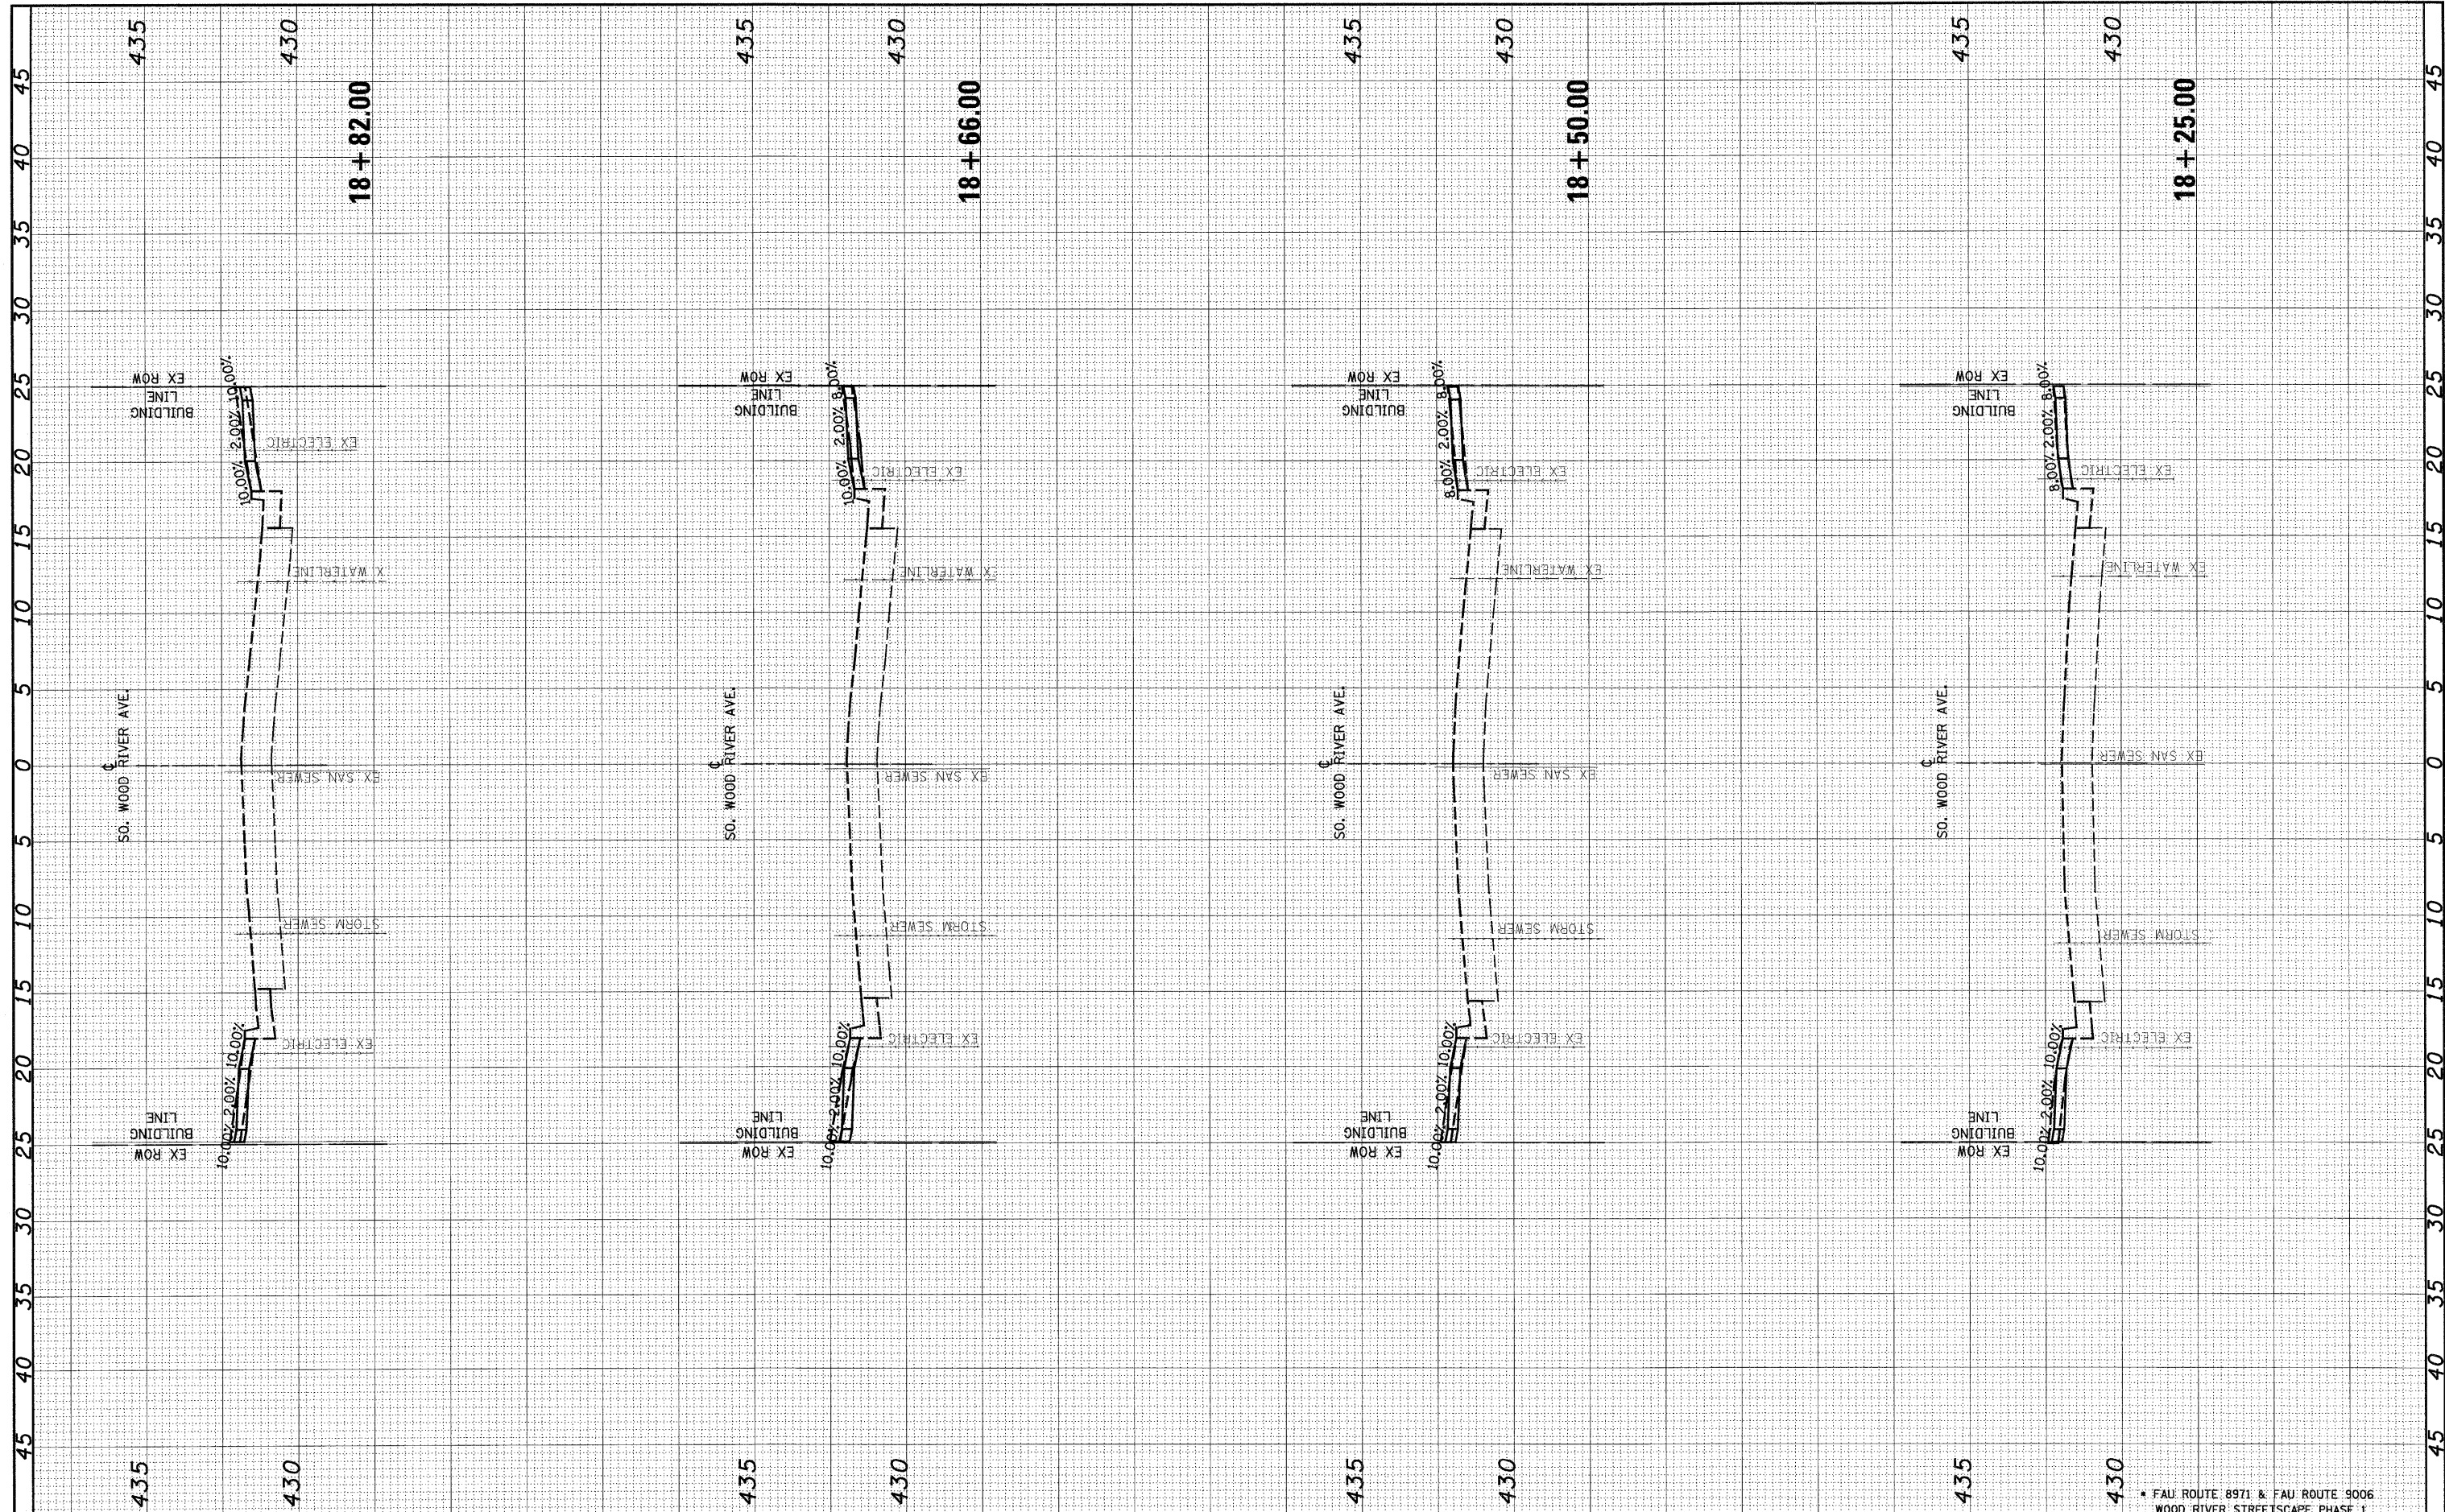

FILE NAME =	USER NAME = #USER#	DESIGNED - ESW	REVISED -	CITY OF WOOD RIVER	WOOD RIVER STREETScape		F.A.J. RTE.	SECTION	COUNTY	TOTAL SHEETS	SHEET NO.
#FILE#	PLOT SCALE = #SCALE#	DRAWN - LEC	REVISED -		CROSS SECTIONS - WOOD RIVER AVENUE		•	10-00047-01-LS	MADISON	75	69
	PLOT DATE = #DATE#	CHECKED - BRM	REVISED -		SCALE:	SHEET NO. 3 OF 5 SHEETS	STA. 18+24.9977 TO STA. 18+81.9977	FED. ROAD DIST. NO.	ILLINOIS FED. AID PROJECT	CONTRACT NO. 97477	
		DATE - 05-31-20	REVISED -								