


FINAL SURVEY NO.	SURVEY PLOTTED	BY	DATE
NOTE BOOK	TEMPLATE AREAS CHECKED		

ORIGINAL SURVEY NO.	SURVEY PLOTTED	BY	DATE
NOTE BOOK	TEMPLATE AREAS CHECKED		

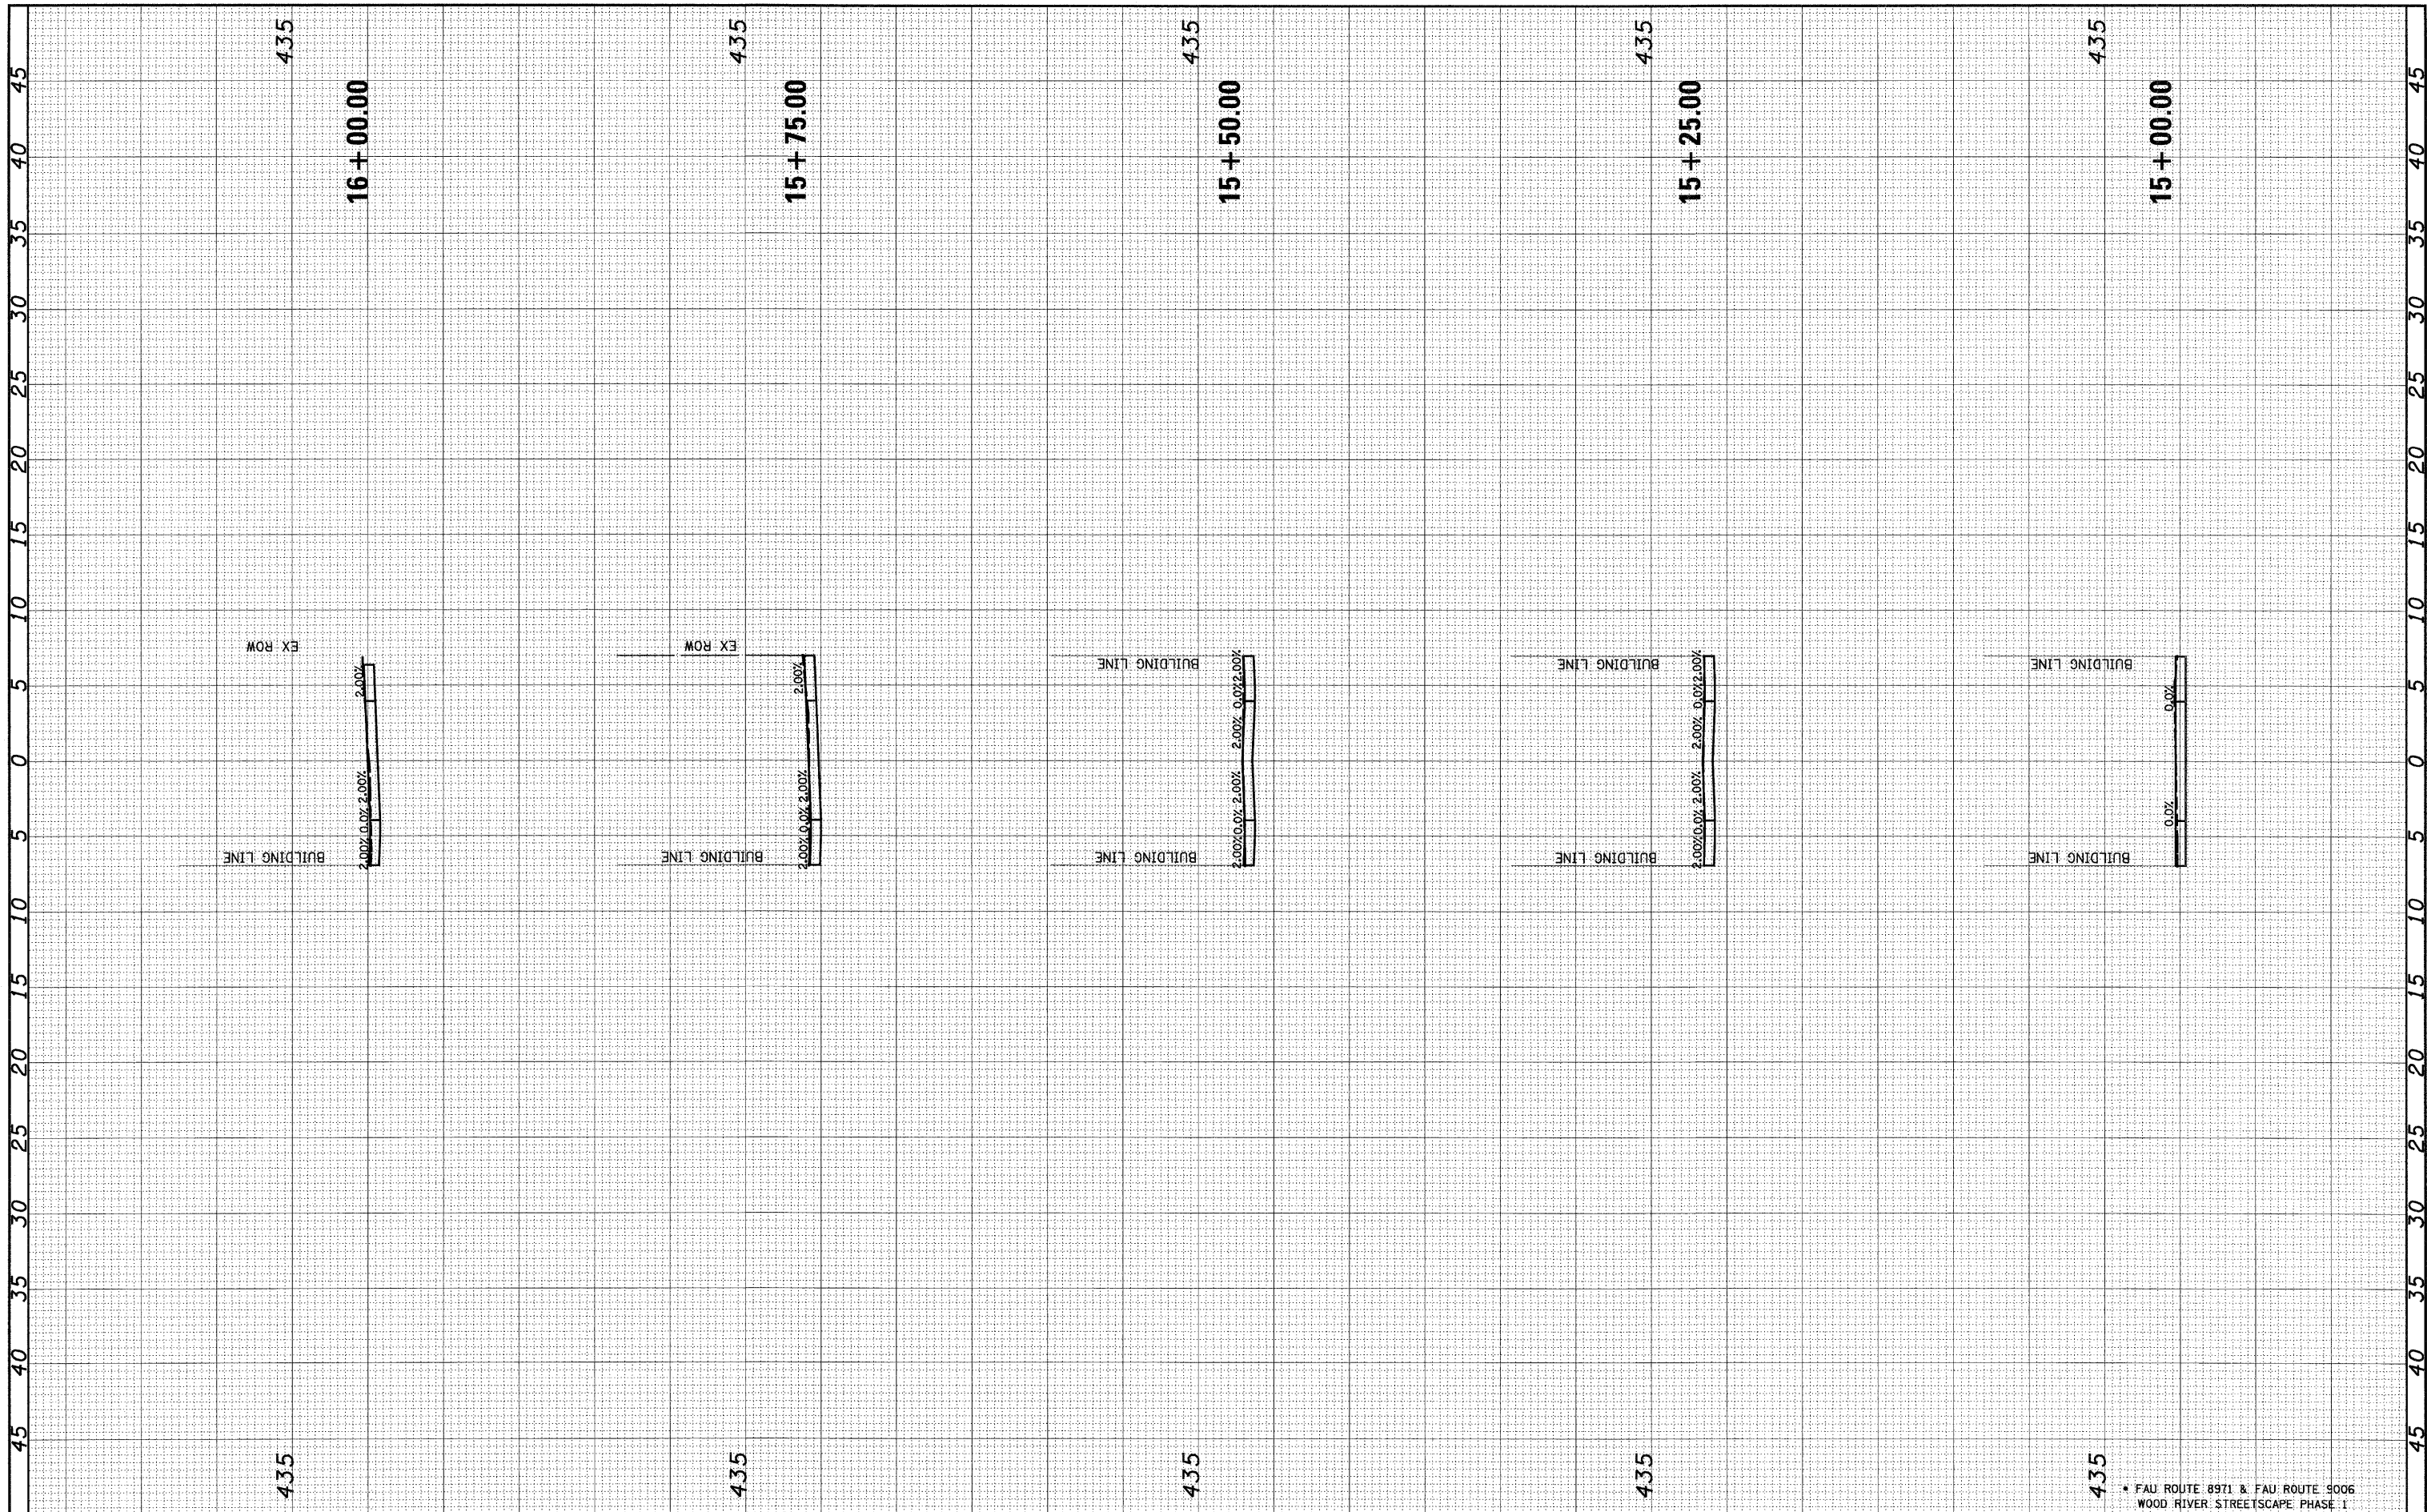

FILE NAME =	USER NAME = #USER#	DESIGNED - ESW	REVISED -	CITY OF WOOD RIVER	WOOD RIVER STREETSCAPE CROSS SECTIONS - CONNECTOR SIDEWALK 3			F.A.U. RTE.	SECTION	COUNTY	TOTAL SHEETS	SHEET NO.
#FILE#	PLOT SCALE = #SCALE#	DRAWN - LEC	REVISED -		SCALE: 1"=5'	SHEET NO. 1 OF 2 SHEETS	STA. 15+00.00 TO STA. 16+00.00	•	10-00047-01-LS	MADISON	75	72
PLOT DATE = #DATE#	DATE - 05-31-20	CHECKED - BRM	REVISED -		FED. ROAD DIST. NO. ILLINOIS FED. AID PROJECT							
		DATE - 05-31-20	REVISED -		CONTRACT NO. 97477							

FAU ROUTE 8971 & FAU ROUTE 9006
WOOD RIVER STREETSCAPE PHASE 1