


FINAL SURVEY NO.	SURVEYED PLOTTED	BY	DATE
NOTE BOOK	TEMPLATE		
AREAS CHECKED			

ORIGINAL SURVEY NO.	SURVEYED PLOTTED	BY	DATE
NOTE BOOK	TEMPLATE		
AREAS CHECKED			

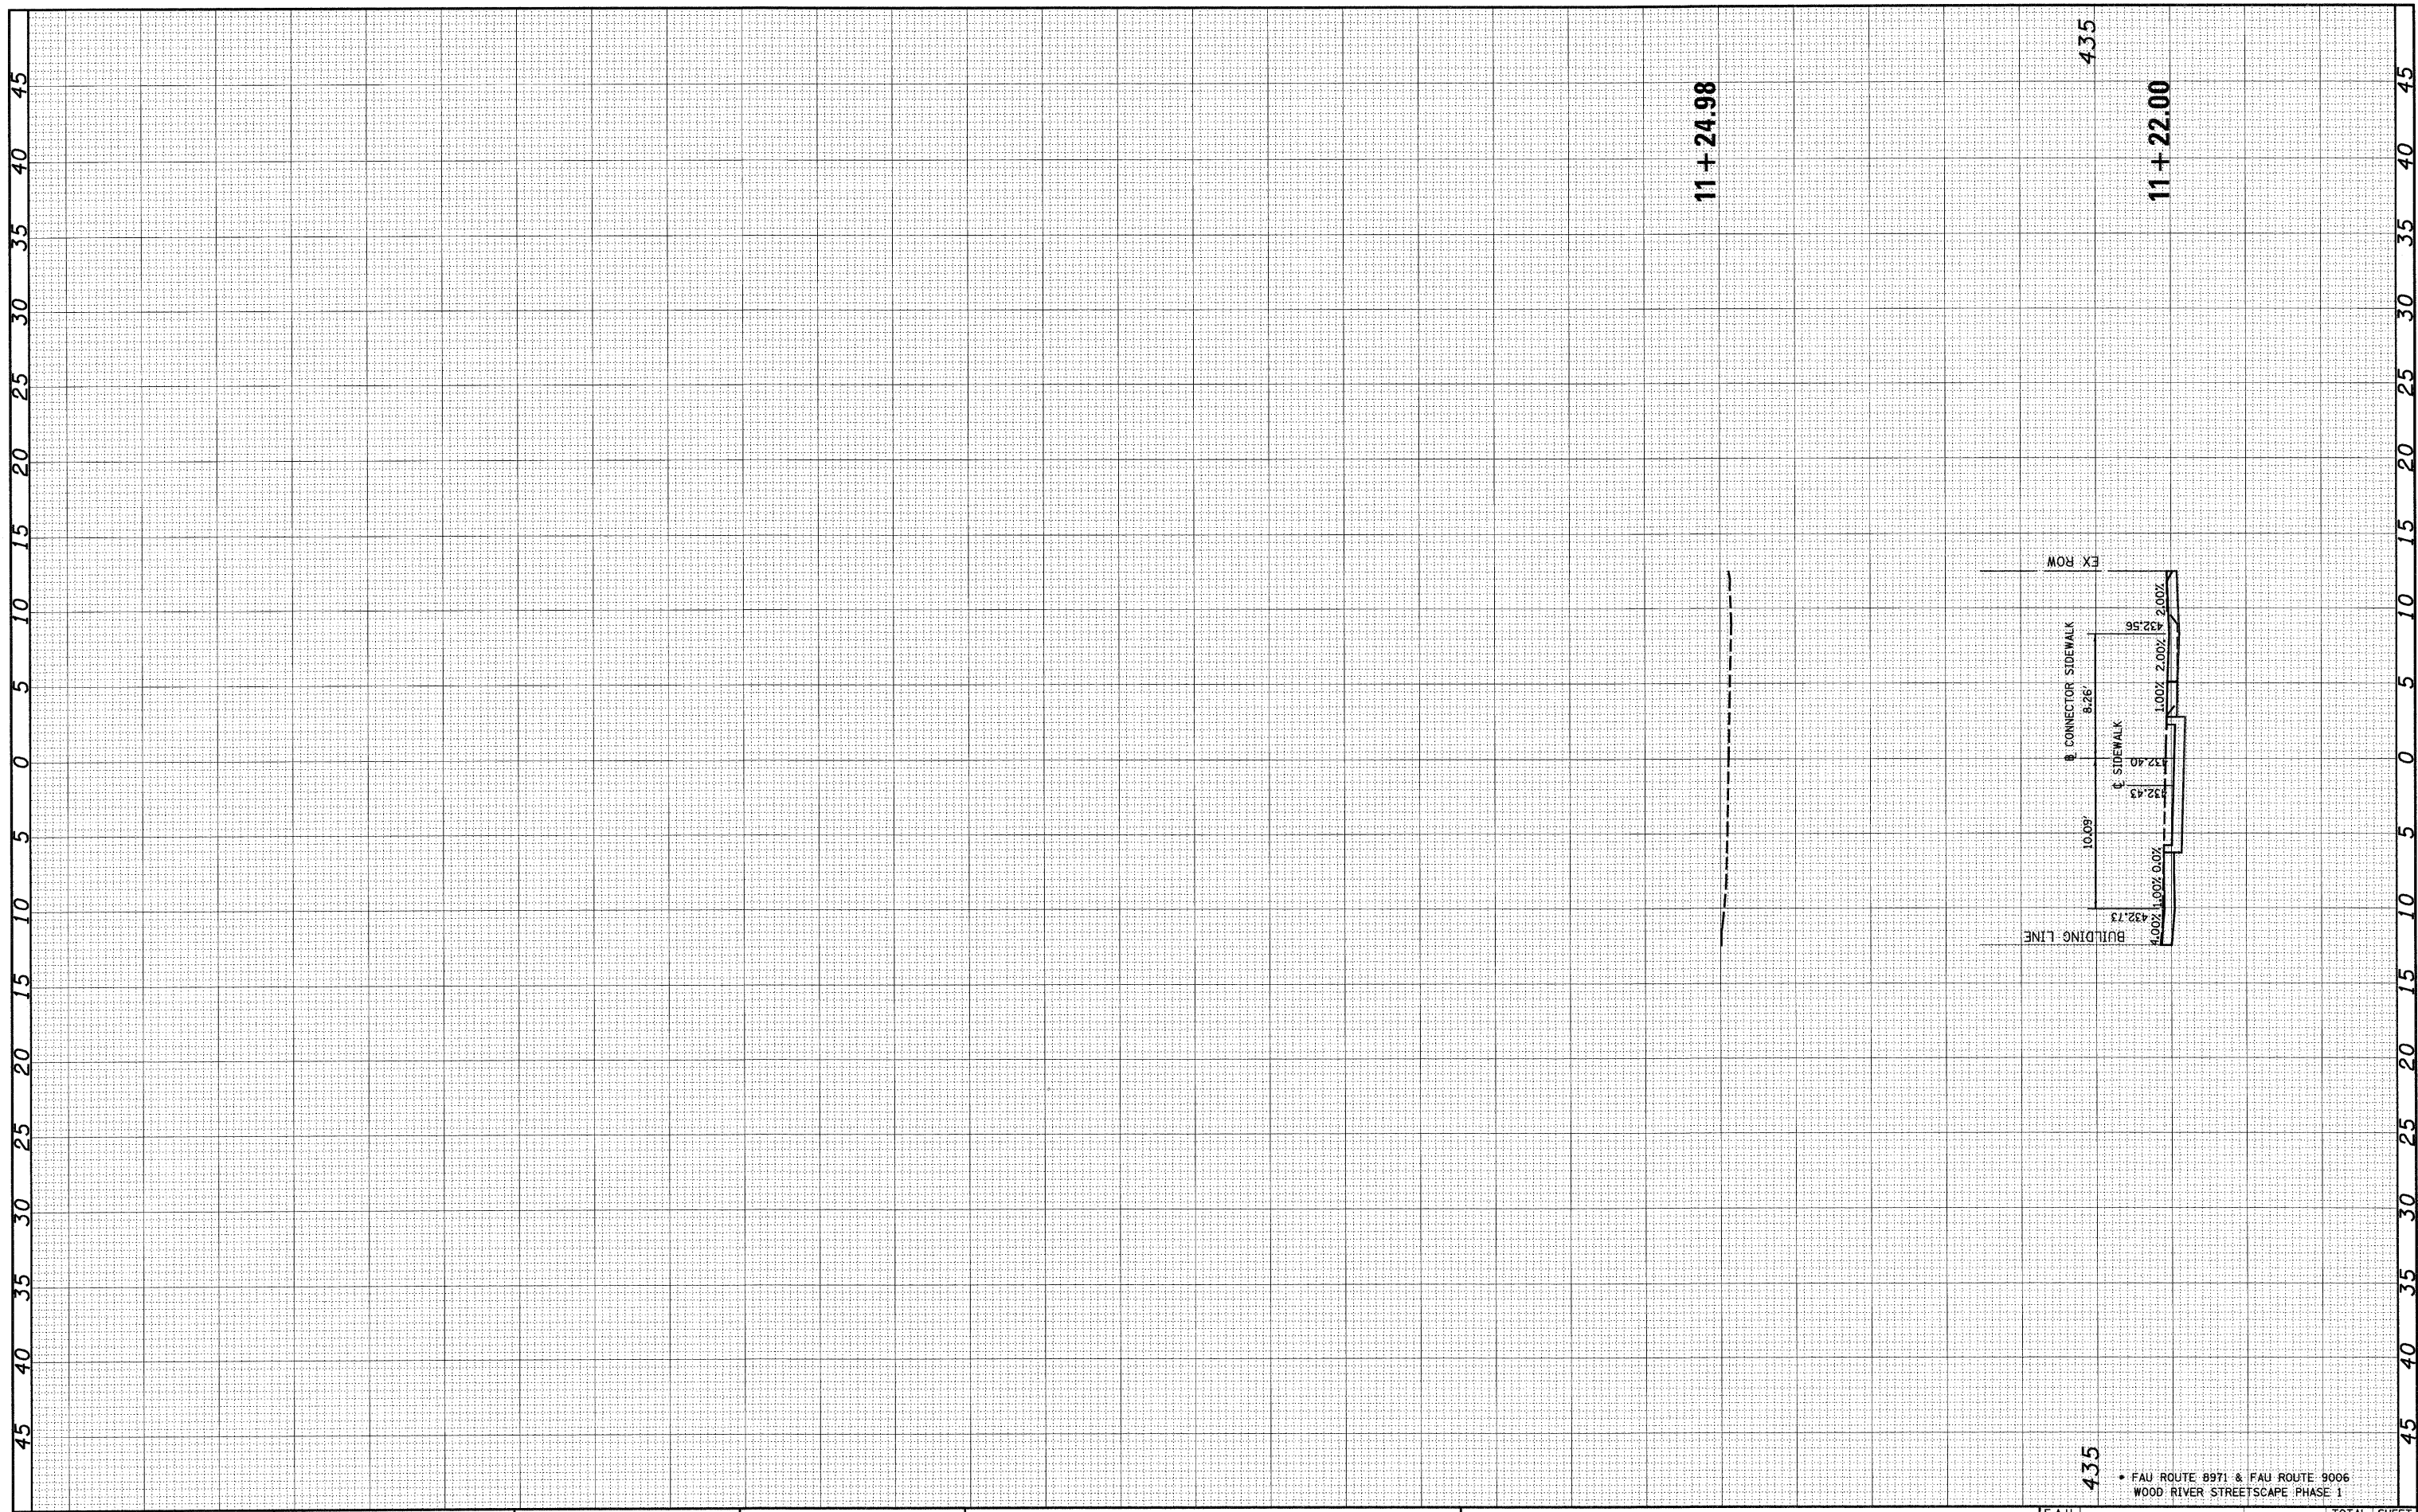

FILE NAME =
FILEL

USER NAME = *USER*
PLOT SCALE = *SCALE*
PLOT DATE = *DATE*

DESIGNED - ESW
DRAWN - LEC
CHECKED - BRM
DATE - 05-31-20

REVISED -
REVISED -
REVISED -
REVISED -

CITY OF WOOD RIVER

WOOD RIVER STREETScape
CROSS SECTIONS - CONNECTOR SIDEWALK 4
SCALE: 1"=5' SHEET NO. 2 OF 2 SHEETS STA. 11+22.00 TO STA. 11+24.98

F.A.U. RTE.	SECTION	COUNTY	TOTAL SHEETS	SHEET NO.
•	10-00047-01-LS	MADISON	75	75
FED. ROAD DIST. NO.			ILLINOIS FED. AID PROJECT	

435
• FAU ROUTE 8971 & FAU ROUTE 9006
WOOD RIVER STREETScape PHASE 1
CONTRACT NO. 97477