


DATE	
BY	
SURVEYED	
PLOTTED	
REPLATE	
NOTE BOOK	
AREAS CHECKED	
NO.	

DATE	
BY	
SURVEYED	
PLOTTED	
REPLATE	
NOTE BOOK	
AREAS CHECKED	
NO.	

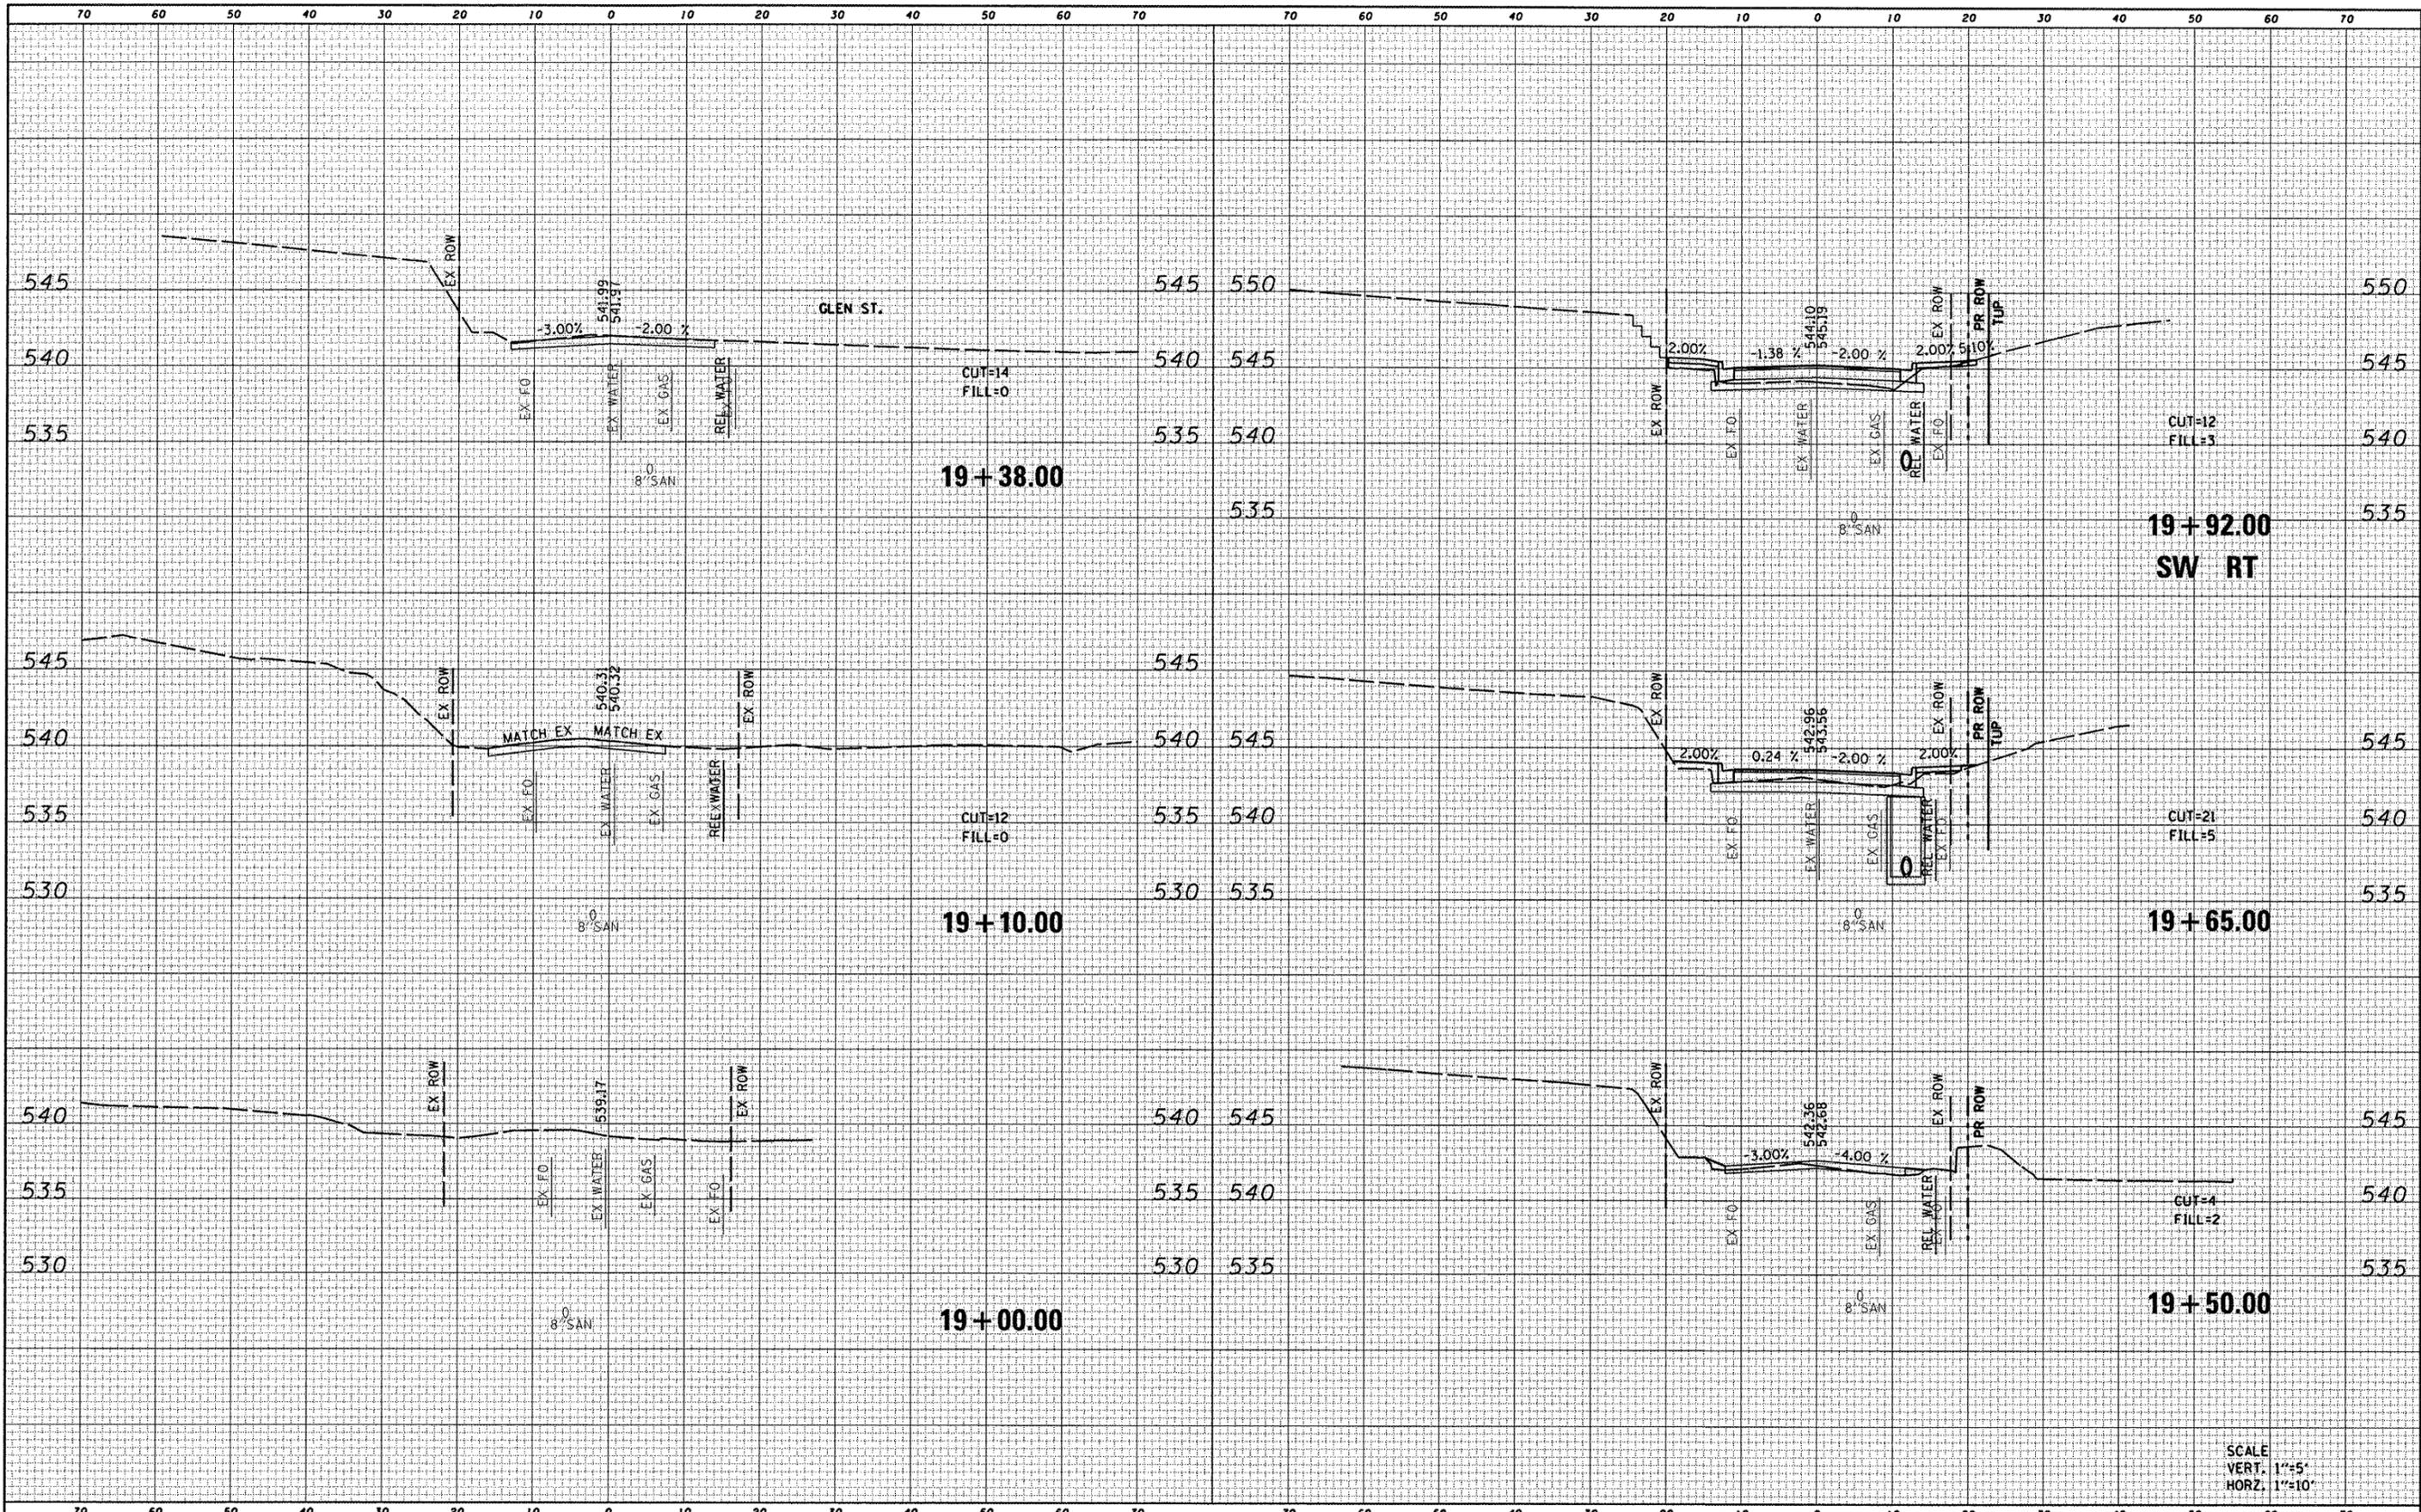

SCALE
VERT. 1"=5'
HORZ. 1"=10'

FILE NAME :
D828010-sht-ssht.clin.dgn

USER NAME = randy
PLOT TIME = 9:51:59 AM
PLOT SCALE = 20.0000' / IN.
PLOT DATE = 4/9/2012

DESIGNED	-	REVISED	-
DRAWN	-	REVISED	-
CHECKED	-	REVISED	-
DATE	-	REVISED	-

STATE OF ILLINOIS
DEPARTMENT OF TRANSPORTATION

CROSS SECTIONS

SCALE: SHEET NO. 1 OF 16 SHEETS STA. 19+00.00 TO STA. 19+92.00

F.A.U. RTE.	SECTION	COUNTY	TOTAL SHEETS	SHEET NO.
9025	09-00091-00-PV	MADISON	35	20
S CLINTON ST RECONSTR - PH 1		CONTRACT NO. 97483		
ILLINOIS FED. AID PROJECT				