


DATE	
BY	
SURVEYED	
PLOTTED	
TEMPLATE	
NOTE BOOK	
AREAS CHECKED	
NO.	

DATE	
BY	
SURVEYED	
PLOTTED	
TEMPLATE	
NOTE BOOK	
AREAS CHECKED	
NO.	

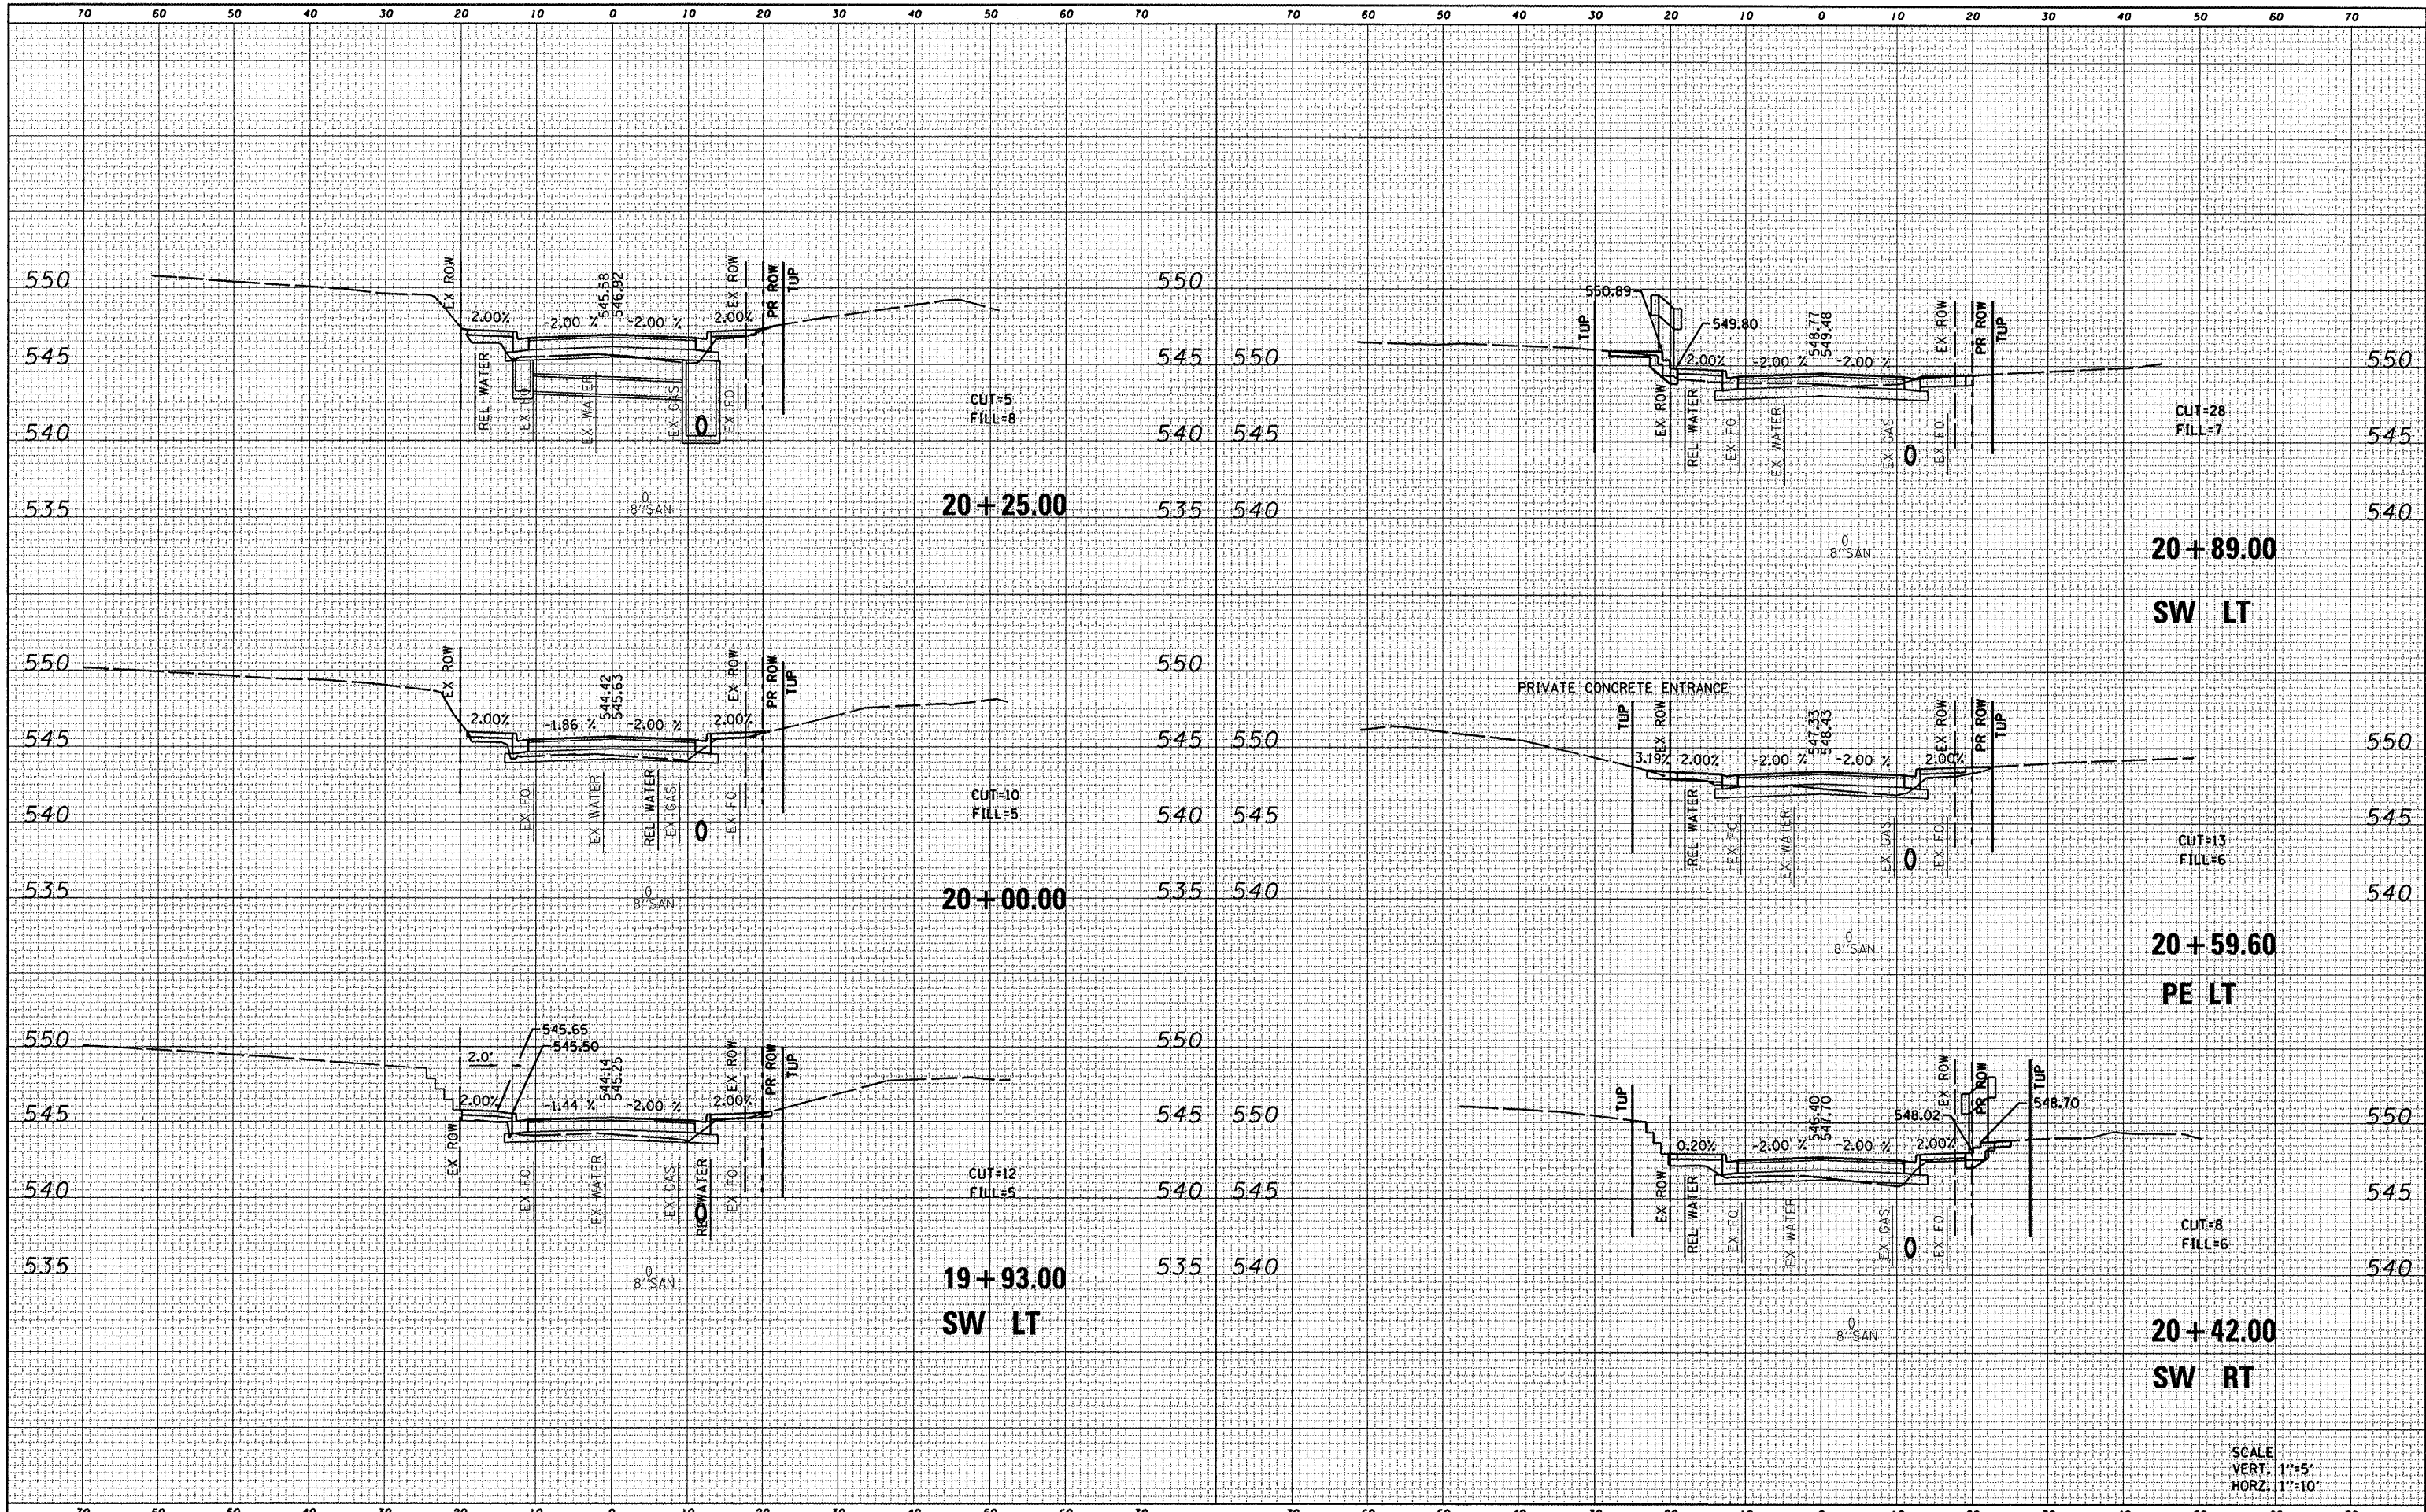

SCALE  
VERT. 1"=5'  
HORZ. 1"=10'

FILE NAME = D828010-shr-ssht-ol.rdg	USER NAME = randy PLOT TIME = 9:52:12 AM PLOT SCALE = 28.0000' / IN. PLOT DATE = 4/9/2012	DESIGNED - DRAWN - CHECKED - DATE -	REVISED - REVISED - REVISED - REVISED -	<b>STATE OF ILLINOIS DEPARTMENT OF TRANSPORTATION</b>		<b>CROSS SECTIONS</b>		F.A.U. RTE. 9025	SECTION 09-00091-00-PV	COUNTY MADISON	TOTAL SHEETS 35	SHEET NO. 21
SCALE: SHEET NO. 2 OF 16 SHEETS STA. 19+93.00 TO STA. 20+89.00								S CLINTON ST RECONSTR - PH I CONTRACT NO. 97483 ILLINOIS FED. AID PROJECT				