


DATE
BY
SURVEYED
PLOTTED
TEMPLATE
NOTE BOOK
AREAS CHECKED

DATE
BY
ORIGINAL
SURVEY
PLOTTED
TEMPLATE
NOTE BOOK
AREAS CHECKED

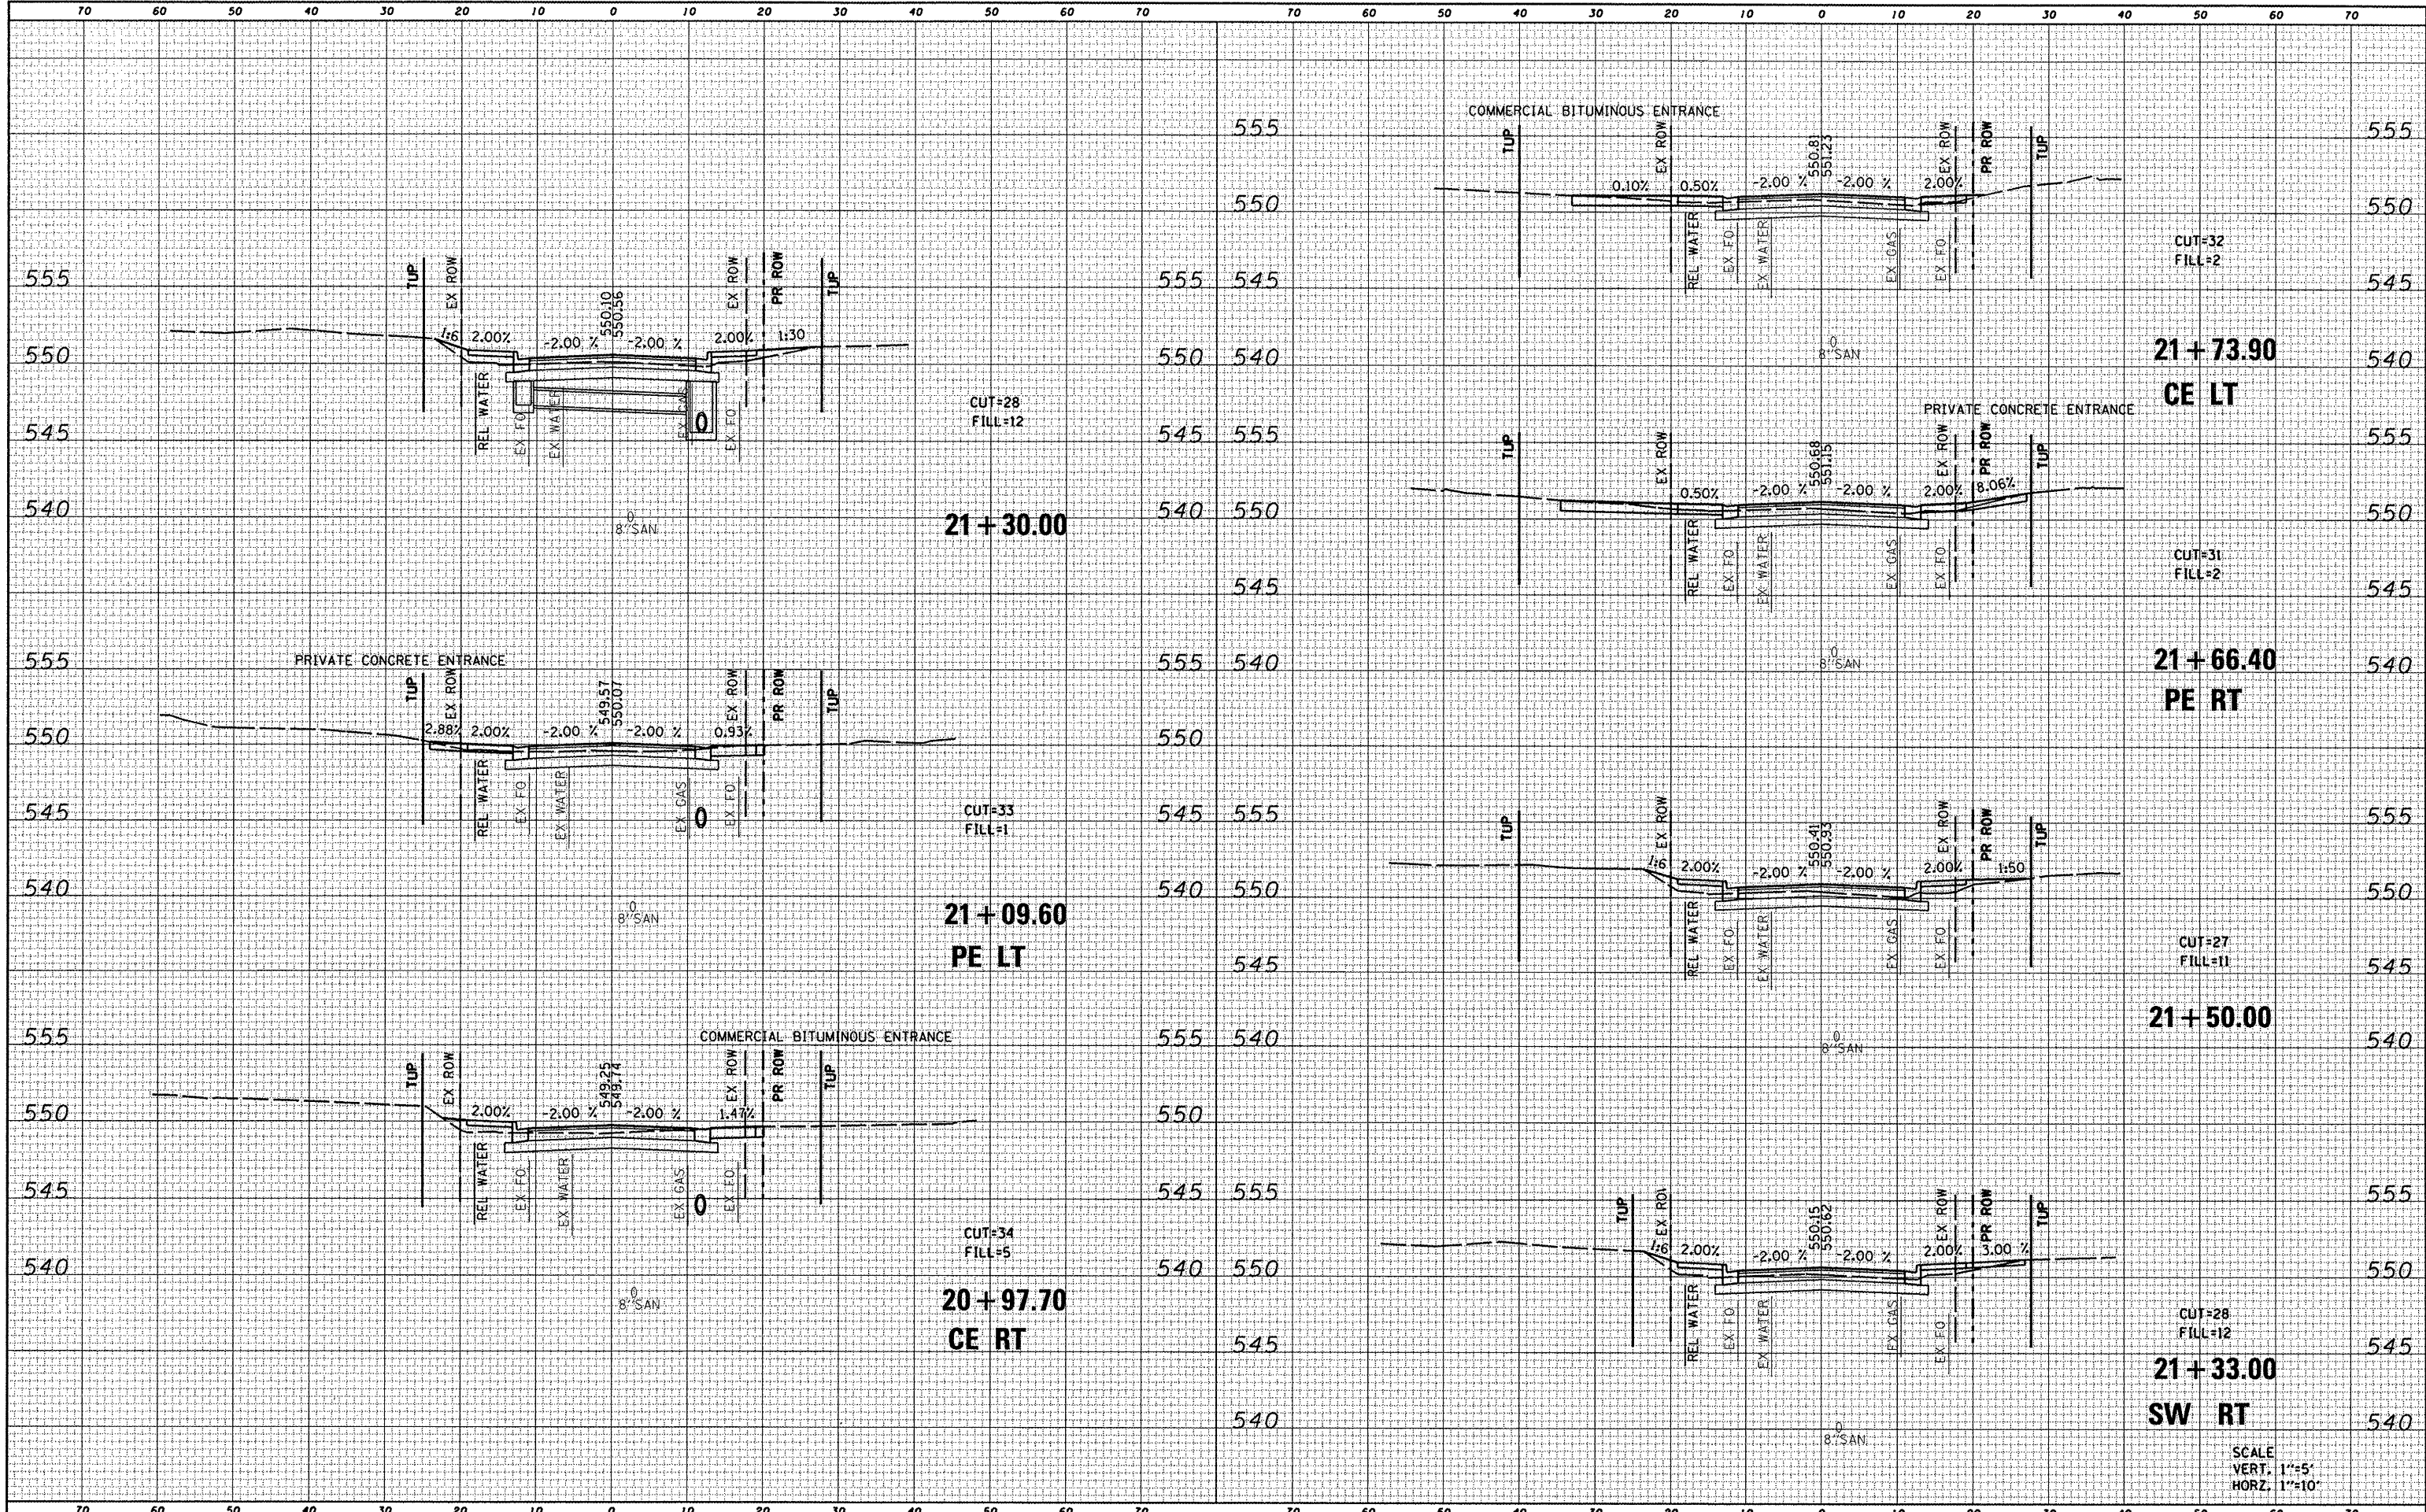

SCALE
VERT. 1"=5'
HORZ. 1"=10'

FILE NAME : 0828010-sht-xssht.dgn	USER NAME : randy	DESIGNED : -	REVISED : -	STATE OF ILLINOIS DEPARTMENT OF TRANSPORTATION	CROSS SECTIONS	F.A.U. RTE. 9025	SECTION 09-0091-00-PV	COUNTY MADISON	TOTAL SHEETS 35	SHEET NO. 22		
PLOT TIME : 9:52:25 AM	DRAWN : -	REVISIONS : -	SCALE: SHEET NO. 3 OF 16 SHEETS			STA. 20+97.70 TO STA. 21+73.90	S CLINTON ST RECONSTR - PH 1 CONTRACT NO. 97483					
PLOT SCALE : 28,0000' / IN.	CHECKED : -	REVISIONS : -	ILLINOIS FED. AID PROJECT									
PLOT DATE : 4/9/2012	DATE : -	REVISIONS : -										