


DATE	
BY	
FILED	
SURVEY	
PLOTTED	
TEMPLATE	
NOTE BOOK	
NO.	
AREAS CHECKED	

DATE	
BY	
ORIGINAL	
SURVEY	
PLOTTED	
TEMPLATE	
NOTE BOOK	
NO.	
AREAS CHECKED	

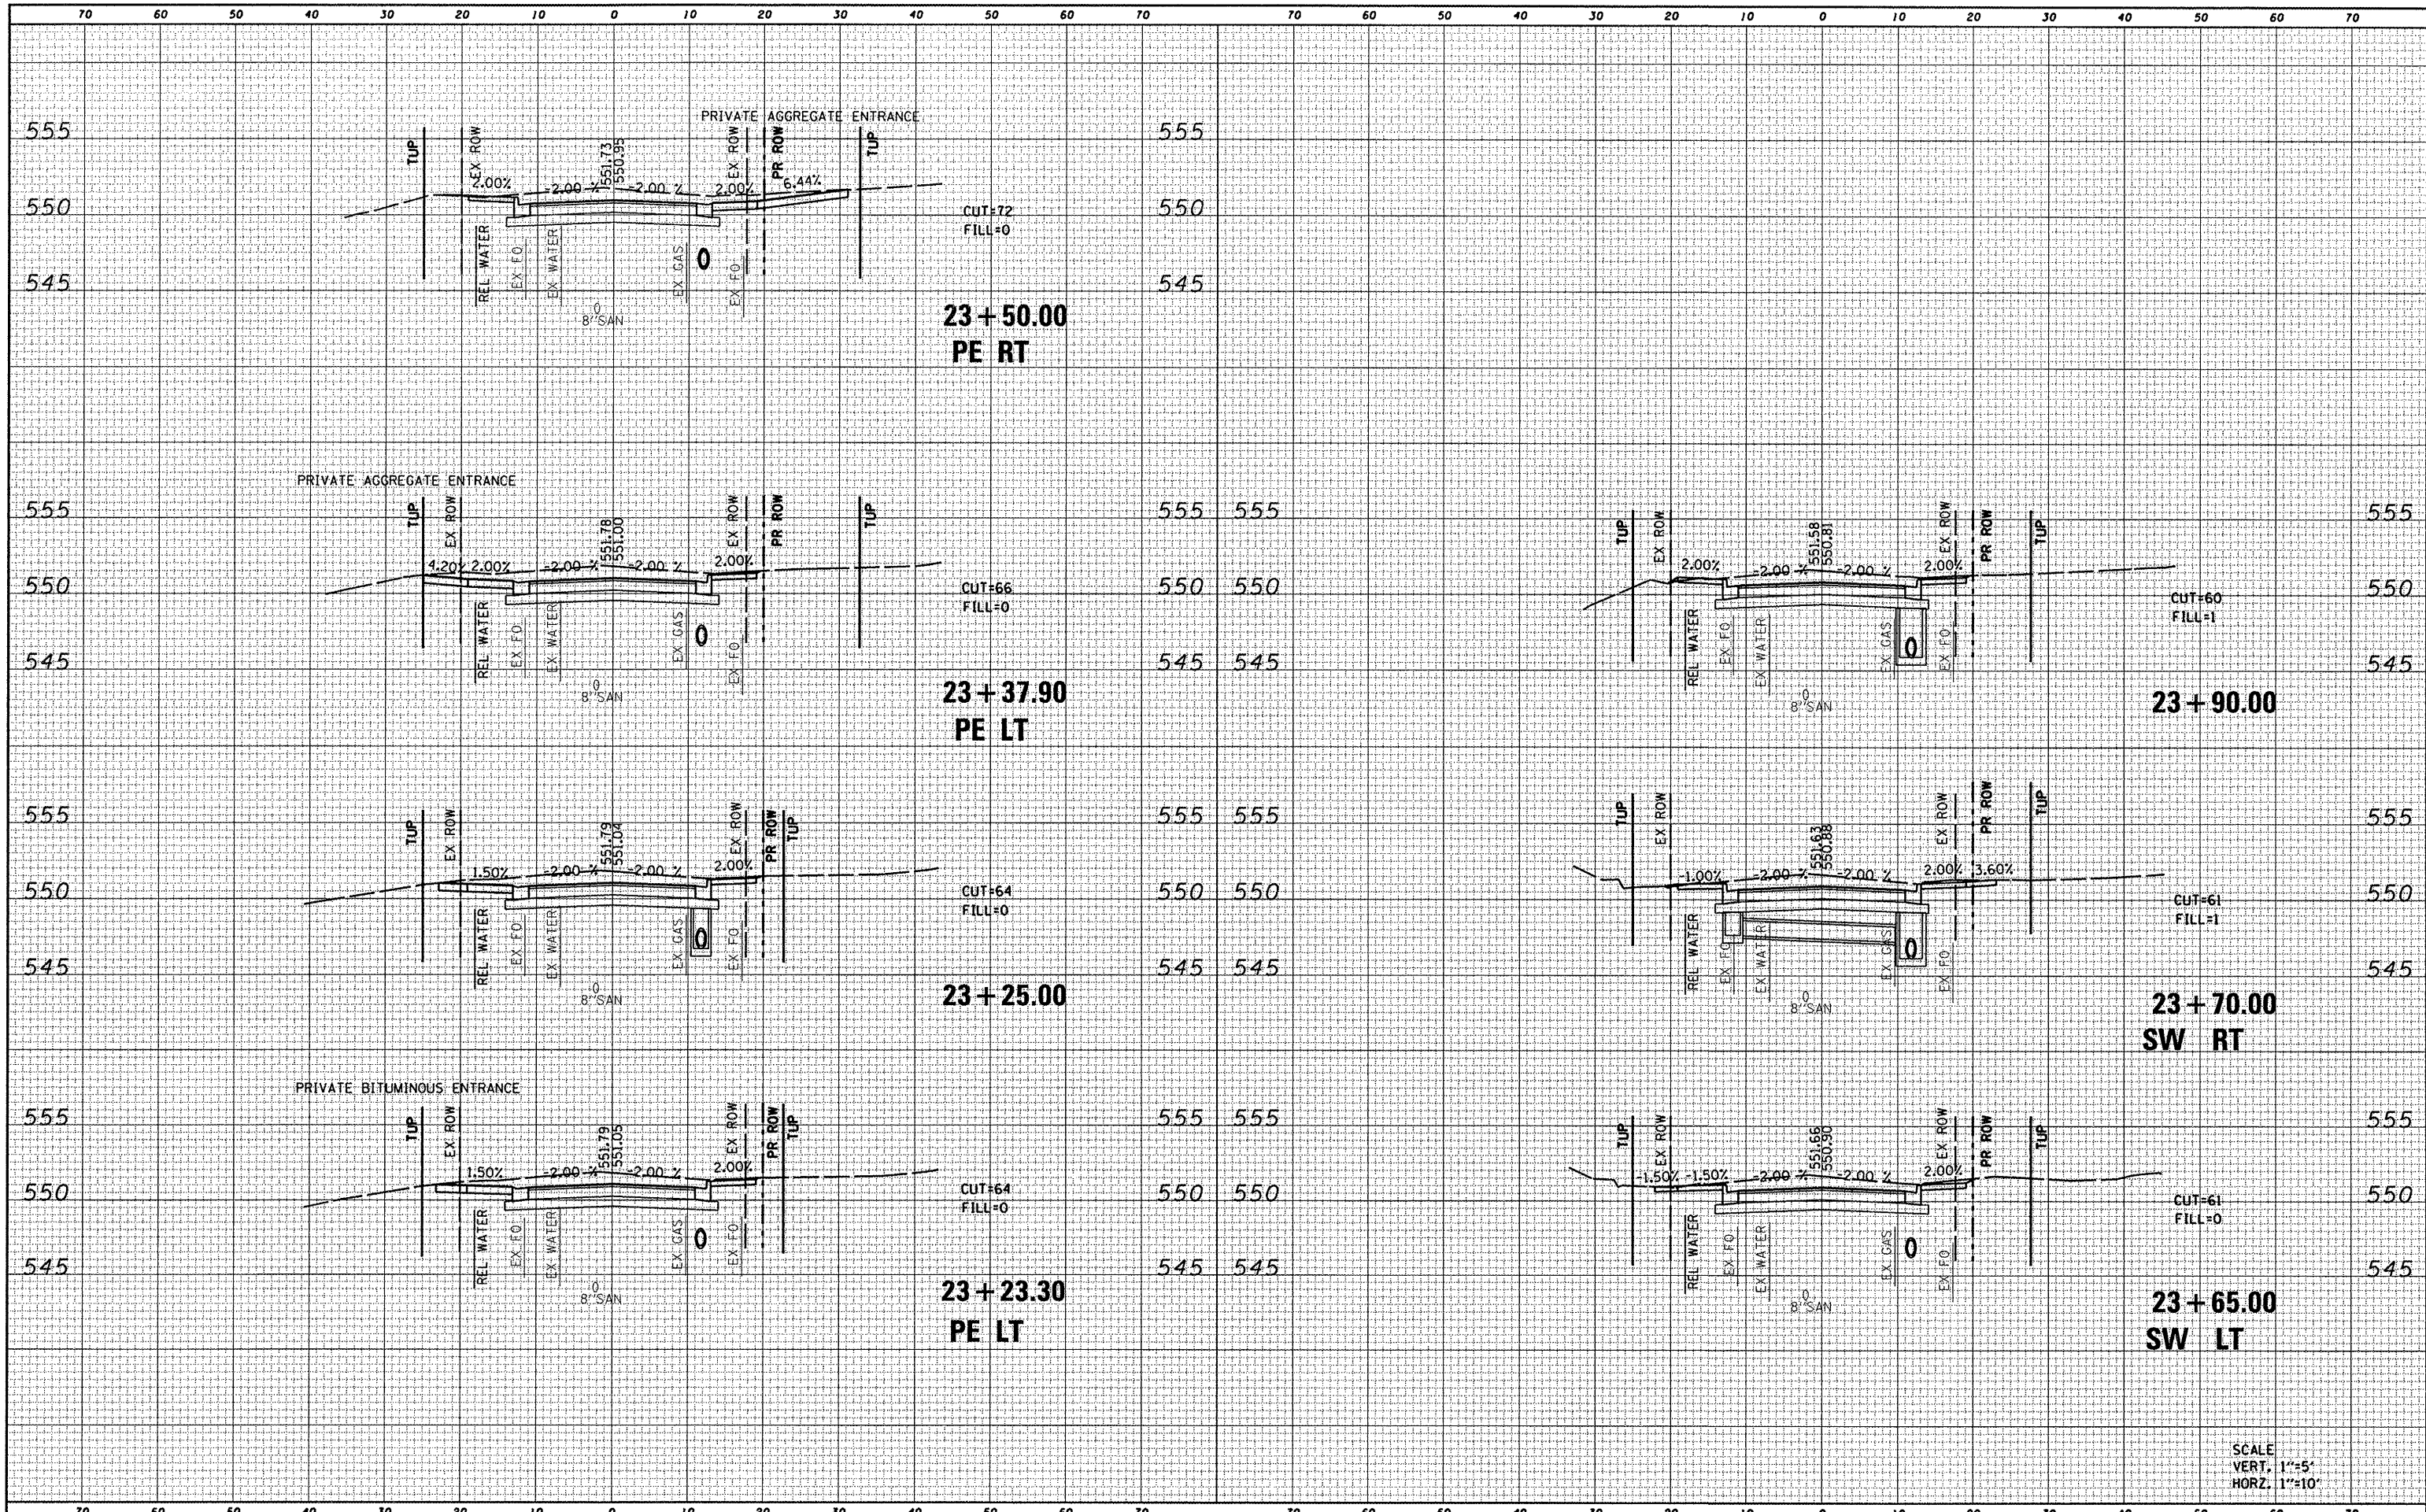

SCALE
VERT. 1"=5'
HORZ. 1"=10'

FILE NAME = 0828010-shr-ssht.ctb
USER NAME = randy
PLOT TIME = 9:52:51 AM
PLOT SCALE = 20.0000' / IN.
PLOT DATE = 4/9/2012

DESIGNED -	REVISED -
DRAWN -	REVISED -
CHECKED -	REVISED -
DATE -	REVISED -

STATE OF ILLINOIS
DEPARTMENT OF TRANSPORTATION

CROSS SECTIONS

SCALE: SHEET NO. 5 OF 16 SHEETS STA. 23+23.30 TO STA. 23+90.00

F.A.U. RTE.	SECTION	COUNTY	TOTAL SHEETS	SHEET NO.
9025	09-0091-00-PV	MADISON	35	24
S CLINTON ST RECONSTR - PH 1			CONTRACT NO. 97483	
ILLINOIS FED. AID PROJECT				