


DATE	
BY	
FINAL SURVEY	
NOTE BOOK	
TEMPLATE	
AREAS CHECKED	
NO.	

DATE	
BY	
ORIGINAL SURVEY	
NOTE BOOK	
TEMPLATE	
AREAS CHECKED	
NO.	

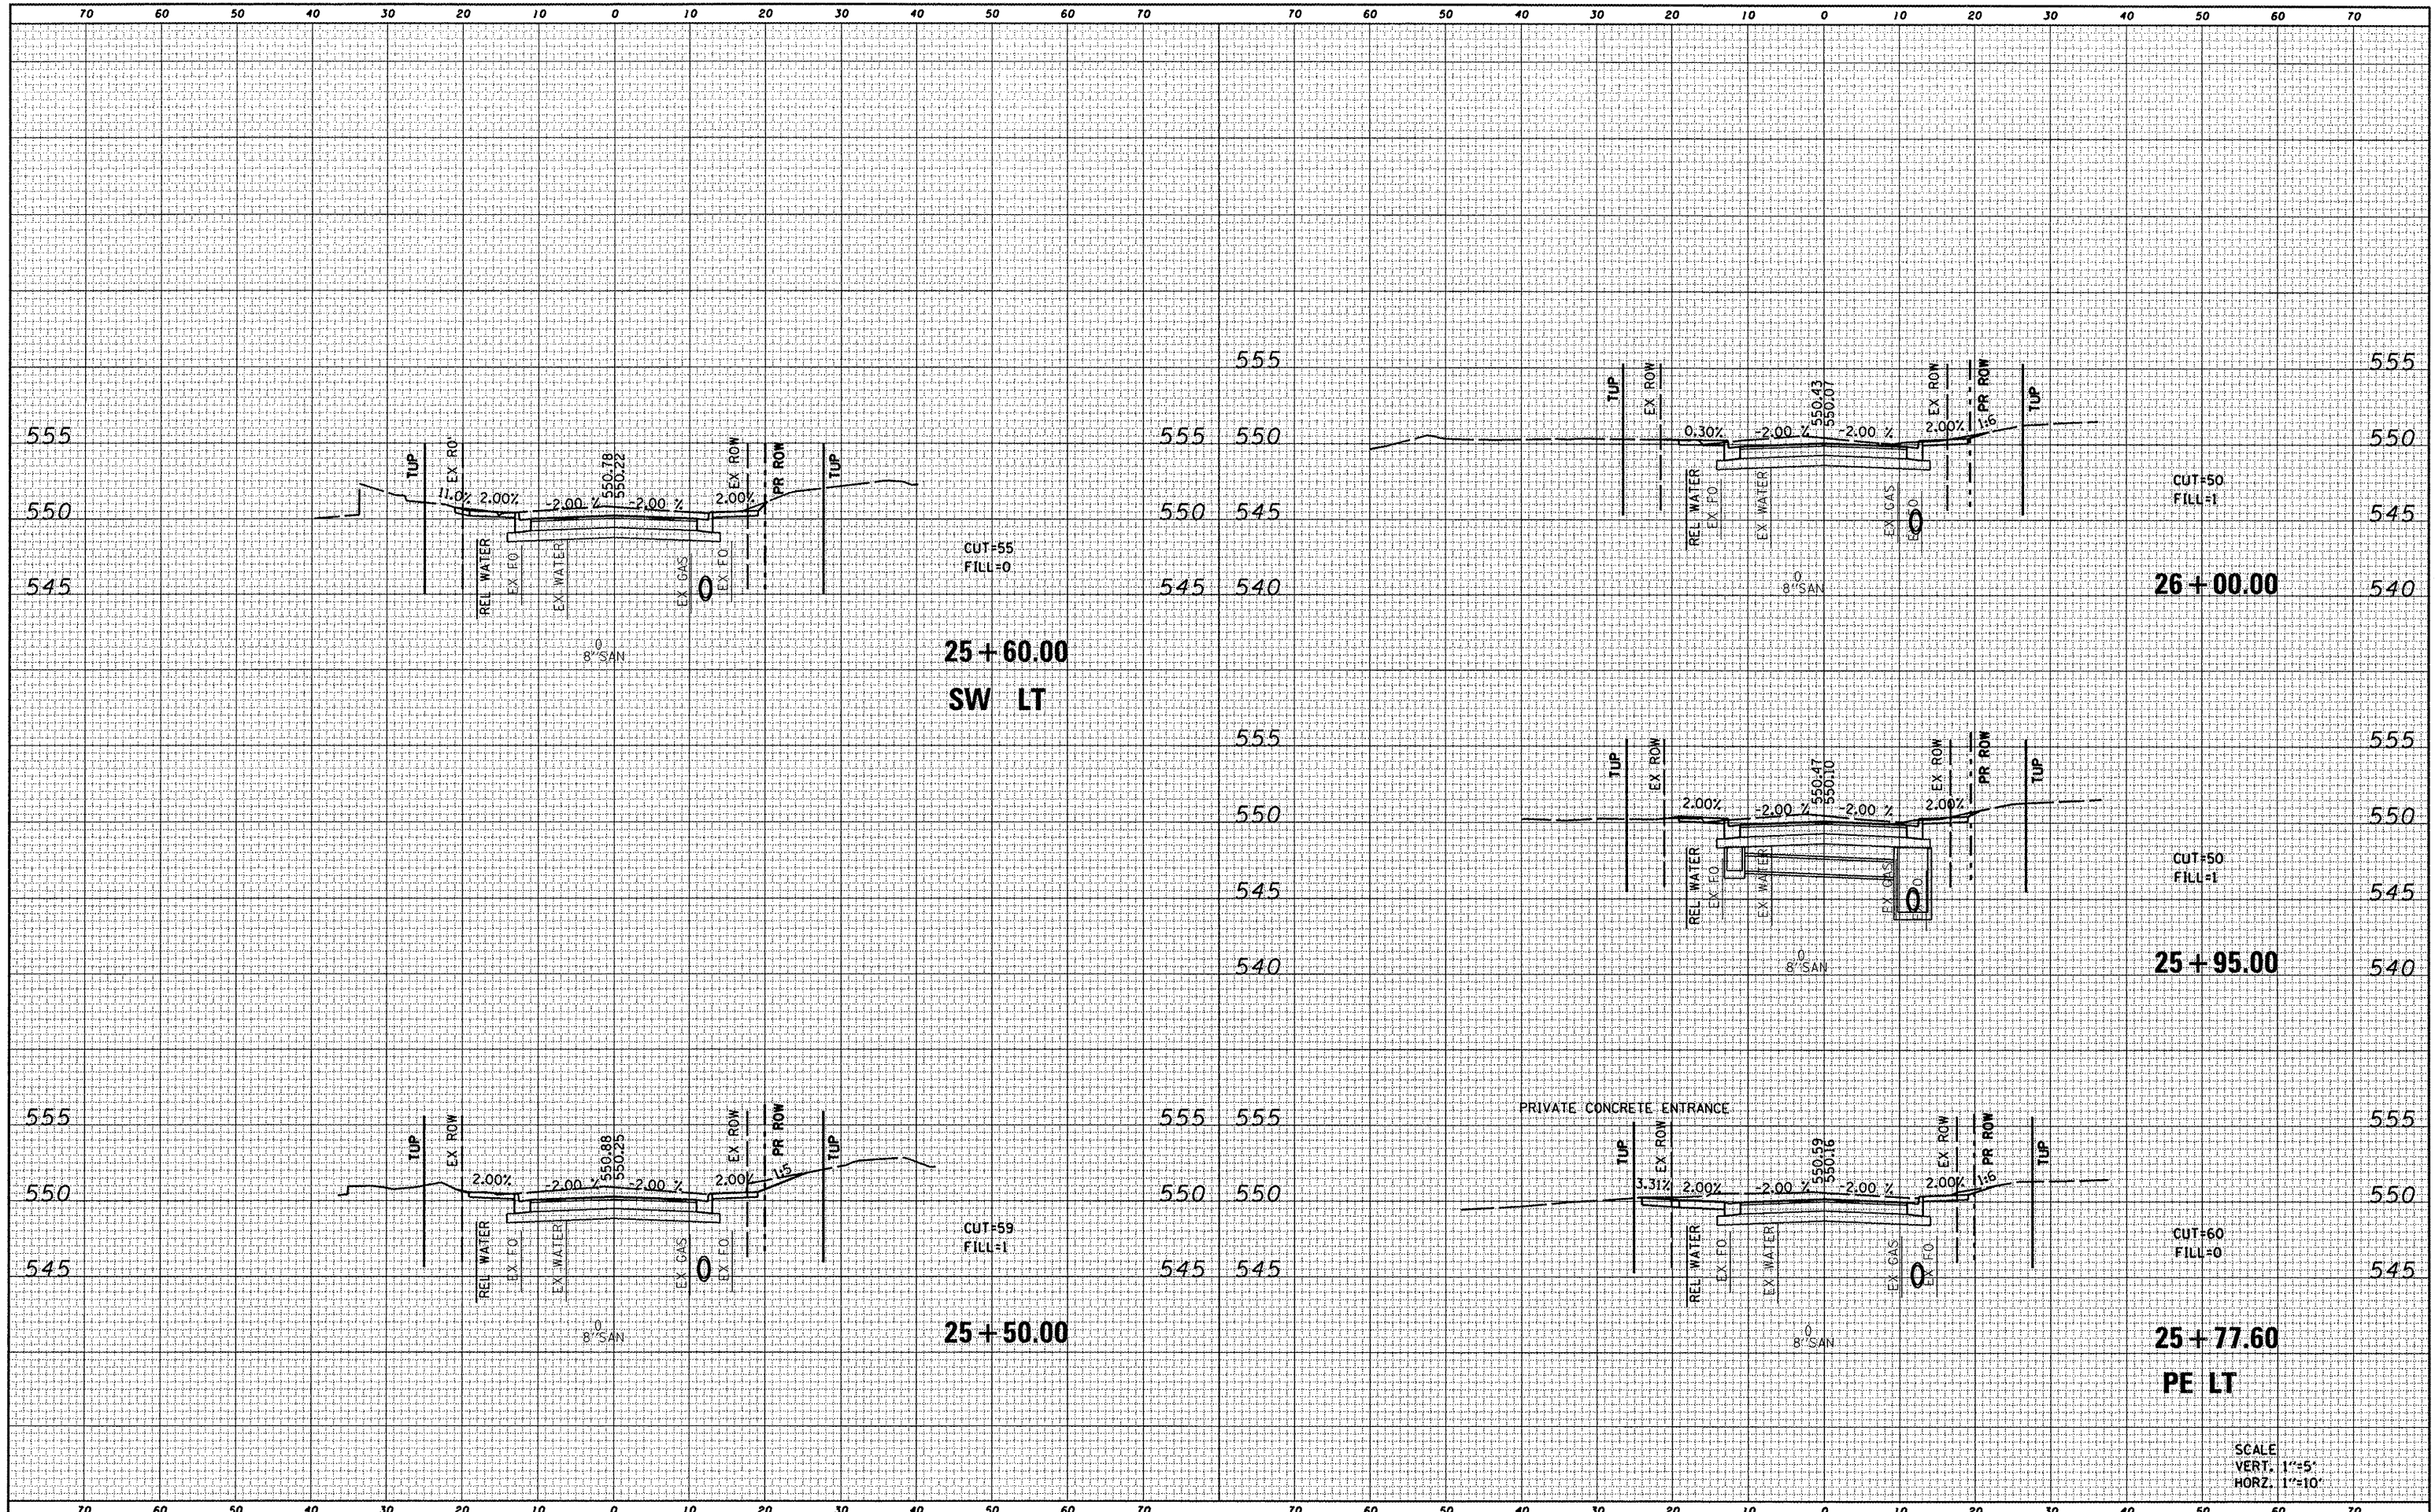

FILE NAME = 0628010-sht-xsht.clin.dgn
 USER NAME = randy
 PLOT TIME = 9:53:30 AM
 PLOT SCALE = 20.0000' / IN.
 PLOT DATE = 4/9/2012

DESIGNED -	REVISED -
DRAWN -	REVISED -
CHECKED -	REVISED -
DATE -	REVISED -

STATE OF ILLINOIS
 DEPARTMENT OF TRANSPORTATION

CROSS SECTIONS
 SCALE: SHEET NO. 8 OF 16 SHEETS STA. 25+50.00 TO STA. 26+00.00

F.A.U. RTE.	SECTION	COUNTY	TOTAL SHEETS	SHEET NO.
9025	09-00091-00-PV	MADISON	35	27
S CLINTON ST RECONSTR - PH I			CONTRACT NO. 97483	
ILLINOIS FED. AID PROJECT				

SCALE
 VERT. 1"=5'
 HORZ. 1"=10'