


DATE	
BY	
FINISHED SURVEY	
PLOTTED	
NOTE BOOK	
AREAS CHECKED	
NO.	

DATE	
BY	
ORIGINAL SURVEY	
PLOTTED	
NOTE BOOK	
AREAS CHECKED	
NO.	

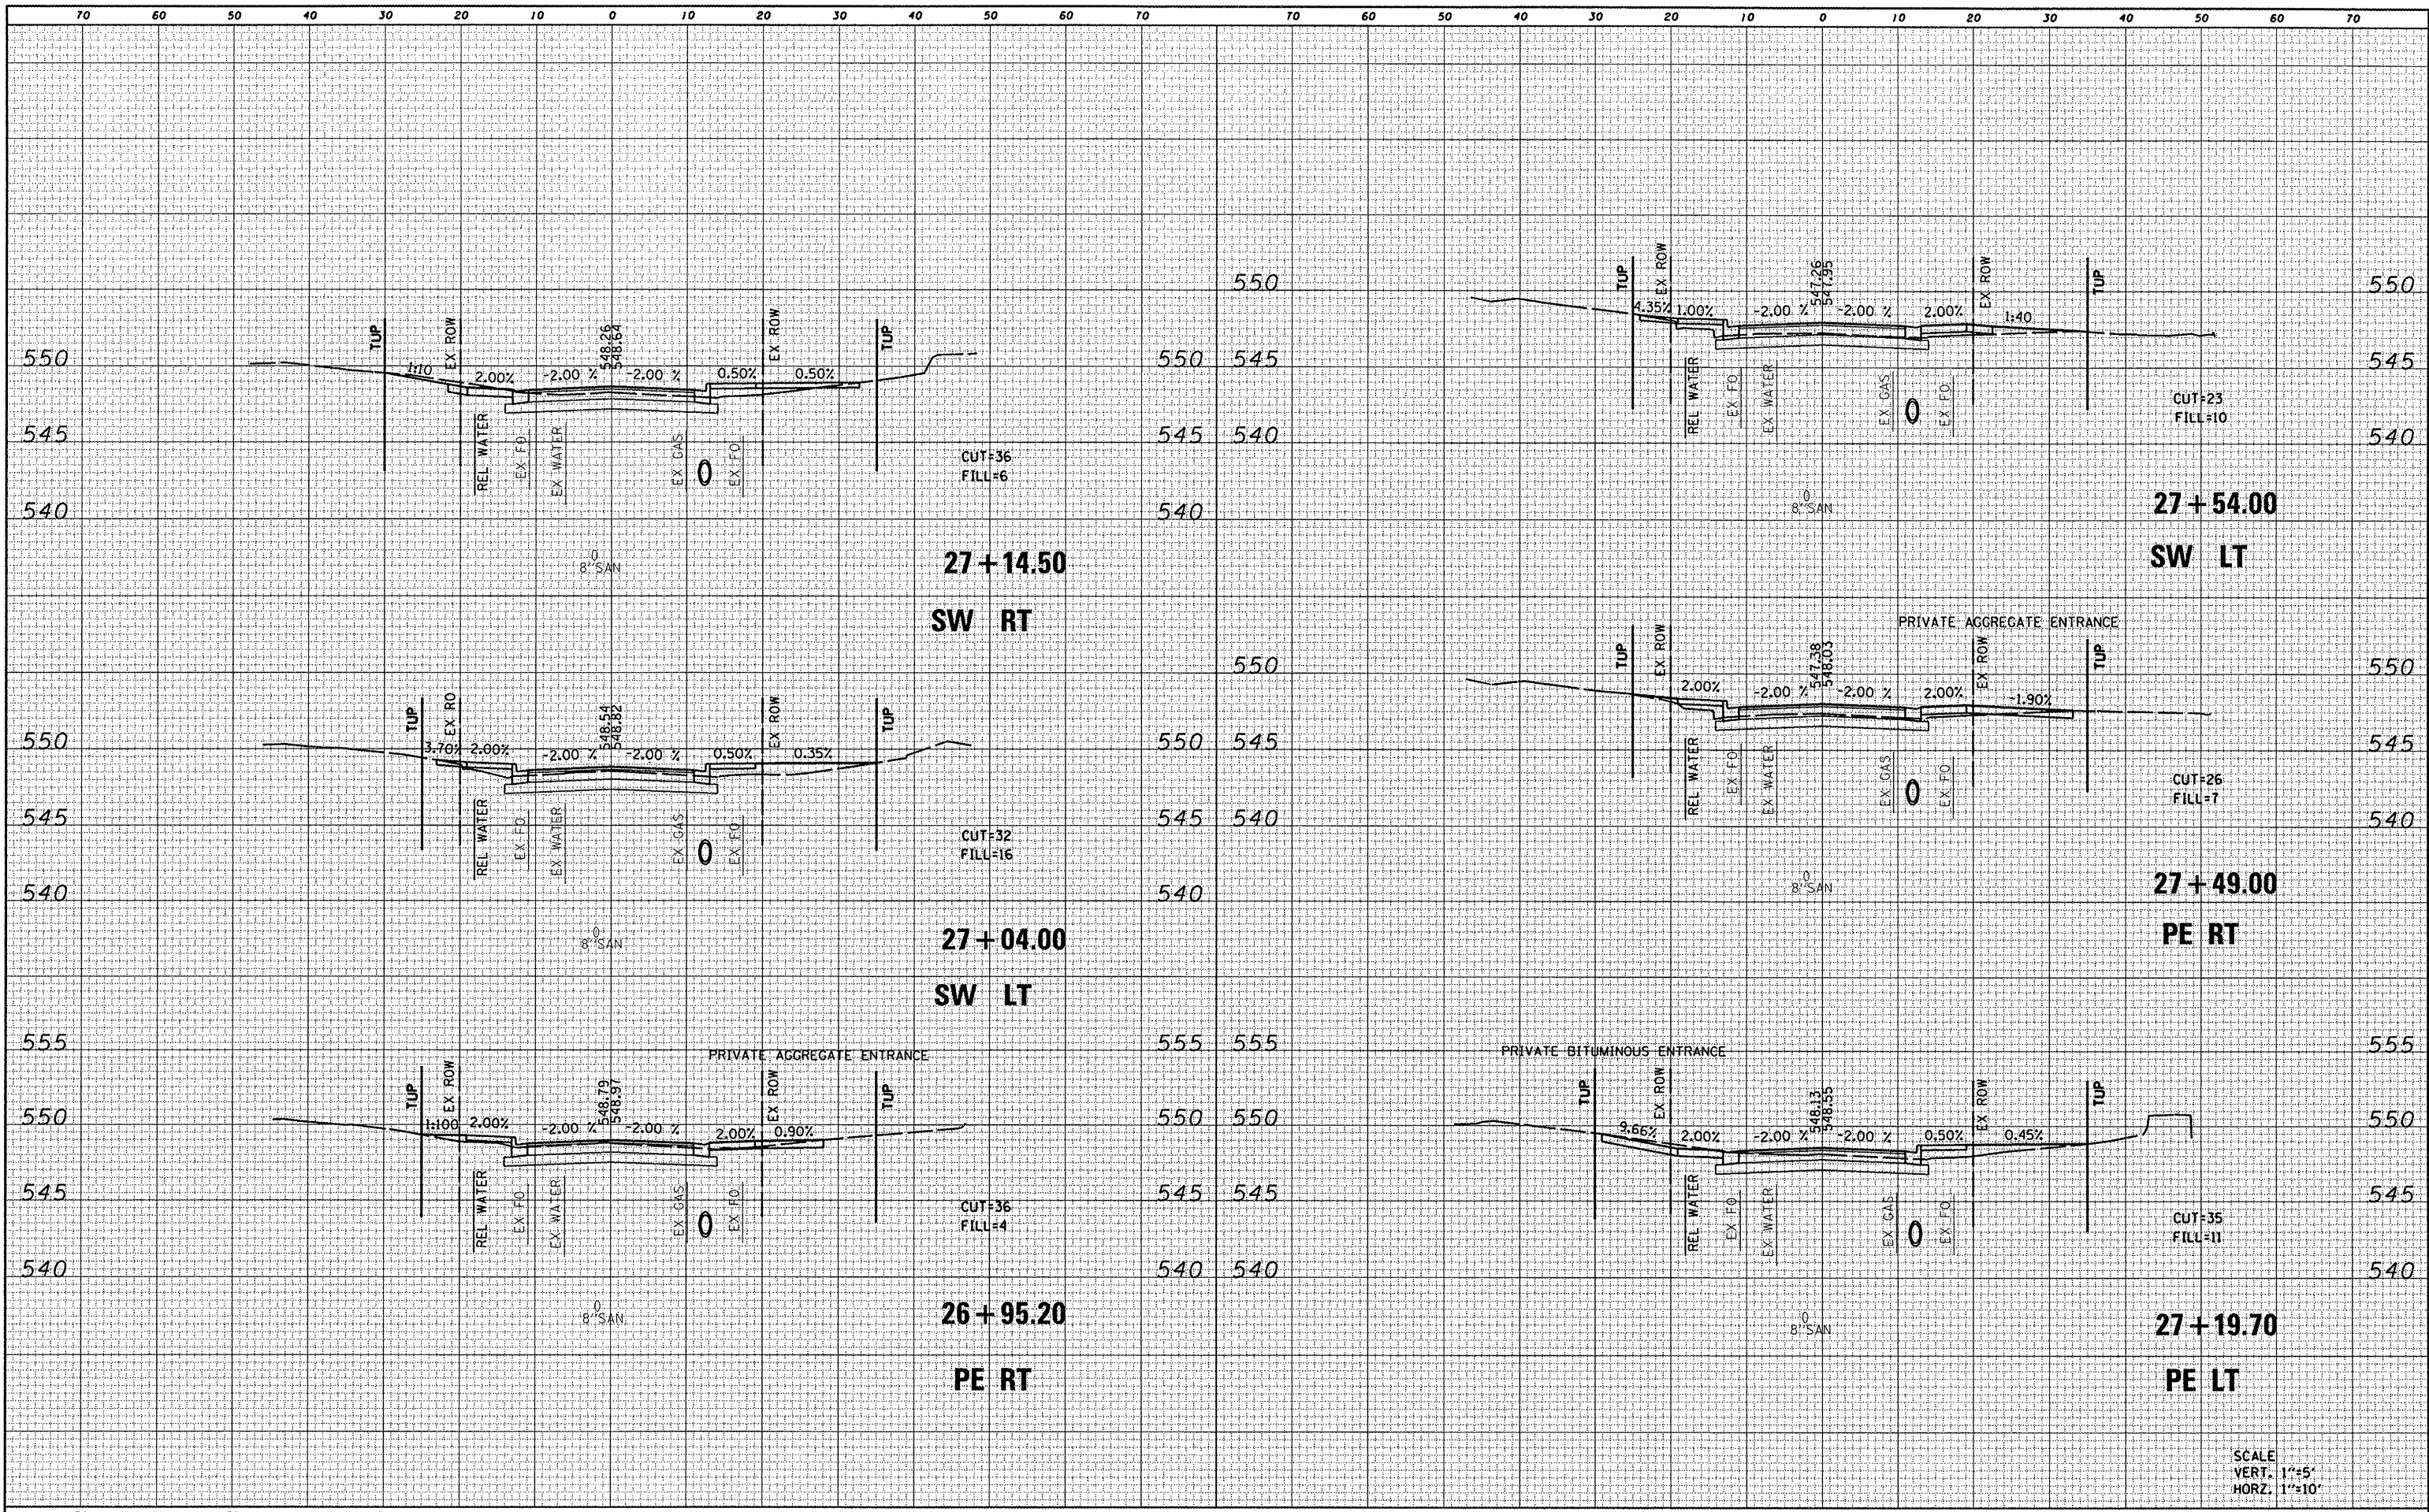

SCALE
VERT. 1"=5'
HORZ. 1"=10'

FILE NAME = D828010-sht-ssht.dgn
USER NAME = randy
DESIGNED -
DRAWN -
CHECKED -
DATE -

PLOT TIME = 9:53:57 AM
PLOT SCALE = 20.0000' / IN.
PLOT DATE = 4/9/2012

REVISED -
REVISED -
REVISED -
REVISED -

STATE OF ILLINOIS
DEPARTMENT OF TRANSPORTATION

CROSS SECTIONS

SCALE: SHEET NO. 10 OF 16 SHEETS STA. 26+95.20 TO STA. 27+54.00

F.A.U. RTE.	SECTION	COUNTY	TOTAL SHEETS	SHEET NO.
9025	09-00091-00-PV	MADISON	35	29
S CLINTON ST RECONSTR - PH I CONTRACT NO. 97483				
ILLINOIS FED. AID PROJECT				