


DATE	
BT	
FINAL SURVEY	
SURVEYED	
PLOTTED	
DATE	
NOTE BOOK	
NO.	
AREAS CHECKED	

DATE	
BT	
ORIGINAL SURVEY	
SURVEYED	
PLOTTED	
DATE	
NOTE BOOK	
NO.	
AREAS CHECKED	

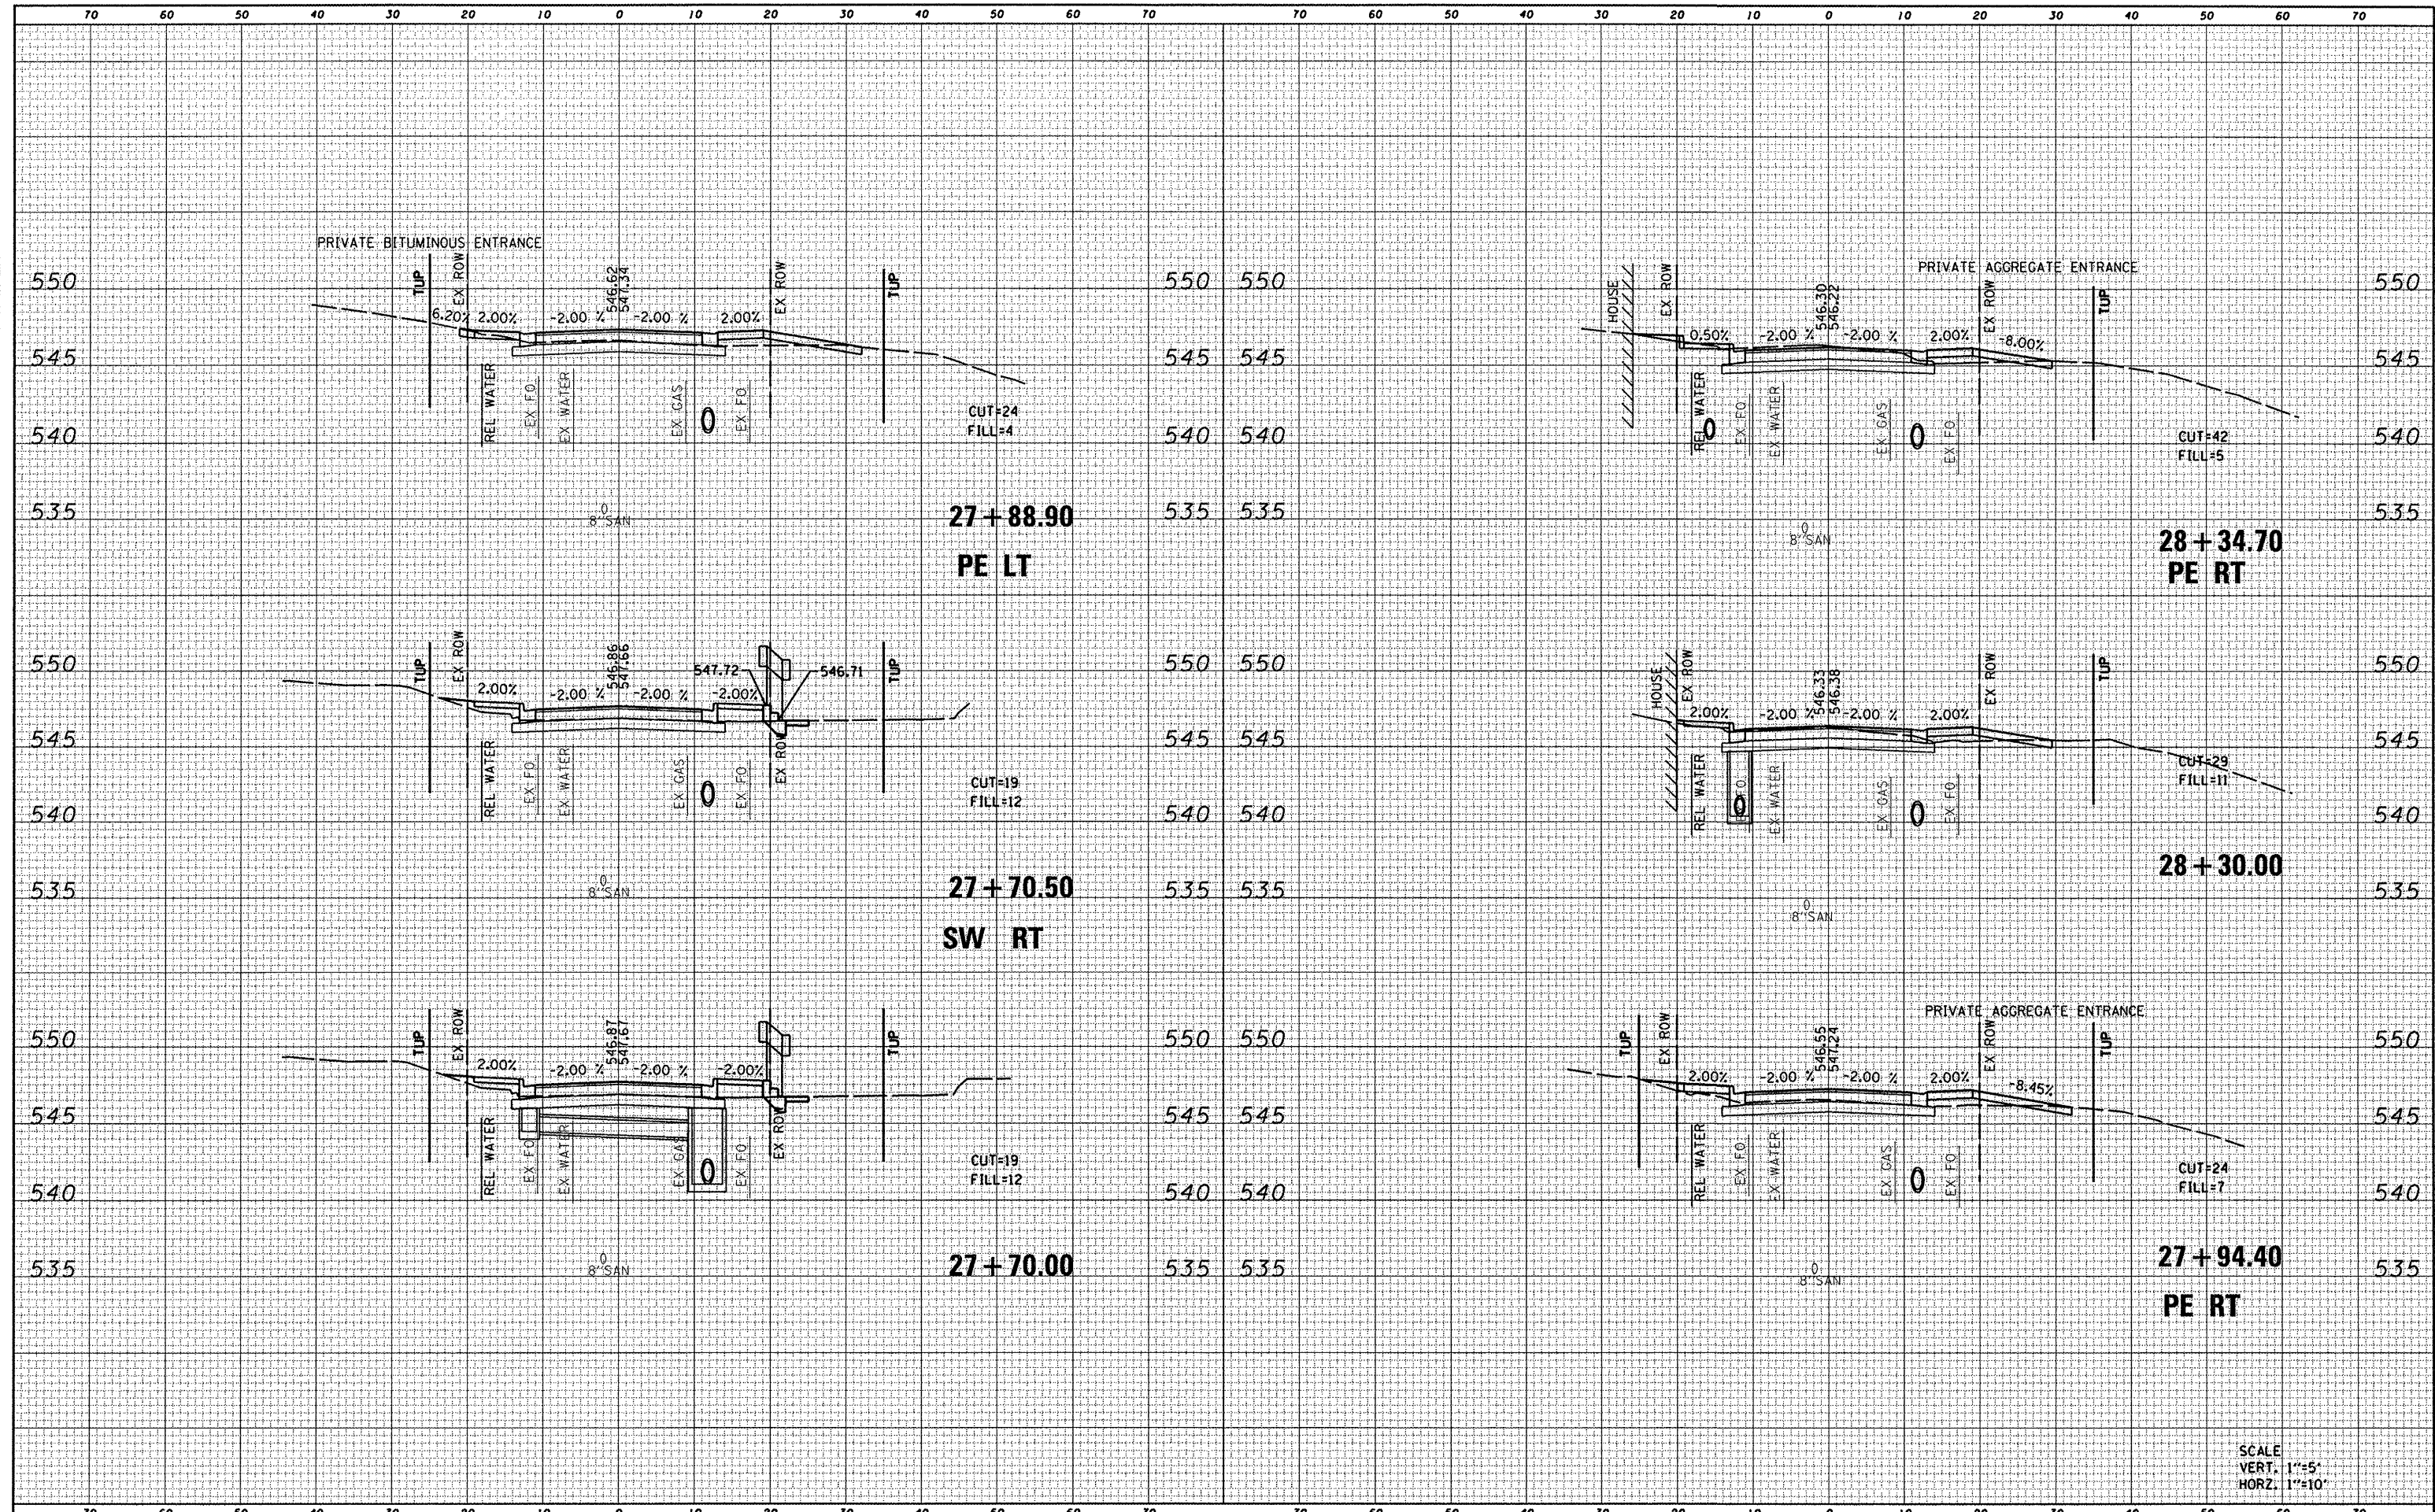

SCALE  
VERT. 1"=5'  
HORZ. 1"=10'

FILE NAME = D828010-sht-ssht.ctb	USER NAME = randy	DESIGNED -	REVISED -	<b>STATE OF ILLINOIS</b> <b>DEPARTMENT OF TRANSPORTATION</b>	<b>CROSS SECTIONS</b>	F.A.U. RTE. 9025	SECTION 09-00091-00-PV	COUNTY MADISON	TOTAL SHEETS 35	SHEET NO. 30
PLOT TIME = 9:54:09 AM	DRAWN -	REVISED -	SCALE: SHEET NO. 11 OF 16 SHEETS STA. 27+70.00 TO STA. 28+34.70			S CLINTON ST RECONSTR - PH 1	CONTRACT NO. 97483			
PLOT SCALE = 20.0000' / IN.	CHECKED -	REVISED -				ILLINOIS FED. AID PROJECT				
PLOT DATE = 4/9/2012	DATE -	REVISED -								