


DATE	
BY	
FINAL SURVEY	
PLOTTED	
TEMPLATE	
NOTE BOOK	
AREAS CHECKED	
NO.	

DATE	
BY	
ORIGINAL SURVEY	
PLOTTED	
TEMPLATE	
NOTE BOOK	
AREAS CHECKED	
NO.	

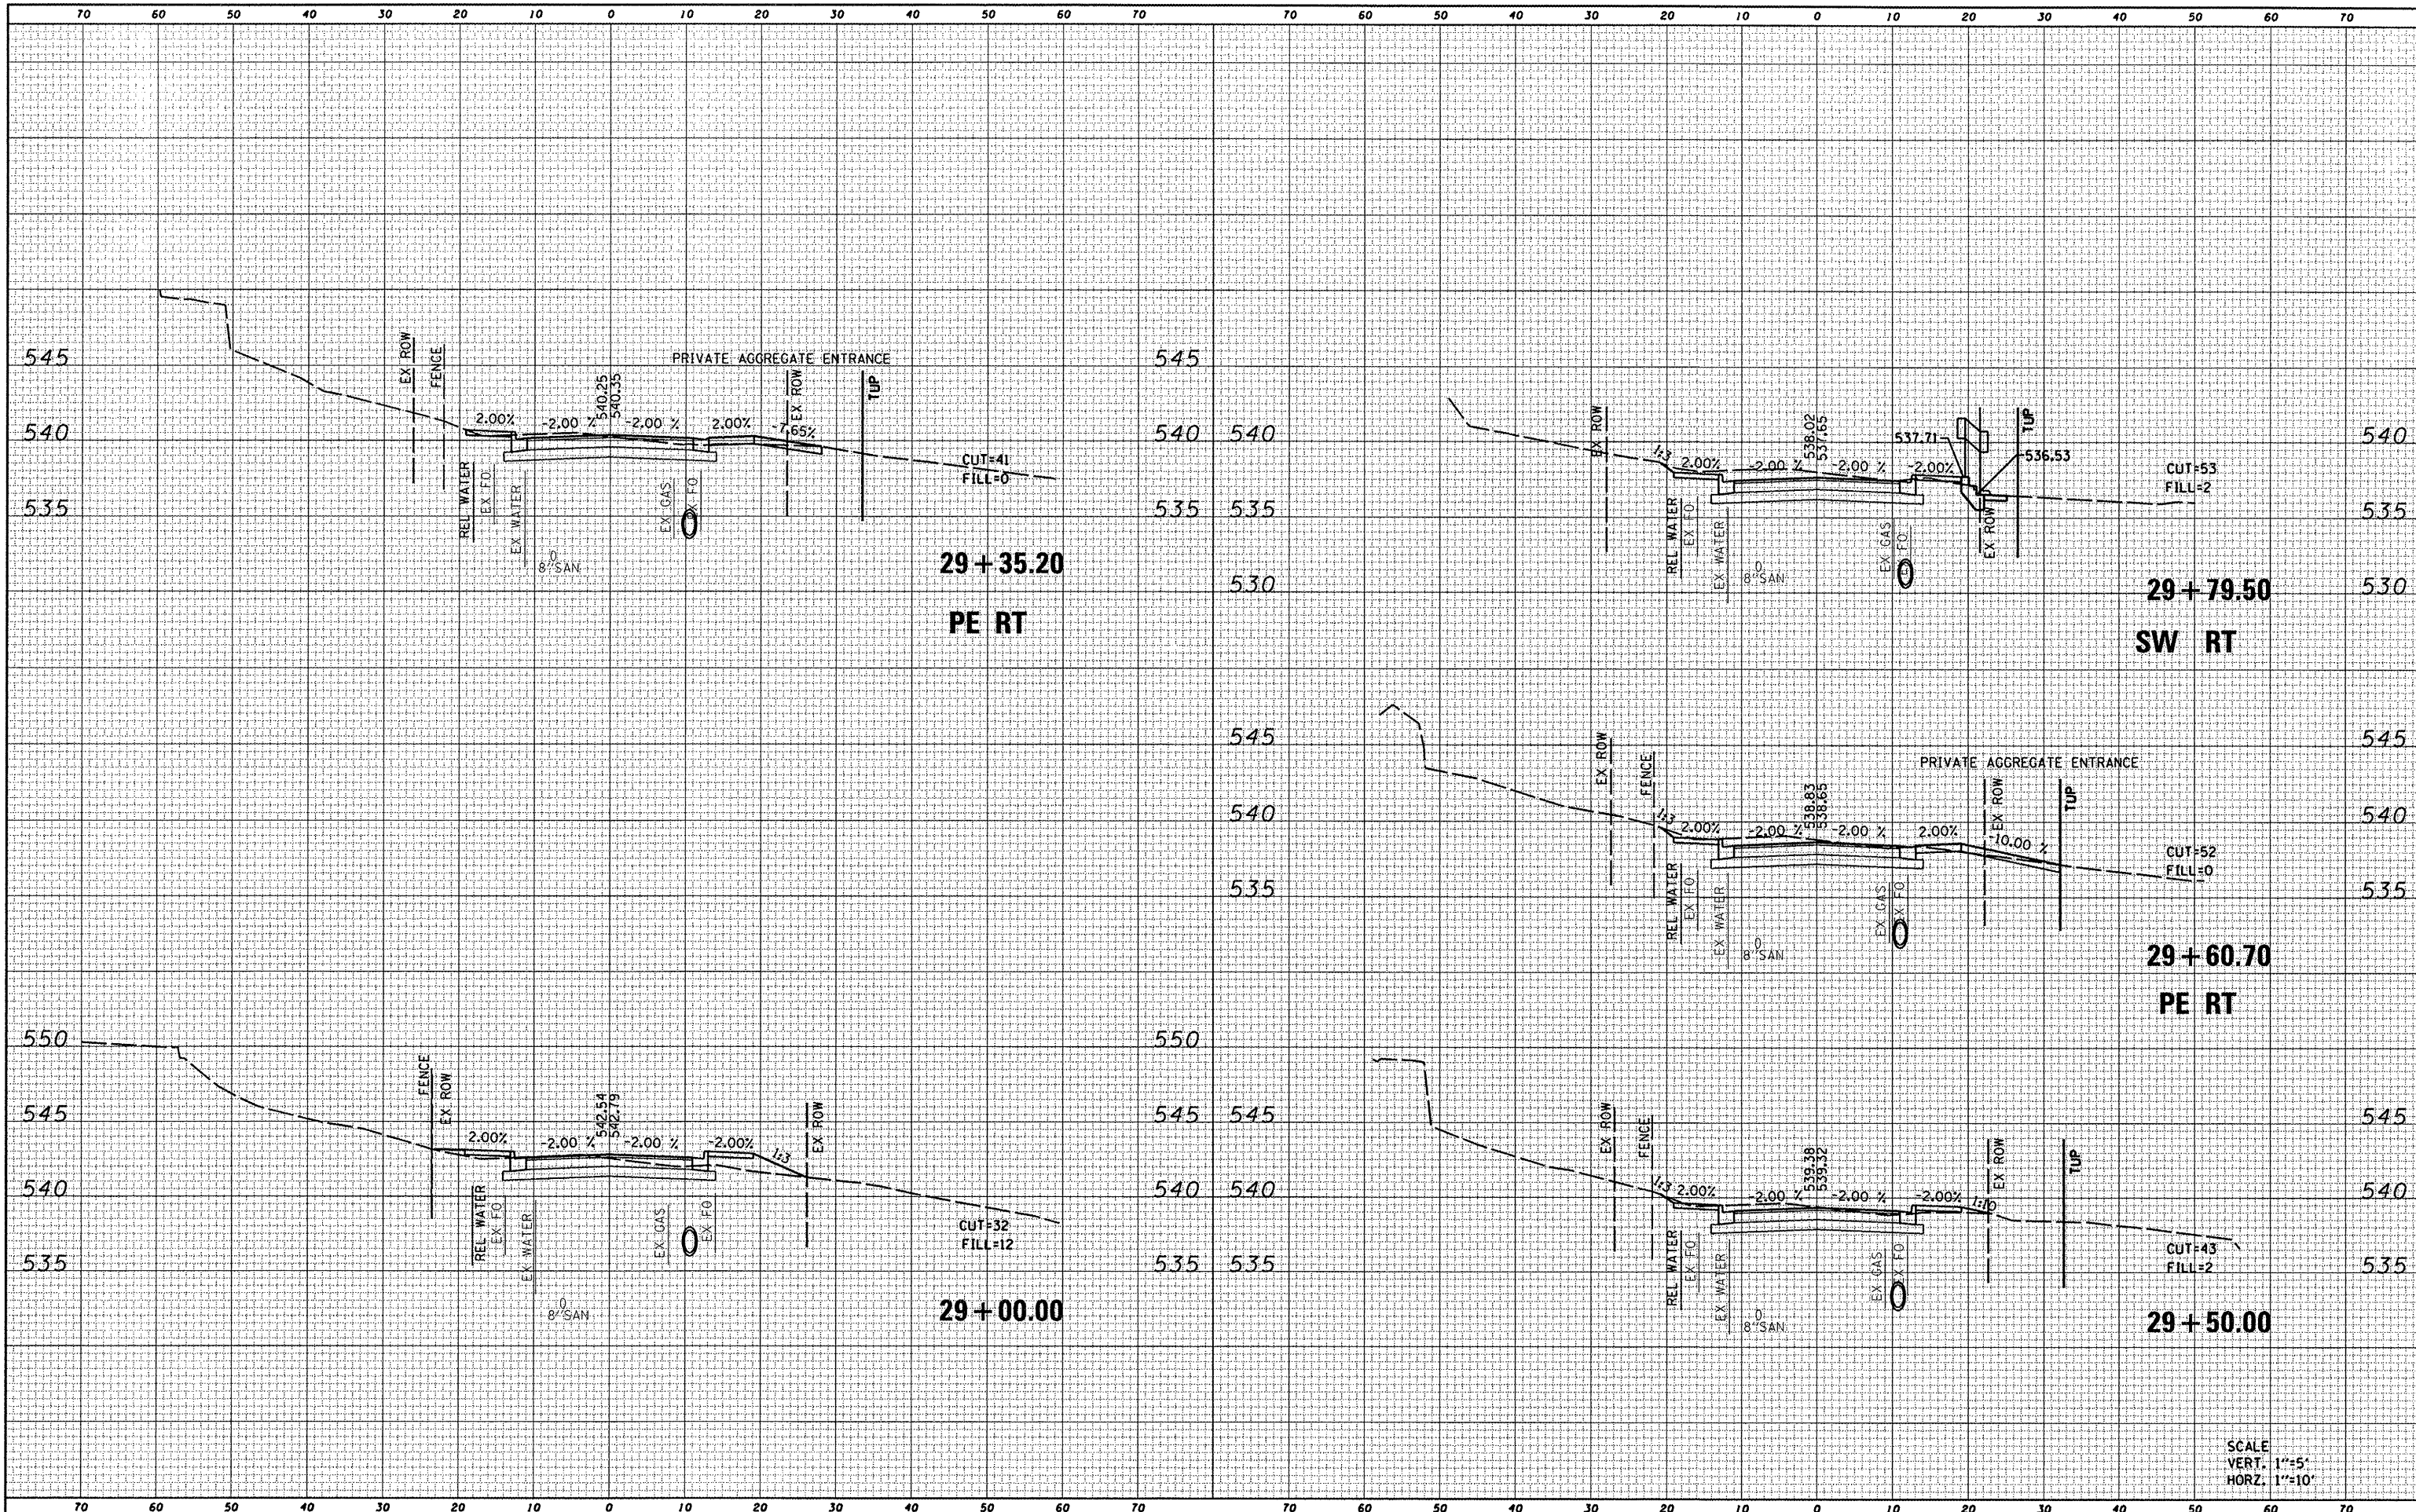

FILE NAME = D828010-sht-ssht.cim.dgn
 USER NAME = randy
 DESIGNED -
 PLOT TIME = 9:54:35 AM
 DRAWN -
 PLOT SCALE = 28.0000 / IN.
 CHECKED -
 PLOT DATE = 4/9/2012
 DATE -

DESIGNED -	REVISED -
DRAWN -	REVISED -
CHECKED -	REVISED -
DATE -	REVISED -

**STATE OF ILLINOIS
 DEPARTMENT OF TRANSPORTATION**

CROSS SECTIONS
 SCALE: SHEET NO. 13 OF 16 SHEETS STA. 29+00 TO STA. 29+79.50

F.A.U. RTE.	SECTION	COUNTY	TOTAL SHEETS	SHEET NO.
9025	09-00091-00-PV	MADISON	35	32
S CLINTON ST RECONSTR - PH I			CONTRACT NO. 97483	
ILLINOIS FED. AID PROJECT				

SCALE
 VERT. 1"=5'
 HORZ. 1"=10'