
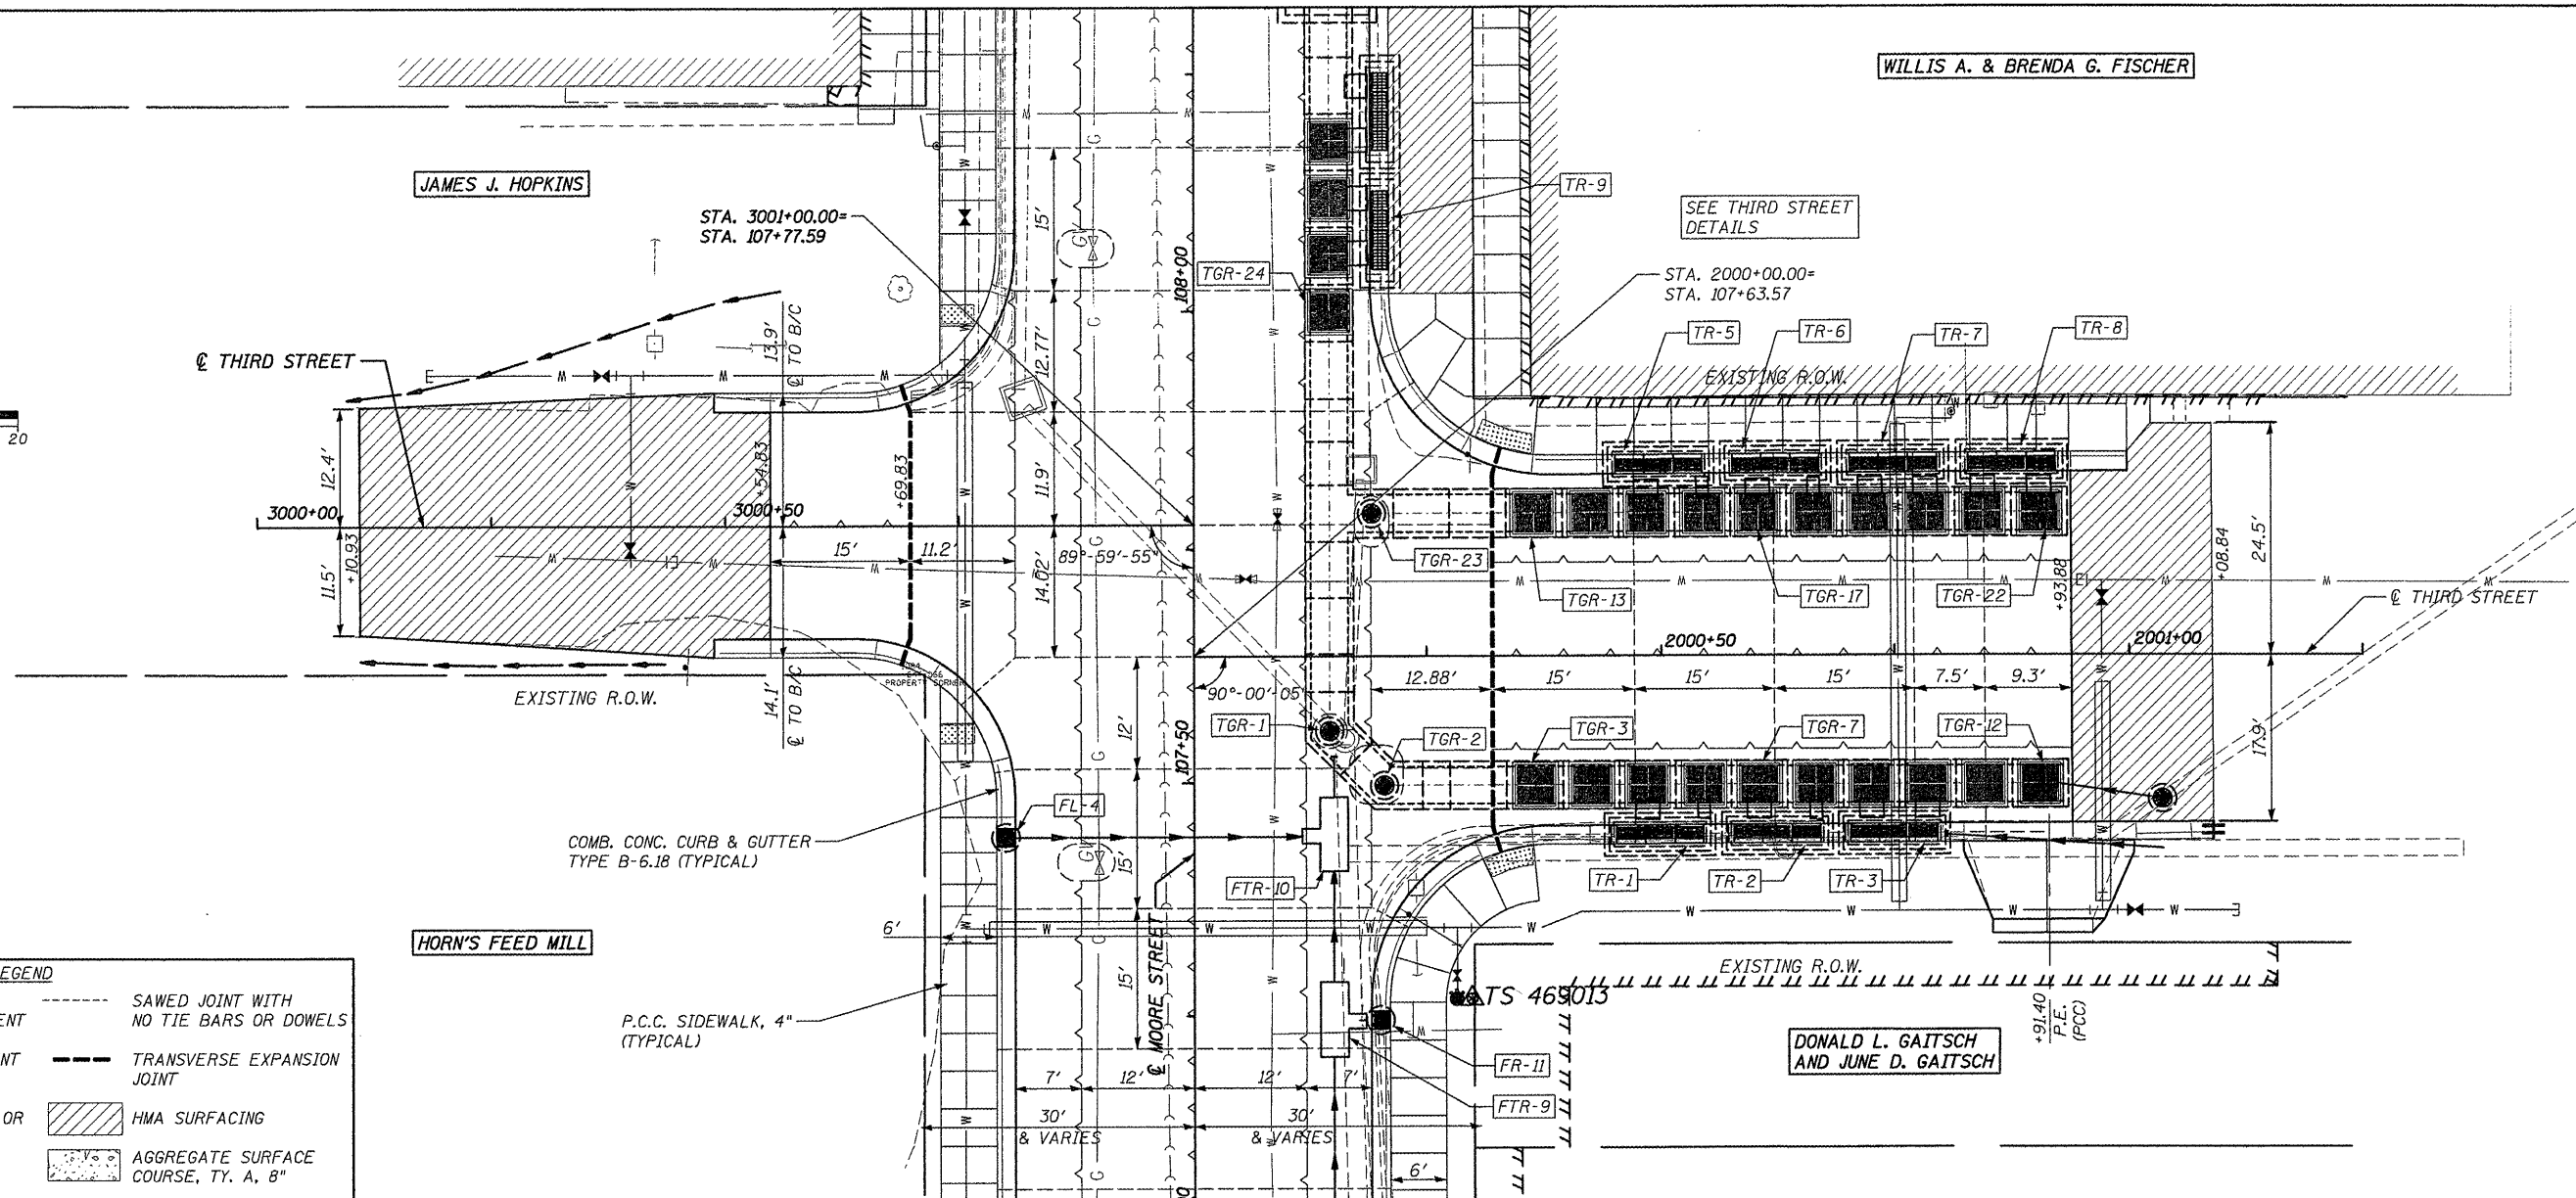



DATE	
BY	
REVISIONS	
NO.	
DATE	
BY	
REVISIONS	
NO.	
DATE	
BY	
REVISIONS	
NO.	

DATE	
BY	
REVISIONS	
NO.	
DATE	
BY	
REVISIONS	
NO.	
DATE	
BY	
REVISIONS	
NO.	

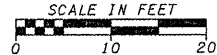

LEGEND

TT TT TT	TEMPORARY CONSTRUCTION EASEMENT	---	SAWED JOINT WITH NO TIE BARS OR DOWELS
[Hatched Box]	SIDEWALK OR PAVEMENT REMOVAL	---	TRANSVERSE EXPANSION JOINT
[Wavy Line]	LONGITUDINAL SAWED OR CONSTR. JOINT	[Diagonal Hatching]	HMA SURFACING
---	TRANSVERSE CONTRACTION JOINT	[Dotted Pattern]	AGGREGATE SURFACE COURSE, TY. A, 8"

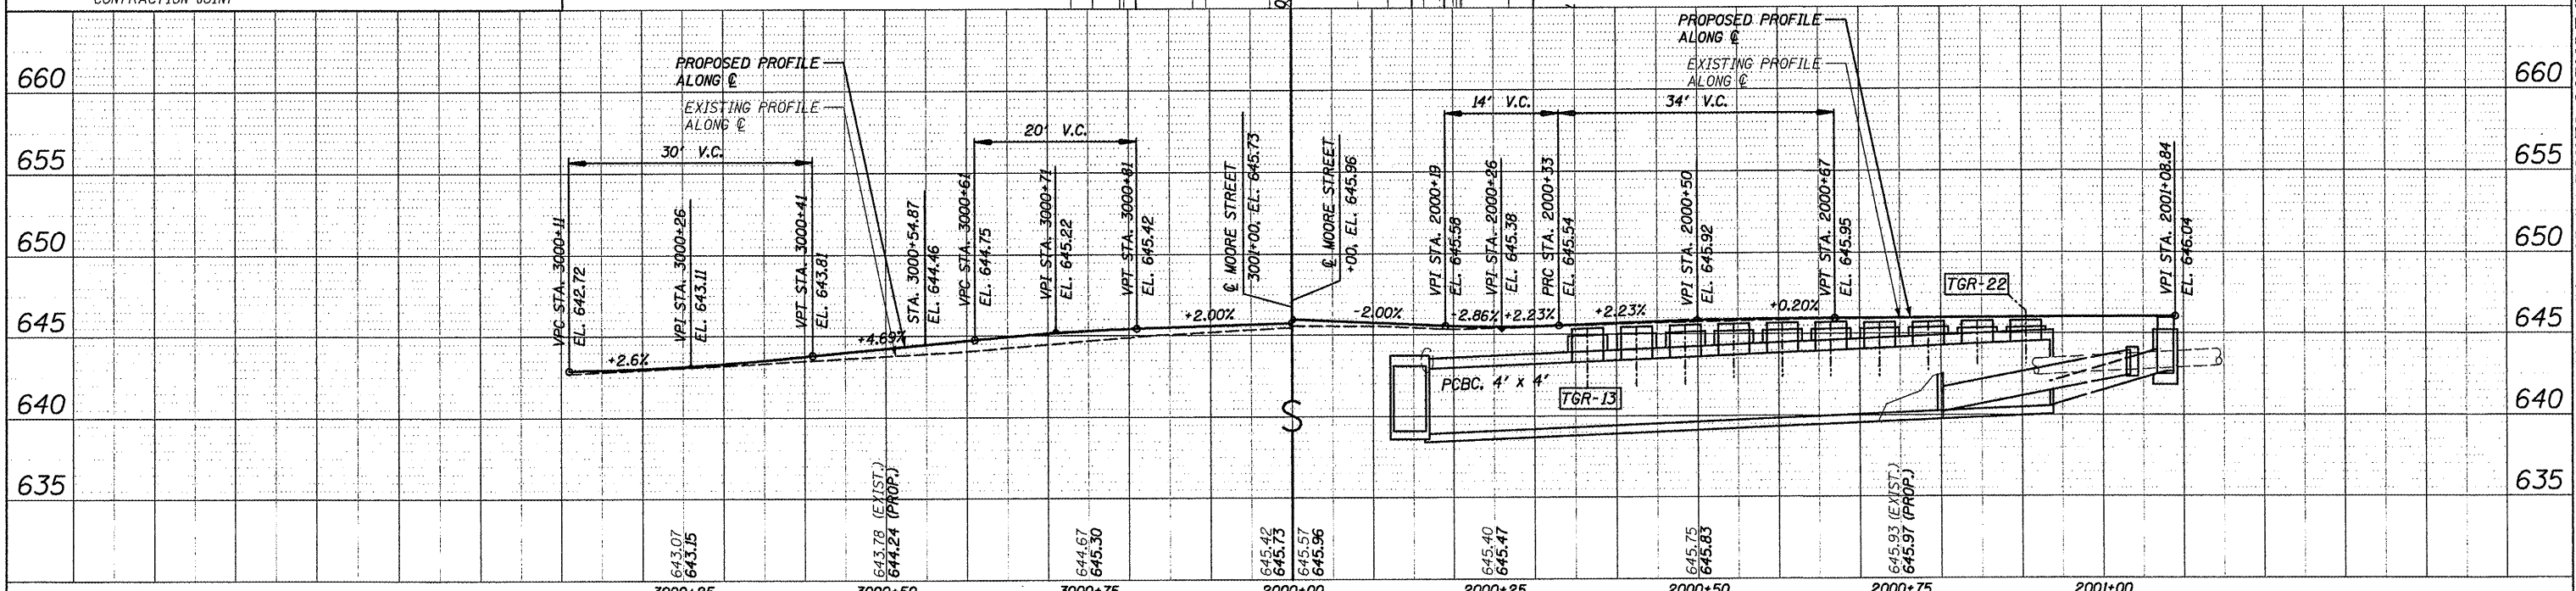

FILE NAME: 6185-pp6.dgn	USER NAME: USERDESCR	DESIGNED: HMG: CRW & EDW	REVISED: -	<p align="center">STATE OF ILLINOIS DEPARTMENT OF TRANSPORTATION</p> <p align="center">PLAN & PROFILE: THIRD STREET (WEST & EAST OF MOORE ST.)</p>	F.A. RTE. 9315	SECTION 06-00032-03-PV	COUNTY MONROE	TOTAL SHEETS 93	SHEET NO. 21	
PLOT SCALE: 1/8" = 1'-0"					SCALE: SHEET NO. OF SHEETS STA. TO STA.	CONTRACT NO. 97488				
PLOT DATE: 3/22/2012						ILLINOIS FED. AID PROJECT				
DATE: -										

HMG ENGINEERS, INC., 1075 LAKE ROAD, PO BOX 70, CARLYLE, IL 62231 PHONE (618) 594-3711 WWW.HMGENGINEERS.COM