


DATE	
BY	
DESIGNED	
DRAWN	
CHECKED	
REVISIONS	
NO.	

DATE	
BY	
DESIGNED	
DRAWN	
CHECKED	
REVISIONS	
NO.	

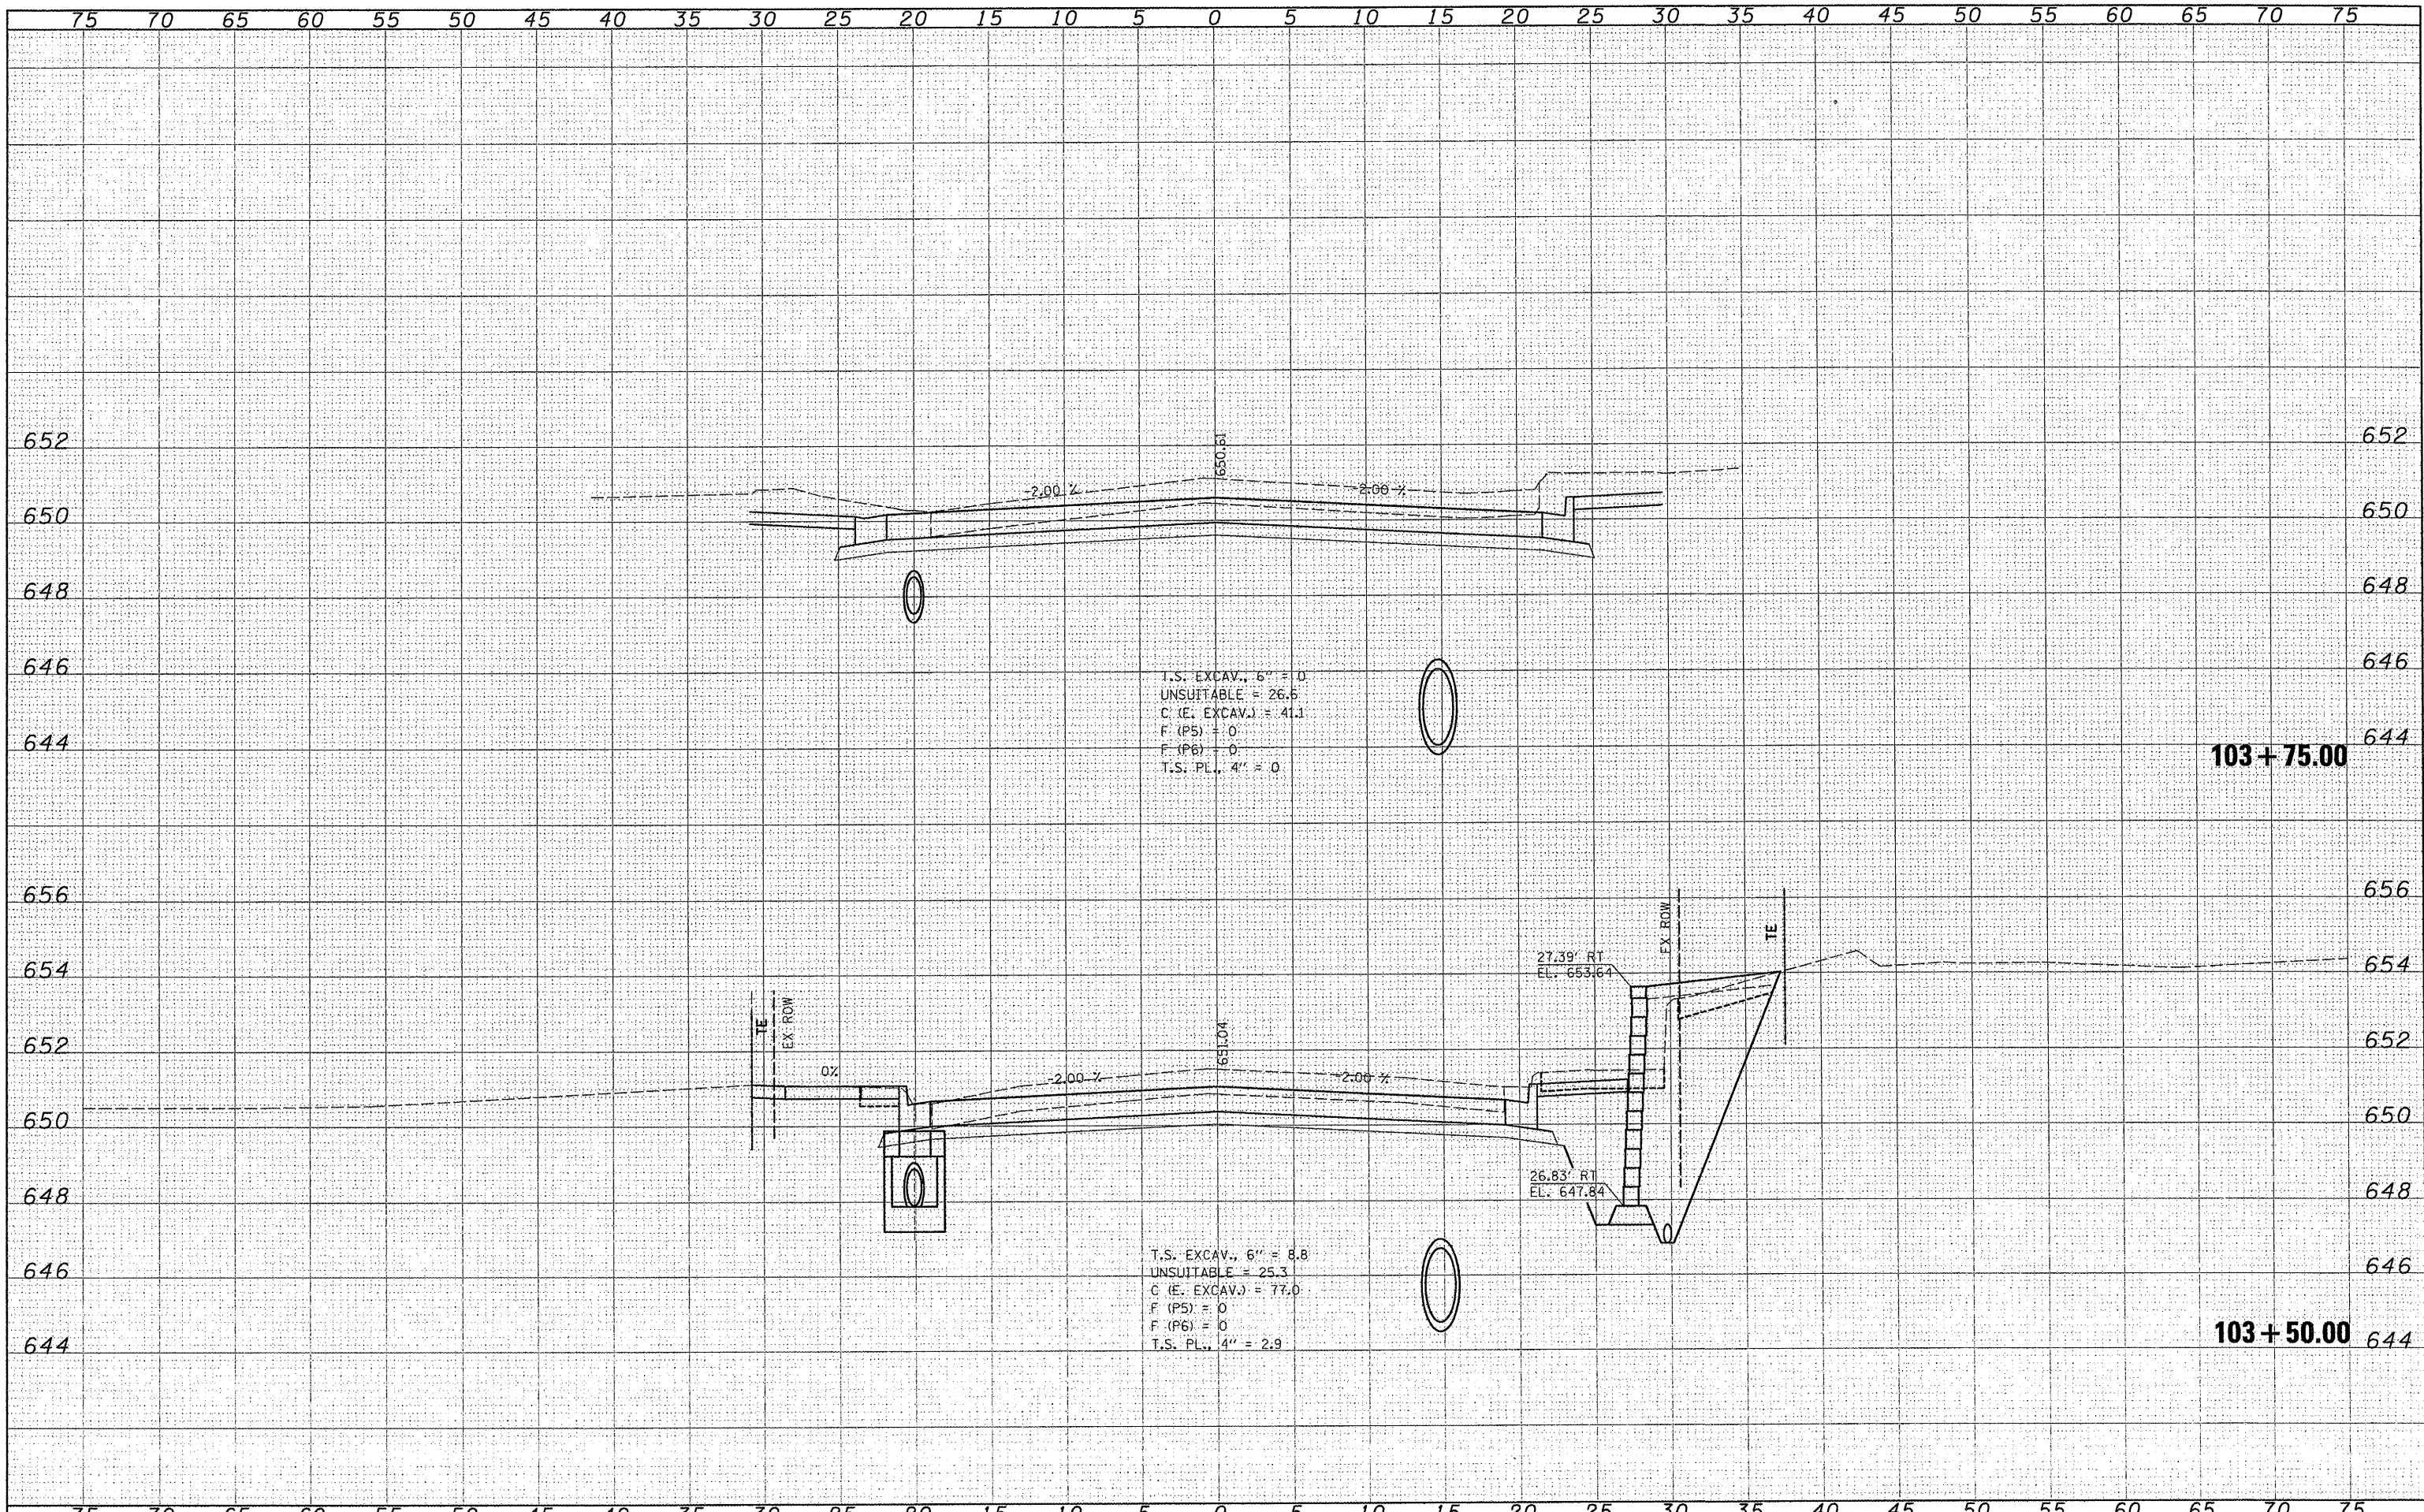

FILE NAME =	USER NAME = USERDESCR.	DESIGNED -	REVISED -	STATE OF ILLINOIS DEPARTMENT OF TRANSPORTATION	F.A.U. 9315 (MOORE STREET)	F.A.U. RTE.	SECTION	COUNTY	TOTAL SHEET NO.	
H:\6:85Water-Loop-Moore-Phase1\1\CA00-RO0\DWG\1\618-112220-11100.F.dgn		DRAWN -	REVISED -			9315	06-00032-03-PV	MONROE	93	62
PLOT SCALE = 5.00000 ' / IN.		CHECKED -	REVISED -			CONTRACT NO. 97488				
PLOT DATE = 3/21/2012		DATE -	REVISED -			FED. ROAD DIST. NO. ILLINOIS FED. AID PROJECT				
				SCALE:		SHEET NO. OF SHEETS		STA. 103+50.00 TO STA. 103+75.00		