


13TH STREET EXISTING TYPICAL SECTION

STA. 10+50.46 TO STA. 16+00.00

(NOT TO SCALE)

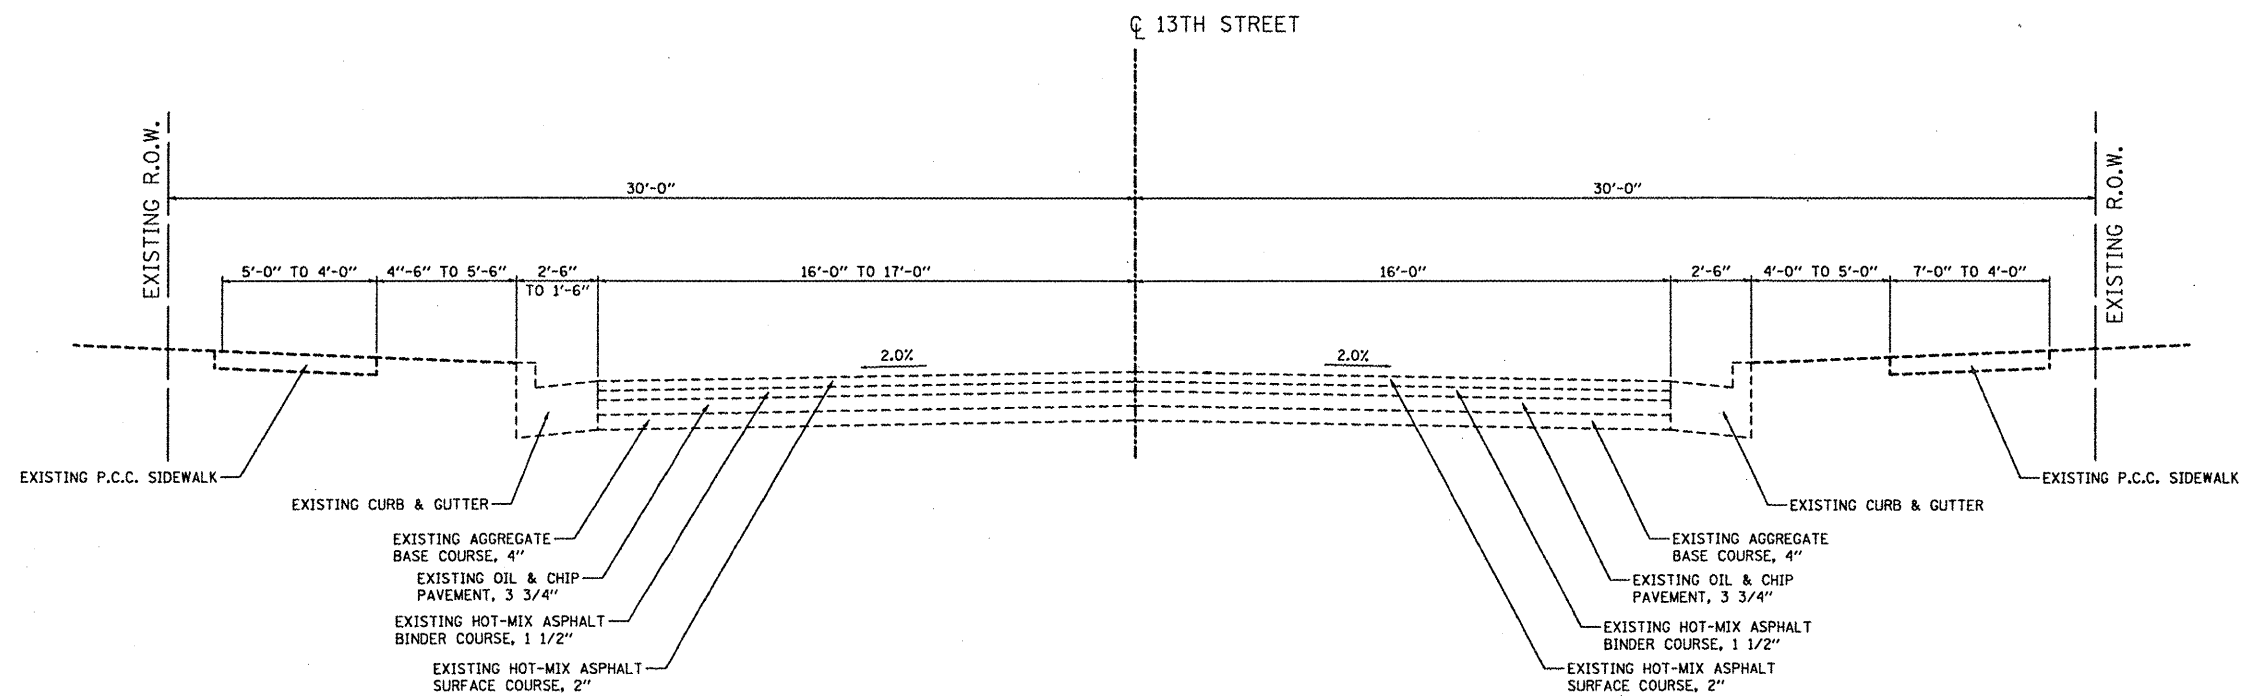

13TH STREET EXISTING TYPICAL SECTION

STA. 16+85.36 TO STA. 23+06.82

(NOT TO SCALE)

FILE NAME = typicals_existing.dgn	USER NAME = Jeremy	DESIGNED - SAS	REVISED -	CITY OF MADISON 13TH STREET, ELIZABETH AVENUE, AND McCAMBRIDGE AVE REHABILITATION	EXISTING TYPICALS			F.A.U. RTE. 9101	SECTION 09-00057-00-PV	COUNTY MADISON	TOTAL SHEETS 58	SHEET NO. 4
	PLOT SCALE = #SCALE#	CHECKED - BFK	REVISED -					SCALE: N.T.S. SHEET NO. 1 OF 4 SHEETS STA. TO STA.				CONTRACT NO. 97489
PLOT DATE = 3/13/2012	DATE - 03/13/12	REVISED -	REVISED -									