


ELIZABETH AVENUE PROPOSED TYPICAL SECTION

STA. 100+18.23 TO STA. 105+86.09
(NOT TO SCALE)

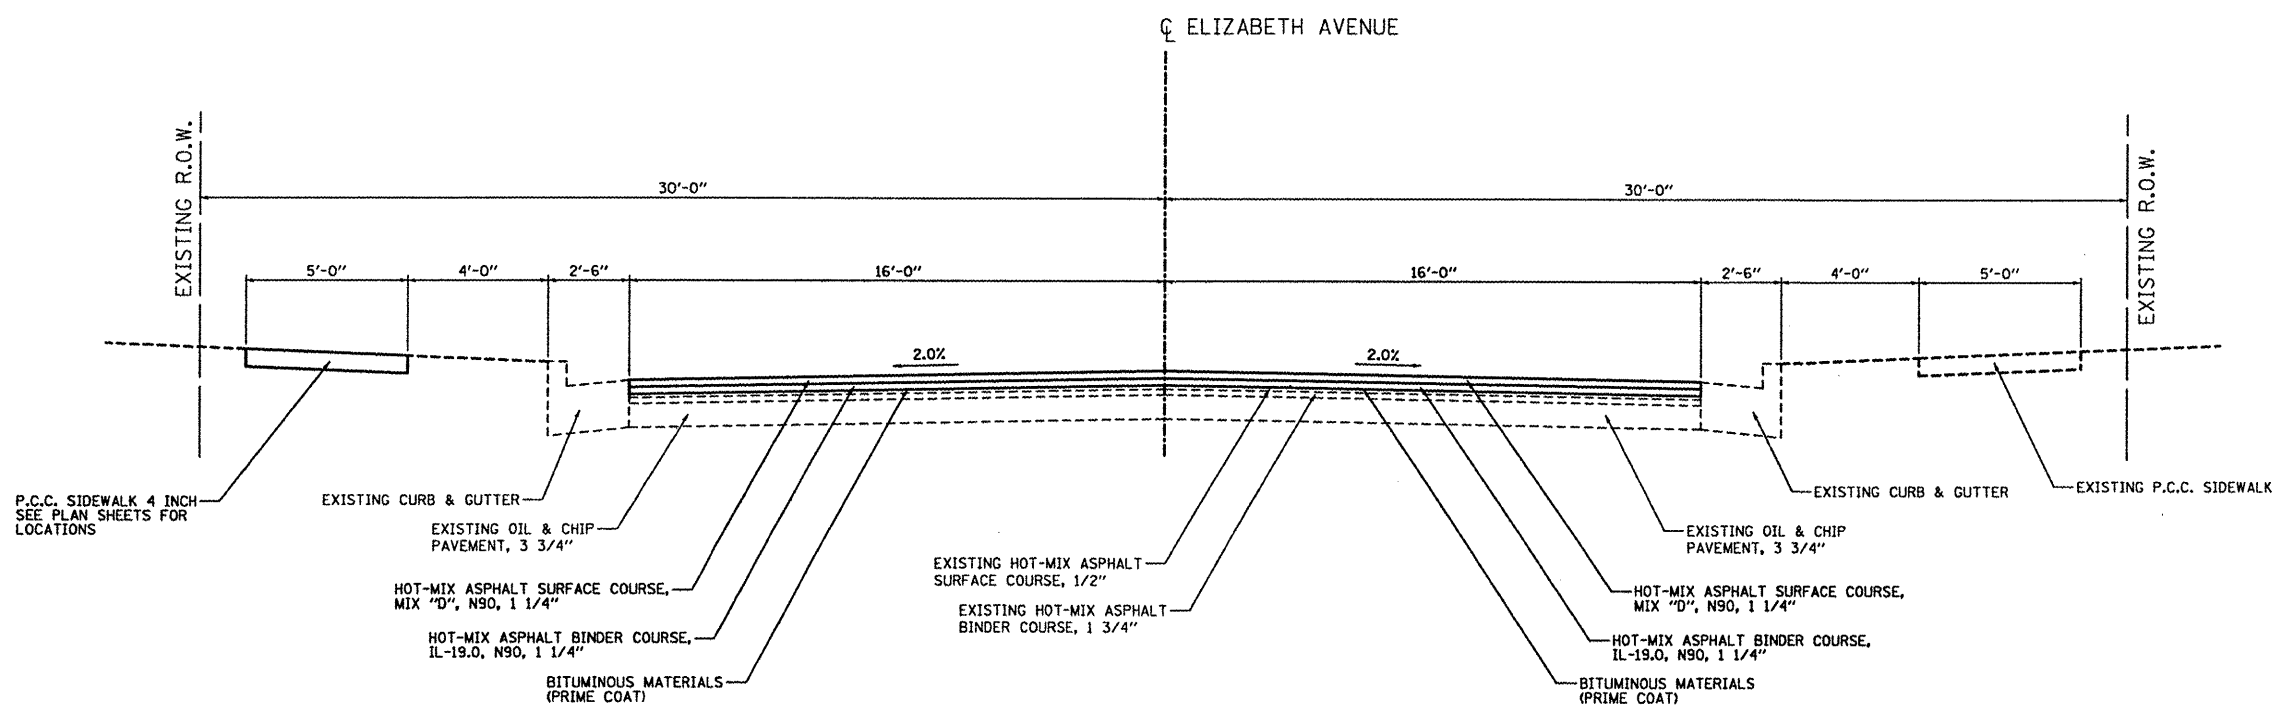

ELIZABETH AVENUE PROPOSED TYPICAL SECTION

STA. 105+86.09 TO STA. 113+41.21
(NOT TO SCALE)

FILE NAME = typicals-proposed.dgn	USER NAME = Jeremy	DESIGNED - SAS	REVISED -	CITY OF MADISON 13TH STREET, ELIZABETH AVENUE, AND McCAMBRIDGE AVENUE REHABILITATION	PROPOSED TYPICALS			F.A.U. RTE.	SECTION	COUNTY	TOTAL SHEETS	SHEET NO.
	PLOT SCALE = #SCALE#	CHECKED - BFK	REVISED -					9101	09-00057-00-PV	MADISON	58	9
	PLOT DATE = 3/13/2012	DATE - 03/13/12	REVISED -		REVISED -	SCALE: N.T.S.	SHEET NO. 2 OF 4 SHEETS	STA. TO STA.	ILLINOIS FED. AID PROJECT			