
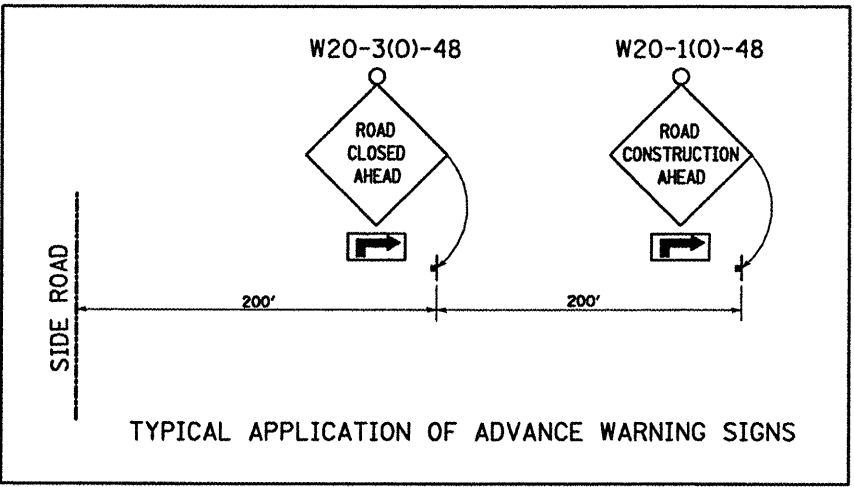


PLAN	REVISION	DATE
NO.	BY	
NO.	BY	
NO.	BY	
NO.	BY	
NO.	BY	
NO.	BY	
NO.	BY	
NO.	BY	

PROFILE	REVISION	DATE
NO.	BY	
NO.	BY	
NO.	BY	
NO.	BY	
NO.	BY	
NO.	BY	
NO.	BY	
NO.	BY	

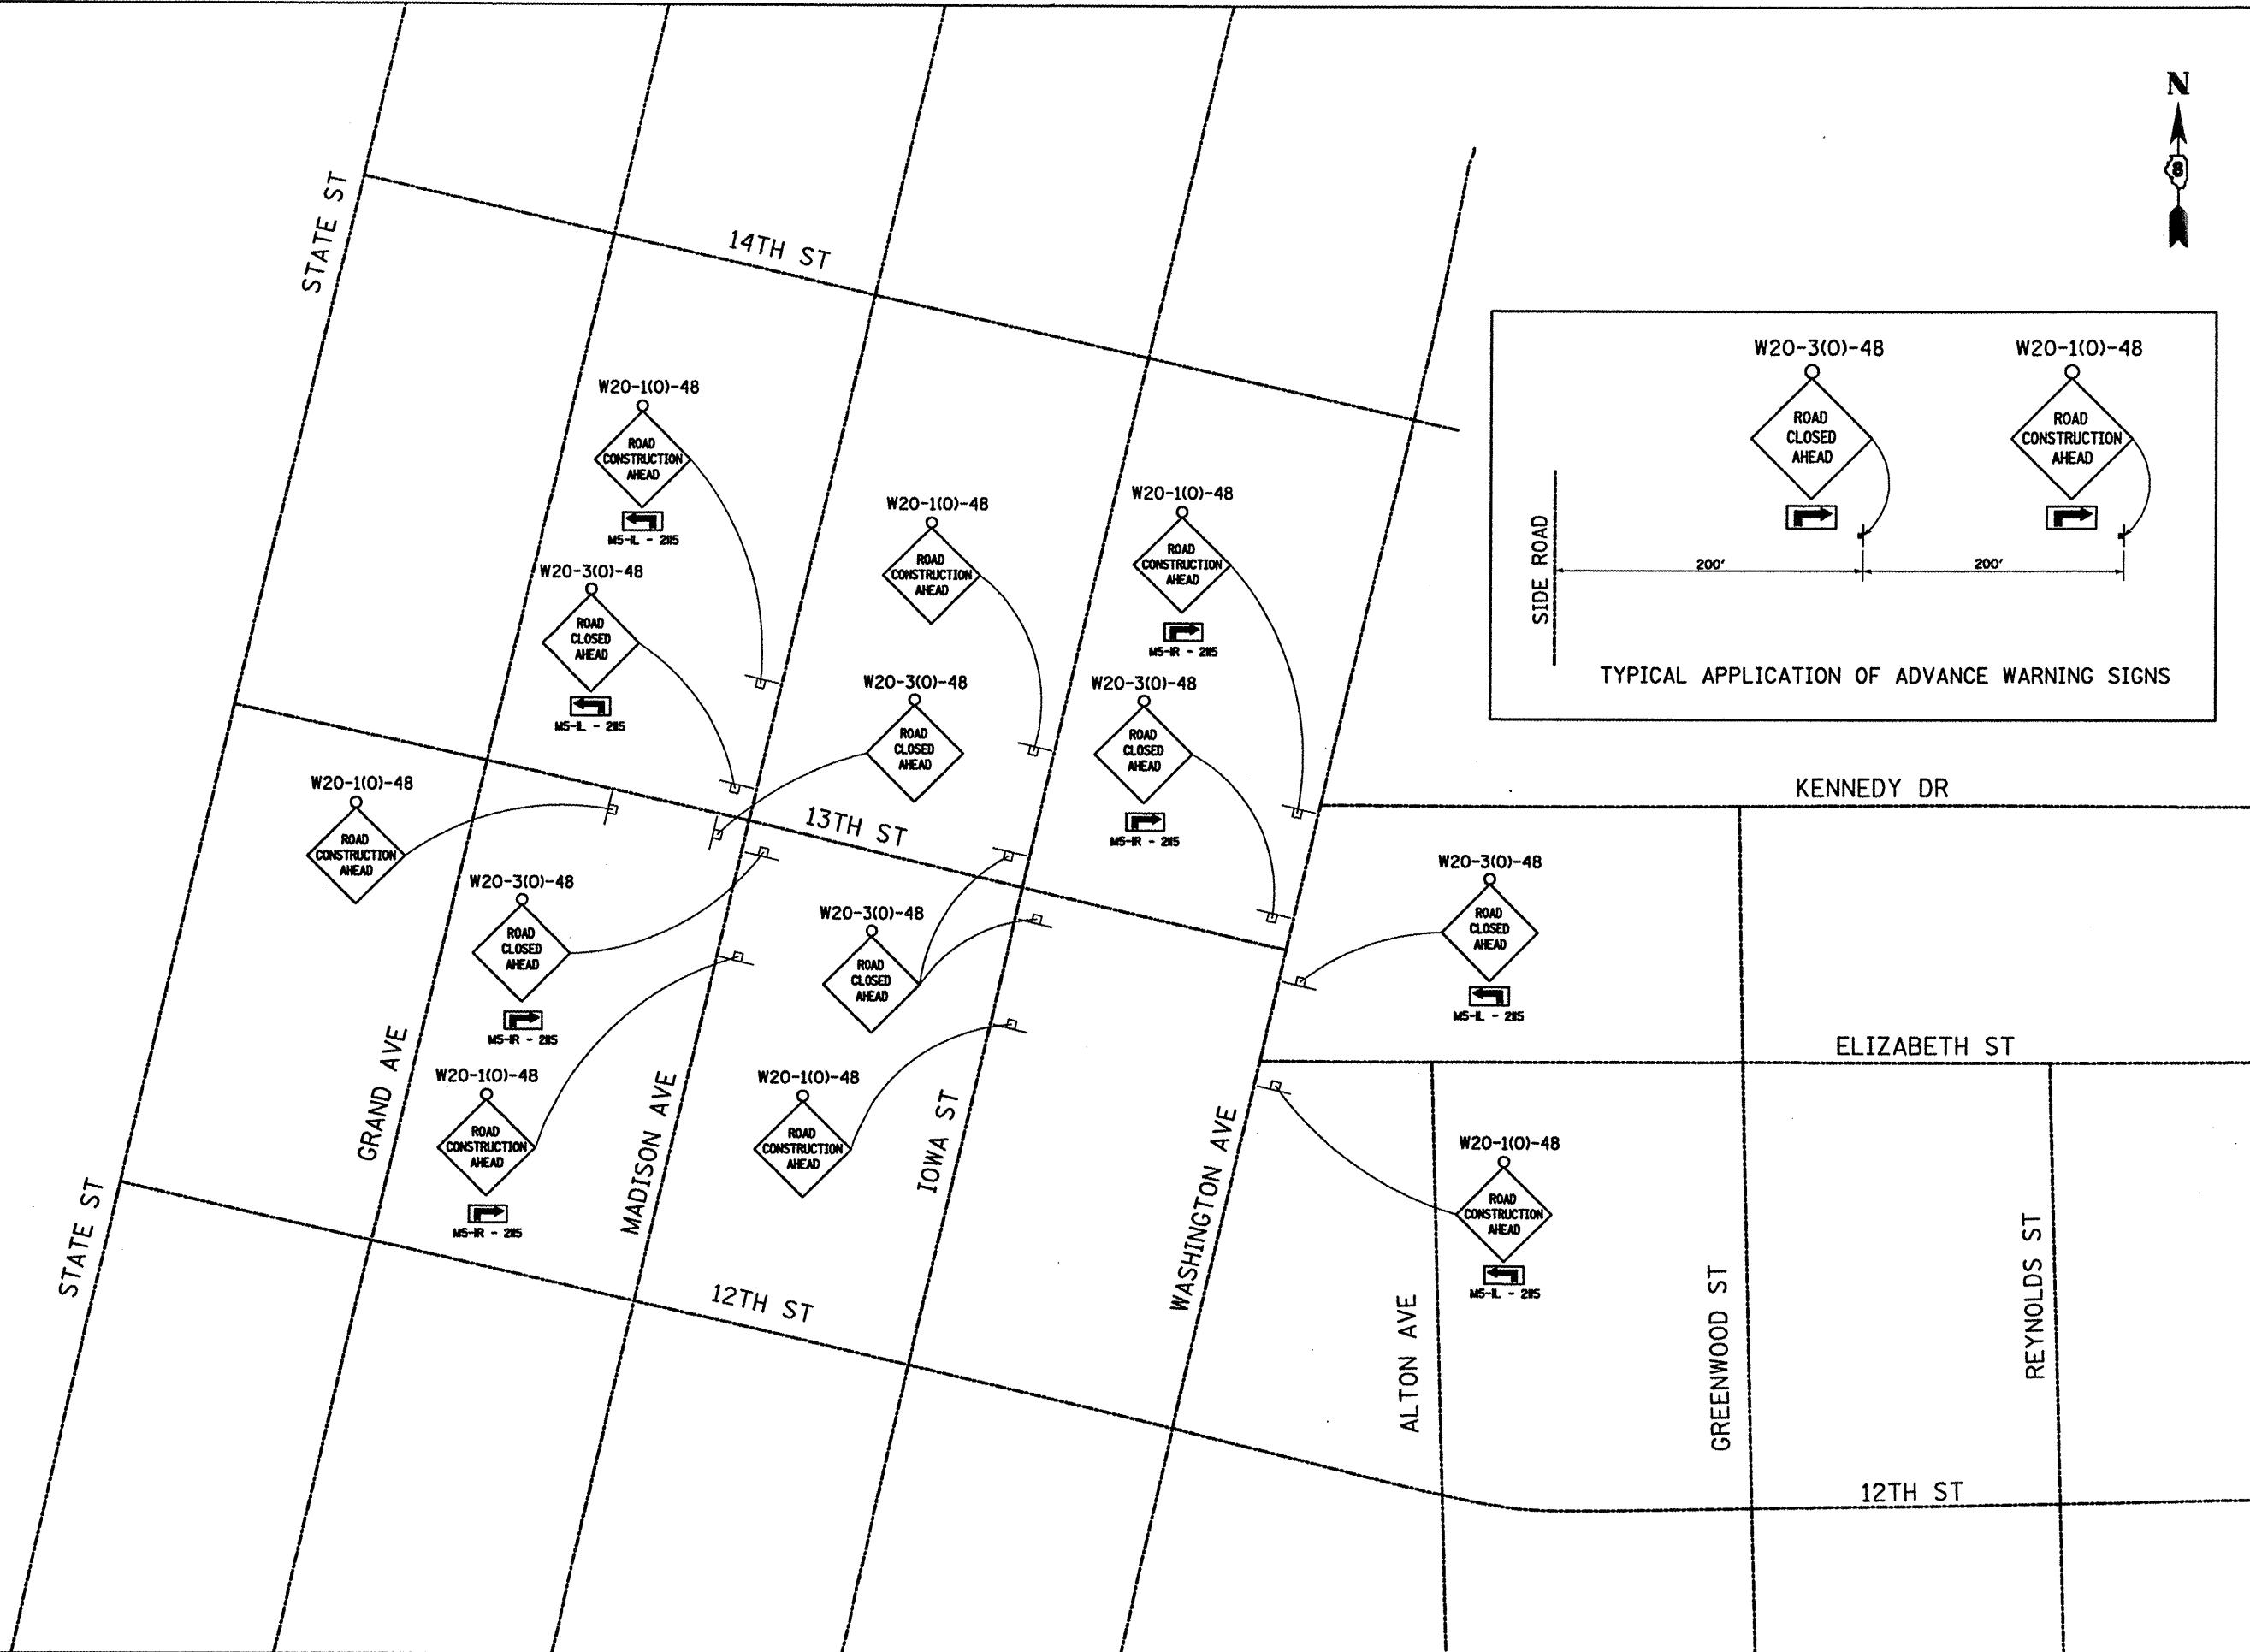

FILE NAME = Warning Signs Phase 2.dgn	USER NAME = Jeremy	DESIGNED - SAS	REVISED -
		DRAWN - JJB	REVISED -
		CHECKED - BFK	REVISED -
		DATE - 03/13/12	REVISED -

**CITY OF MADISON
13TH STREET, ELIZABETH AVE
AND McCAMBRIDGE AVE REHABILITATION**

ADVANCED WARNING SIGNS STAGE 2 CONSTRUCTION			
SCALE: 1"=20'	SHEET NO. 3 OF 11 SHEETS	STA.	TO STA.

F.A.U. RTE.	SECTION	COUNTY	TOTAL SHEETS	SHEET NO.
9101	09-00057-00-PV	MADISON	58	27
CONTRACT NO.				
ILLINOIS FED. AID PROJECT				